

148


TAXING UNIT : 24

WASHINGTON TERRACE CITY

P R E F I X : 07 - 148

SCALE 1" = 50'

EXCEPT WHERE OTHERWISE SHOWN
ALL LOTS ARE OWNED BY:
WASATCH HILLS DEVELOPMENT CO.

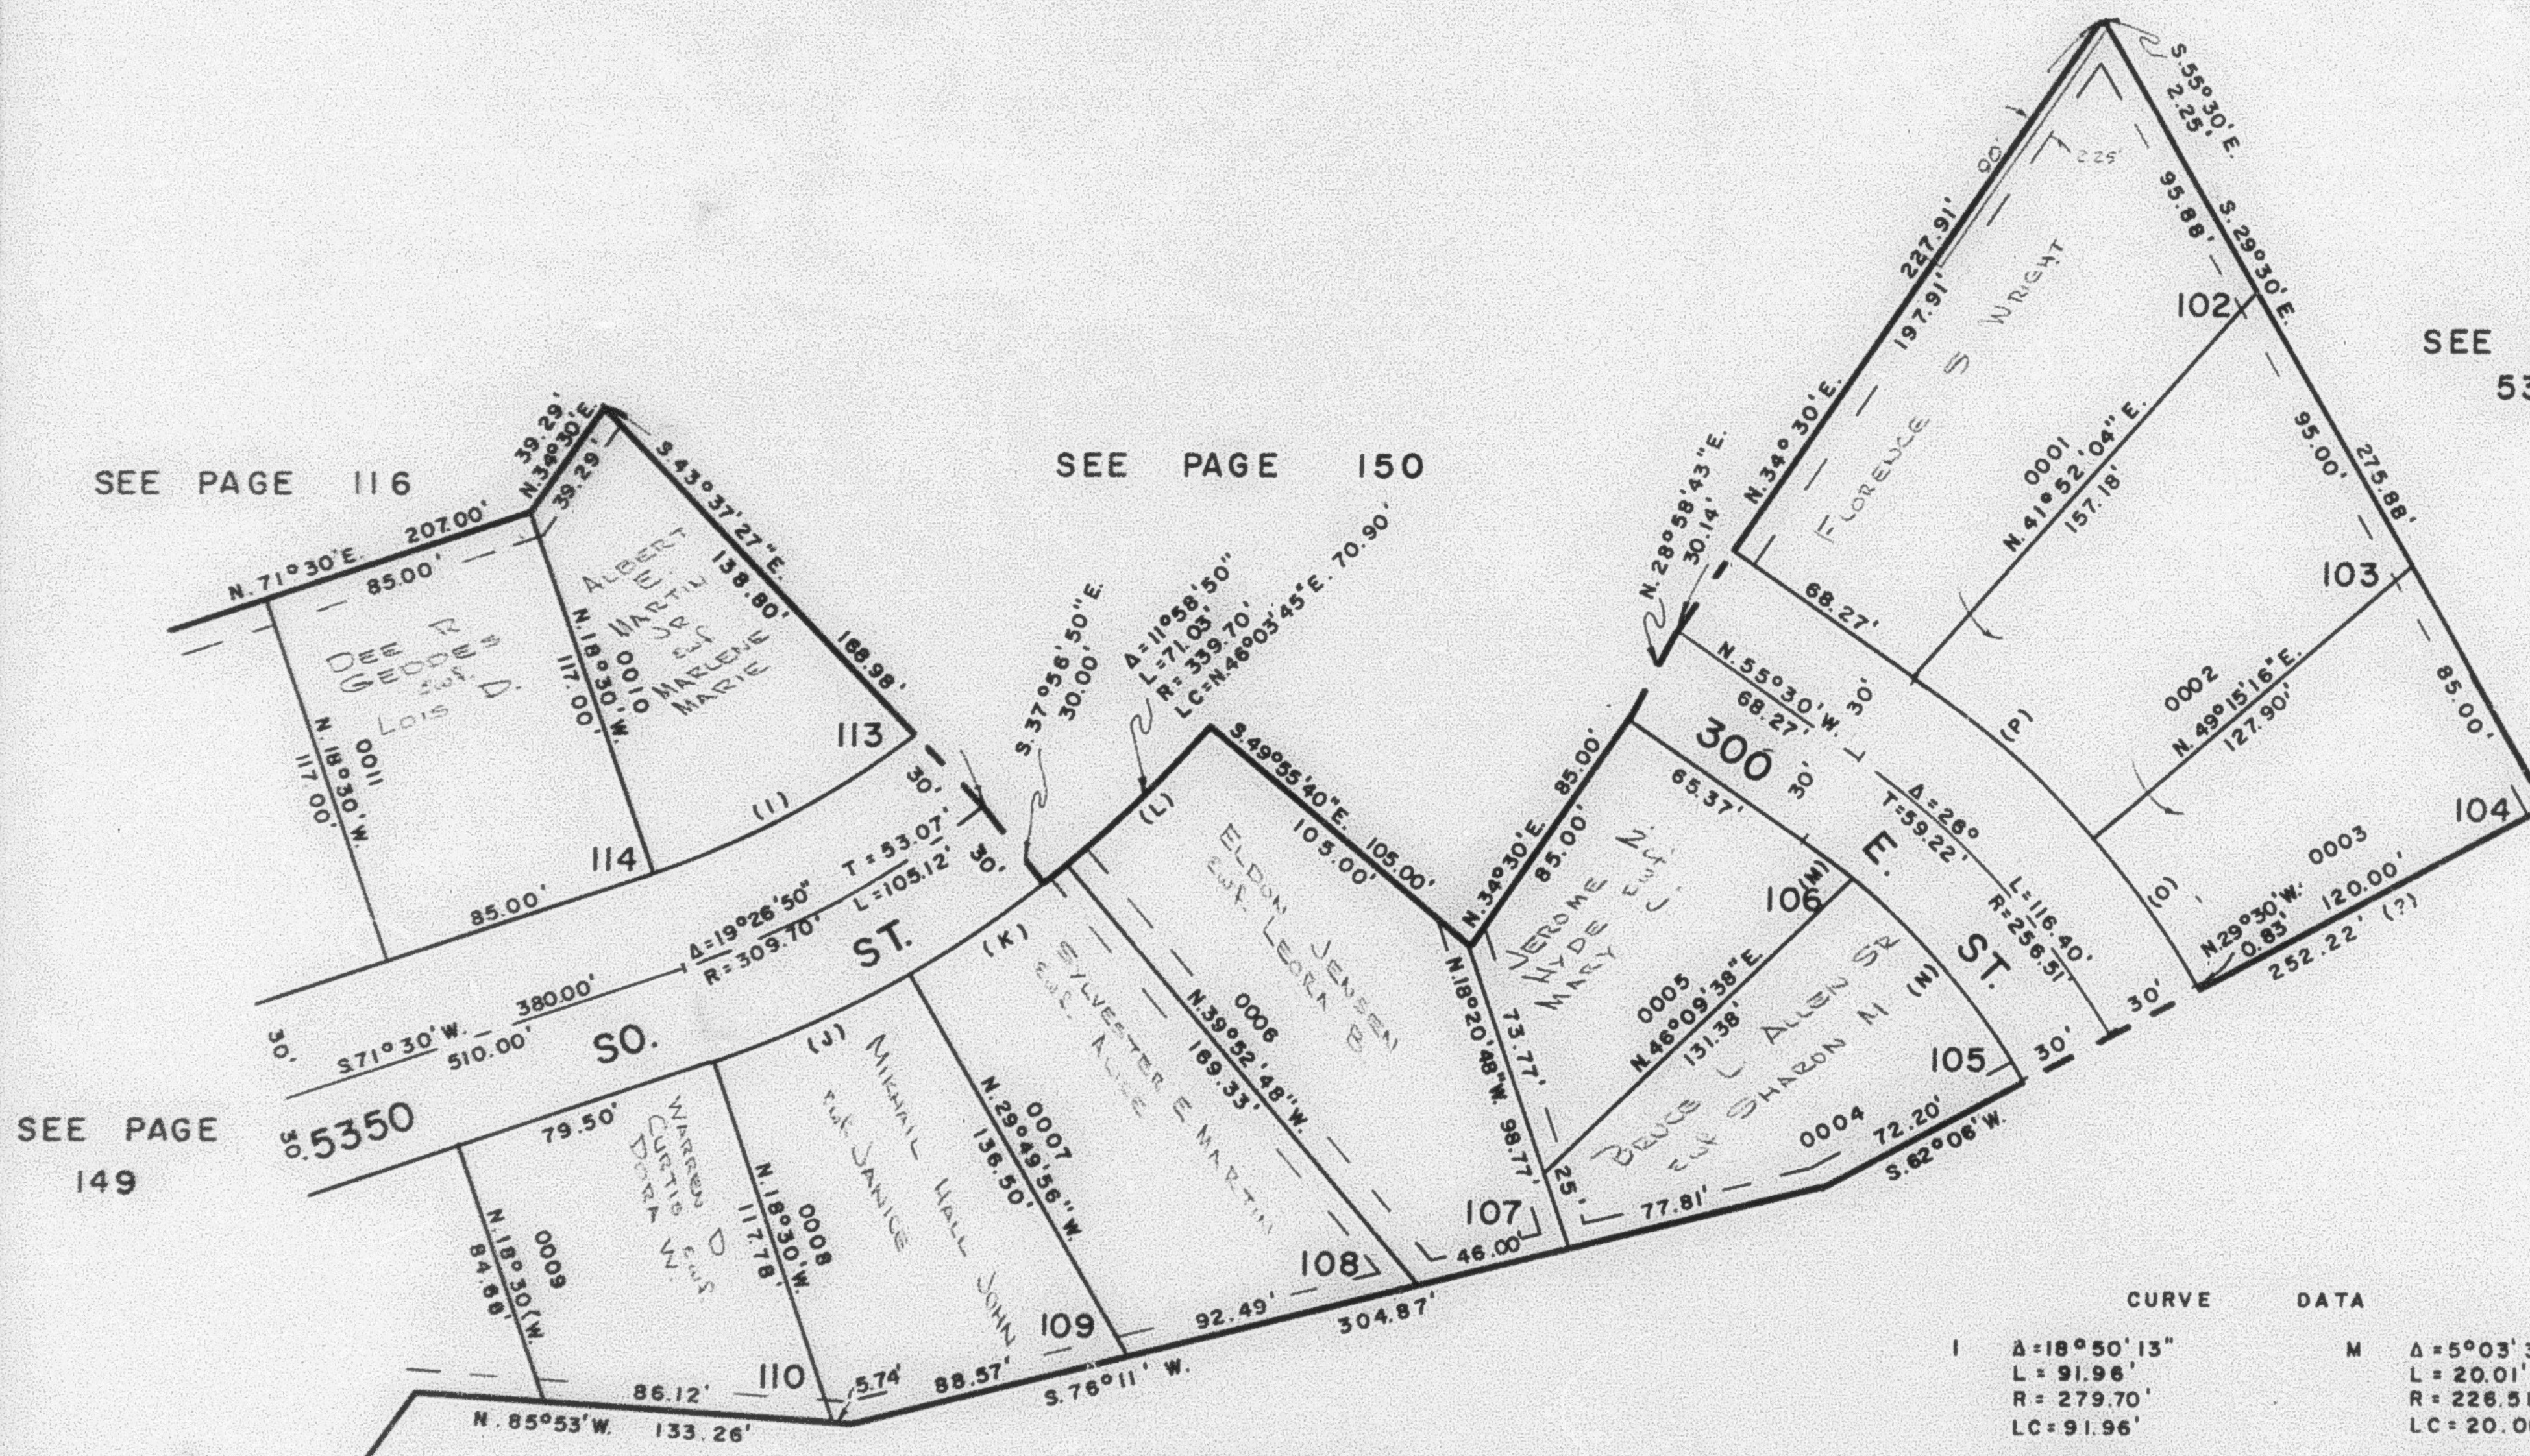

SEE PAGE
53

SEE PAGE 53

FOR COMPLETE ENG. DATA
SEE ORIGINAL DED. PLAT
IN BOOK 17, PAGE 21

7' UTILITY & DRAINAGE EASEMENTS
EACH SIDE OF PROPERTY LINES
AS INDICATED BY DASHED LINES

CURVE		DATA	
I	$\Delta = 18^{\circ} 50' 13''$ $L = 91.96'$ $R = 279.70'$ $LC = 91.96'$	M	$\Delta = 5^{\circ} 03' 39''$ $L = 20.01'$ $R = 226.51'$ $LC = 20.00'$
J	$\Delta = 11^{\circ} 19' 56''$ $L = 67.19'$ $R = 339.70'$ $LC = 67.08$	N	$\Delta = 20^{\circ} 42' 24''$ $L = 81.86'$ $R = 226.51'$ $LC = 81.42'$
K	$\Delta = 10^{\circ} 02' 52''$ $L = 59.57'$ $R = 339.70'$ $LC = 59.50'$	O	$\Delta = 11^{\circ} 14' 44''$ $L = 56.23'$ $R = 286.51'$ $LC = 56.23'$
L	$\Delta = 10^{\circ} 02' 52''$ $L = 59.57'$ $R = 339.70'$ $LC = 59.50'$	P	$\Delta = 14^{\circ} 45' 16''$ $L = 73.78'$ $R = 286.51'$ $LC = 73.78'$