

PART OF S. 1/2 SEC. 17, T. 5N., R. 1W., S.L.B. & M.
SOUTHRIDGE SUBDIVISION NO. 6

148

LOTS 102-110 113, 114


TAXING UNIT 24

WASHINGTON TERRACE CITY

PREFIX 07-148

SCALE 1" = 50'

EXCEPT WHERE OTHERWISE SHOWN
 ALL LOTS ARE OWNED BY
 WASATCH HILLS DEVELOPMENT CO.

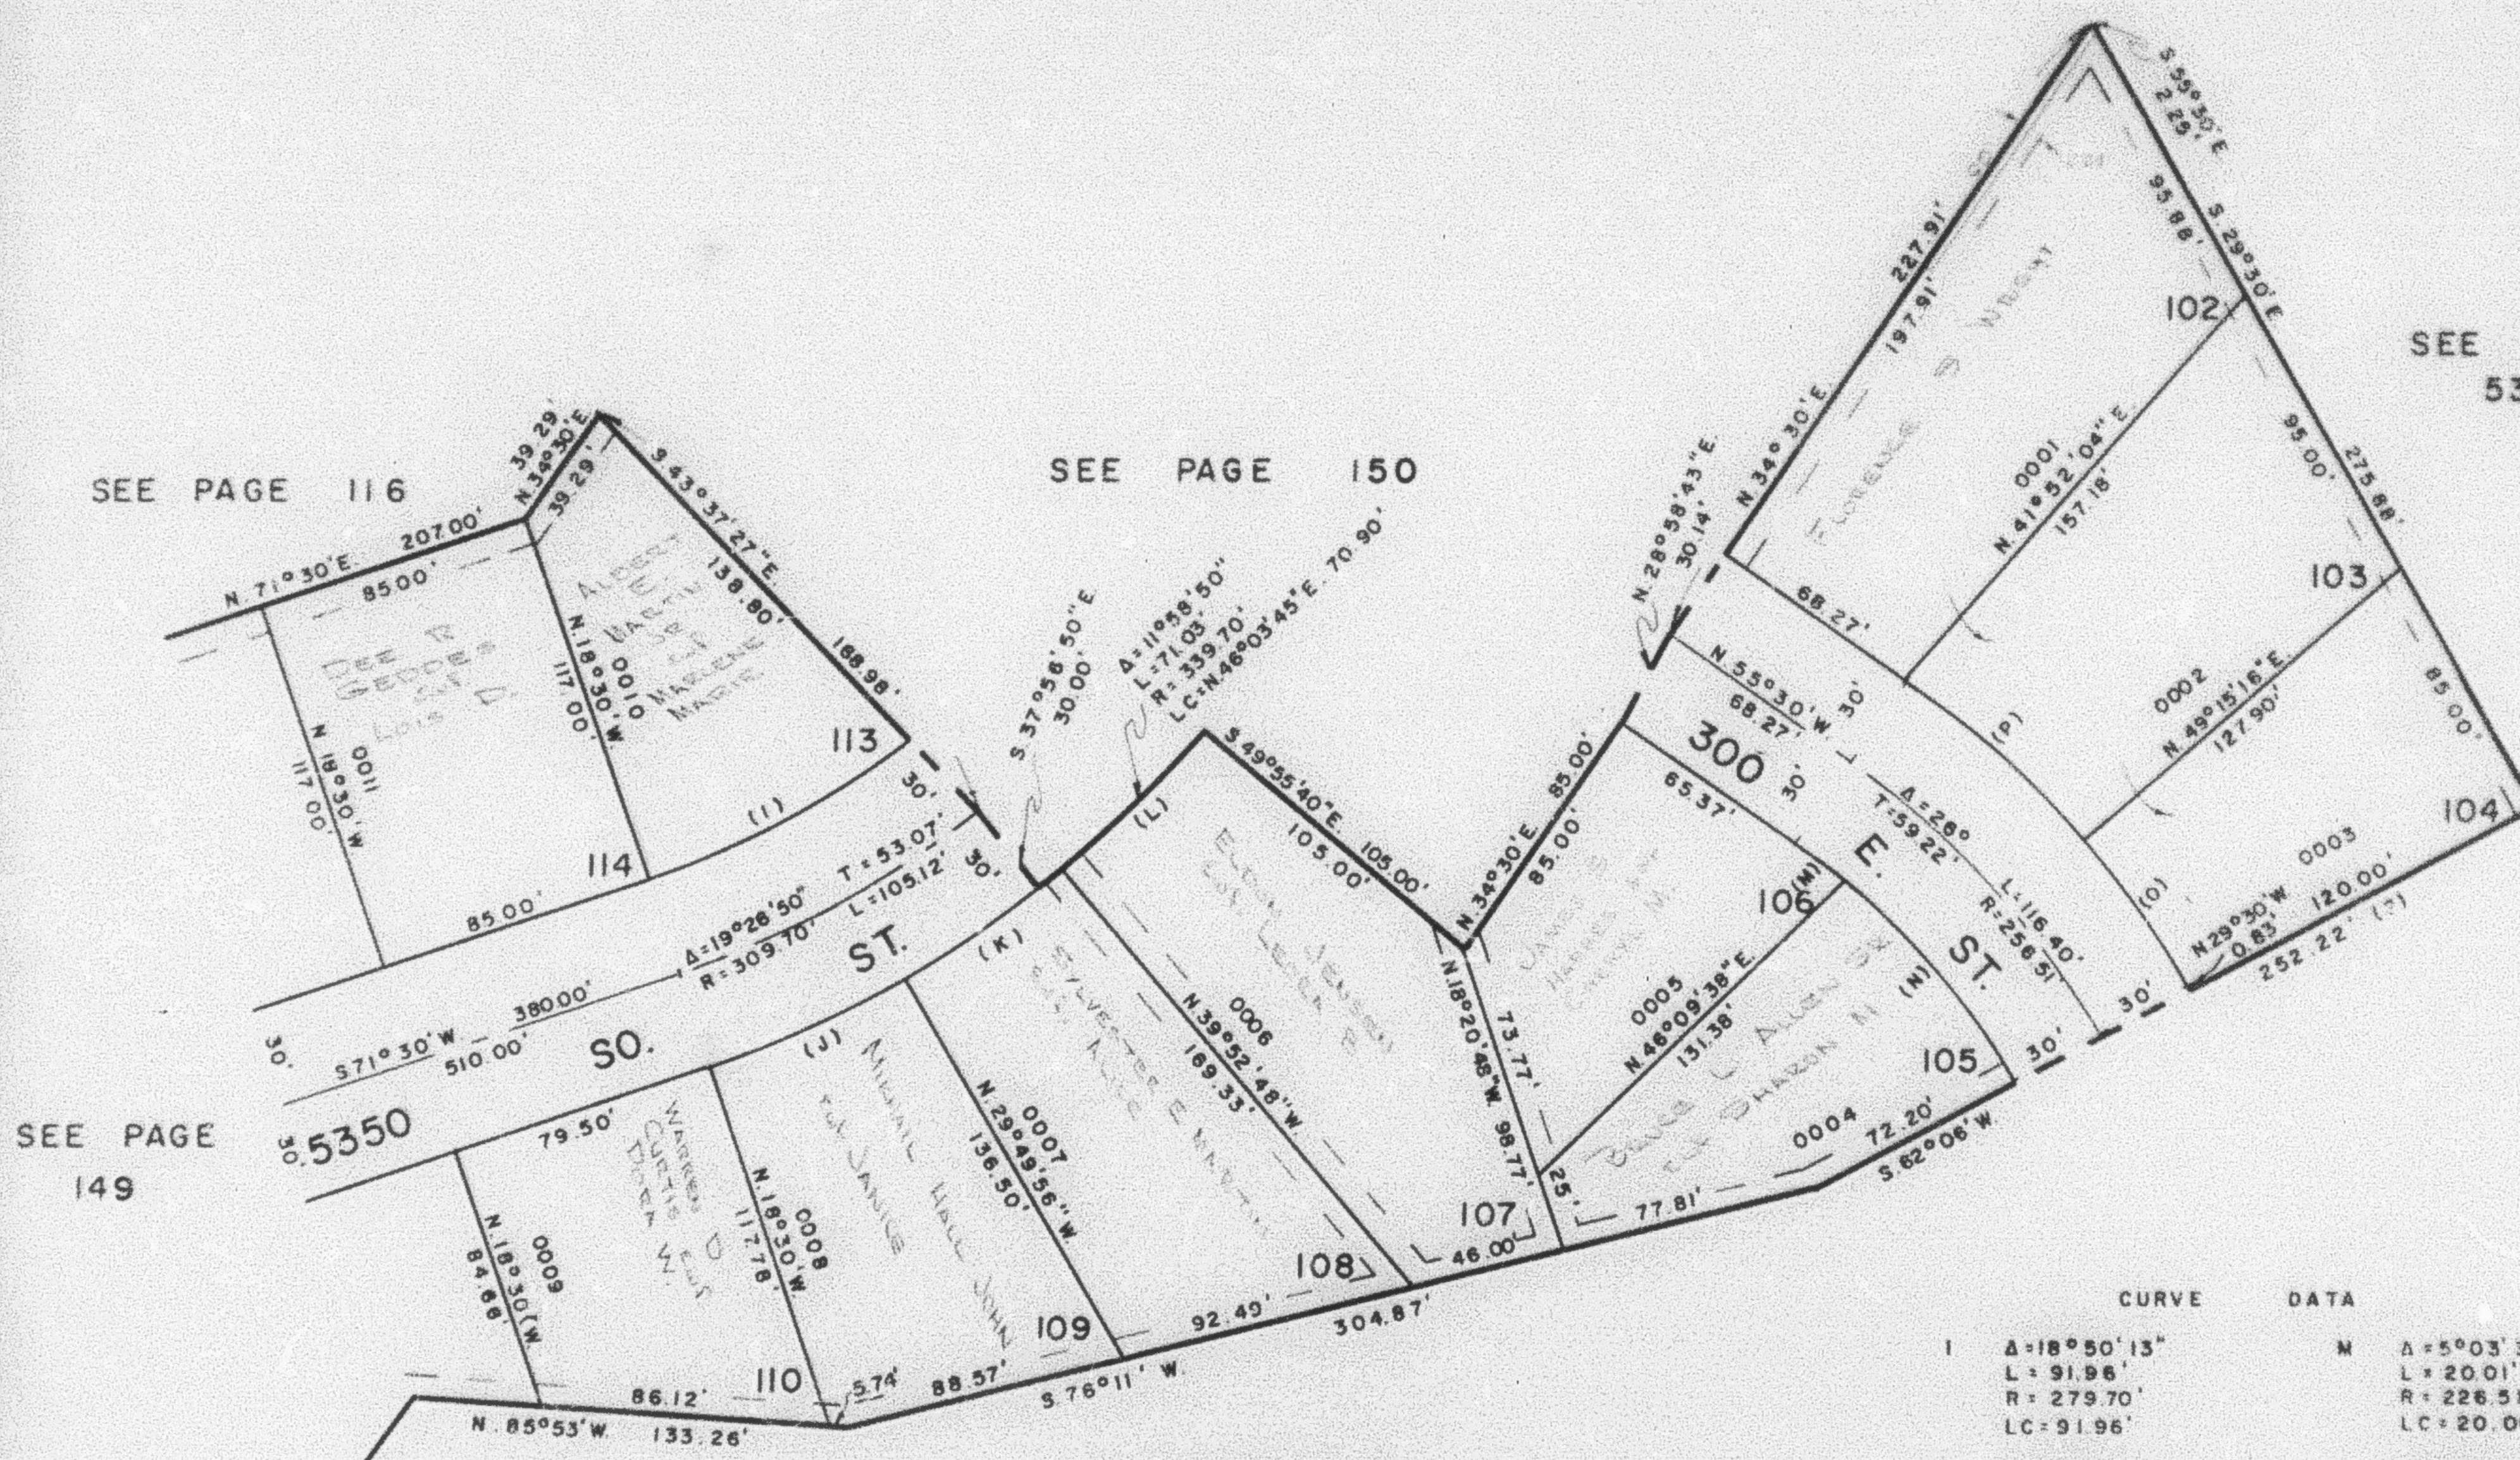

SEE PAGE
53

SEE PAGE 150

SEE PAGE 116

SEE PAGE
149

SEE PAGE 53

FOR COMPLETE ENG. DATA
 SEE ORIGINAL DED. PLAT
 IN BOOK 17, PAGE 21

7' UTILITY & DRAINAGE EASEMENTS
 EACH SIDE OF PROPERTY LINES
 AS INDICATED BY DASHED LINES

CURVE	DATA
I	$\Delta = 18^{\circ}50'13''$ $L = 91.96'$ $R = 279.70'$ $LC = 91.96'$
J	$\Delta = 11^{\circ}19'56''$ $L = 67.19'$ $R = 339.70'$ $LC = 67.08'$
K	$\Delta = 10^{\circ}02'52''$ $L = 59.57'$ $R = 339.70'$ $LC = 59.50'$
L	$\Delta = 10^{\circ}02'52''$ $L = 59.57'$ $R = 339.70'$ $LC = 59.50'$
M	$\Delta = 5^{\circ}03'39''$ $L = 20.01'$ $R = 226.51'$ $LC = 20.00'$
N	$\Delta = 20^{\circ}42'24''$ $L = 81.86'$ $R = 226.51'$ $LC = 81.42'$
O	$\Delta = 11^{\circ}14'44''$ $L = 56.23'$ $R = 286.51'$ $LC = 56.23'$
P	$\Delta = 14^{\circ}45'16''$ $L = 73.78'$ $R = 286.51'$ $LC = 73.78'$