

PART OF S. 1/2 SEC. 17, T.5N., R.1W., S.L.B.&M.
SOUTHRIDGE SUBDIVISION NO. 6

148


LOTS 102-110 113, 114

TAXING UNIT : 24

WASHINGTON TERRACE CITY

PREFIX : 07-148

SCALE 1" = 50'

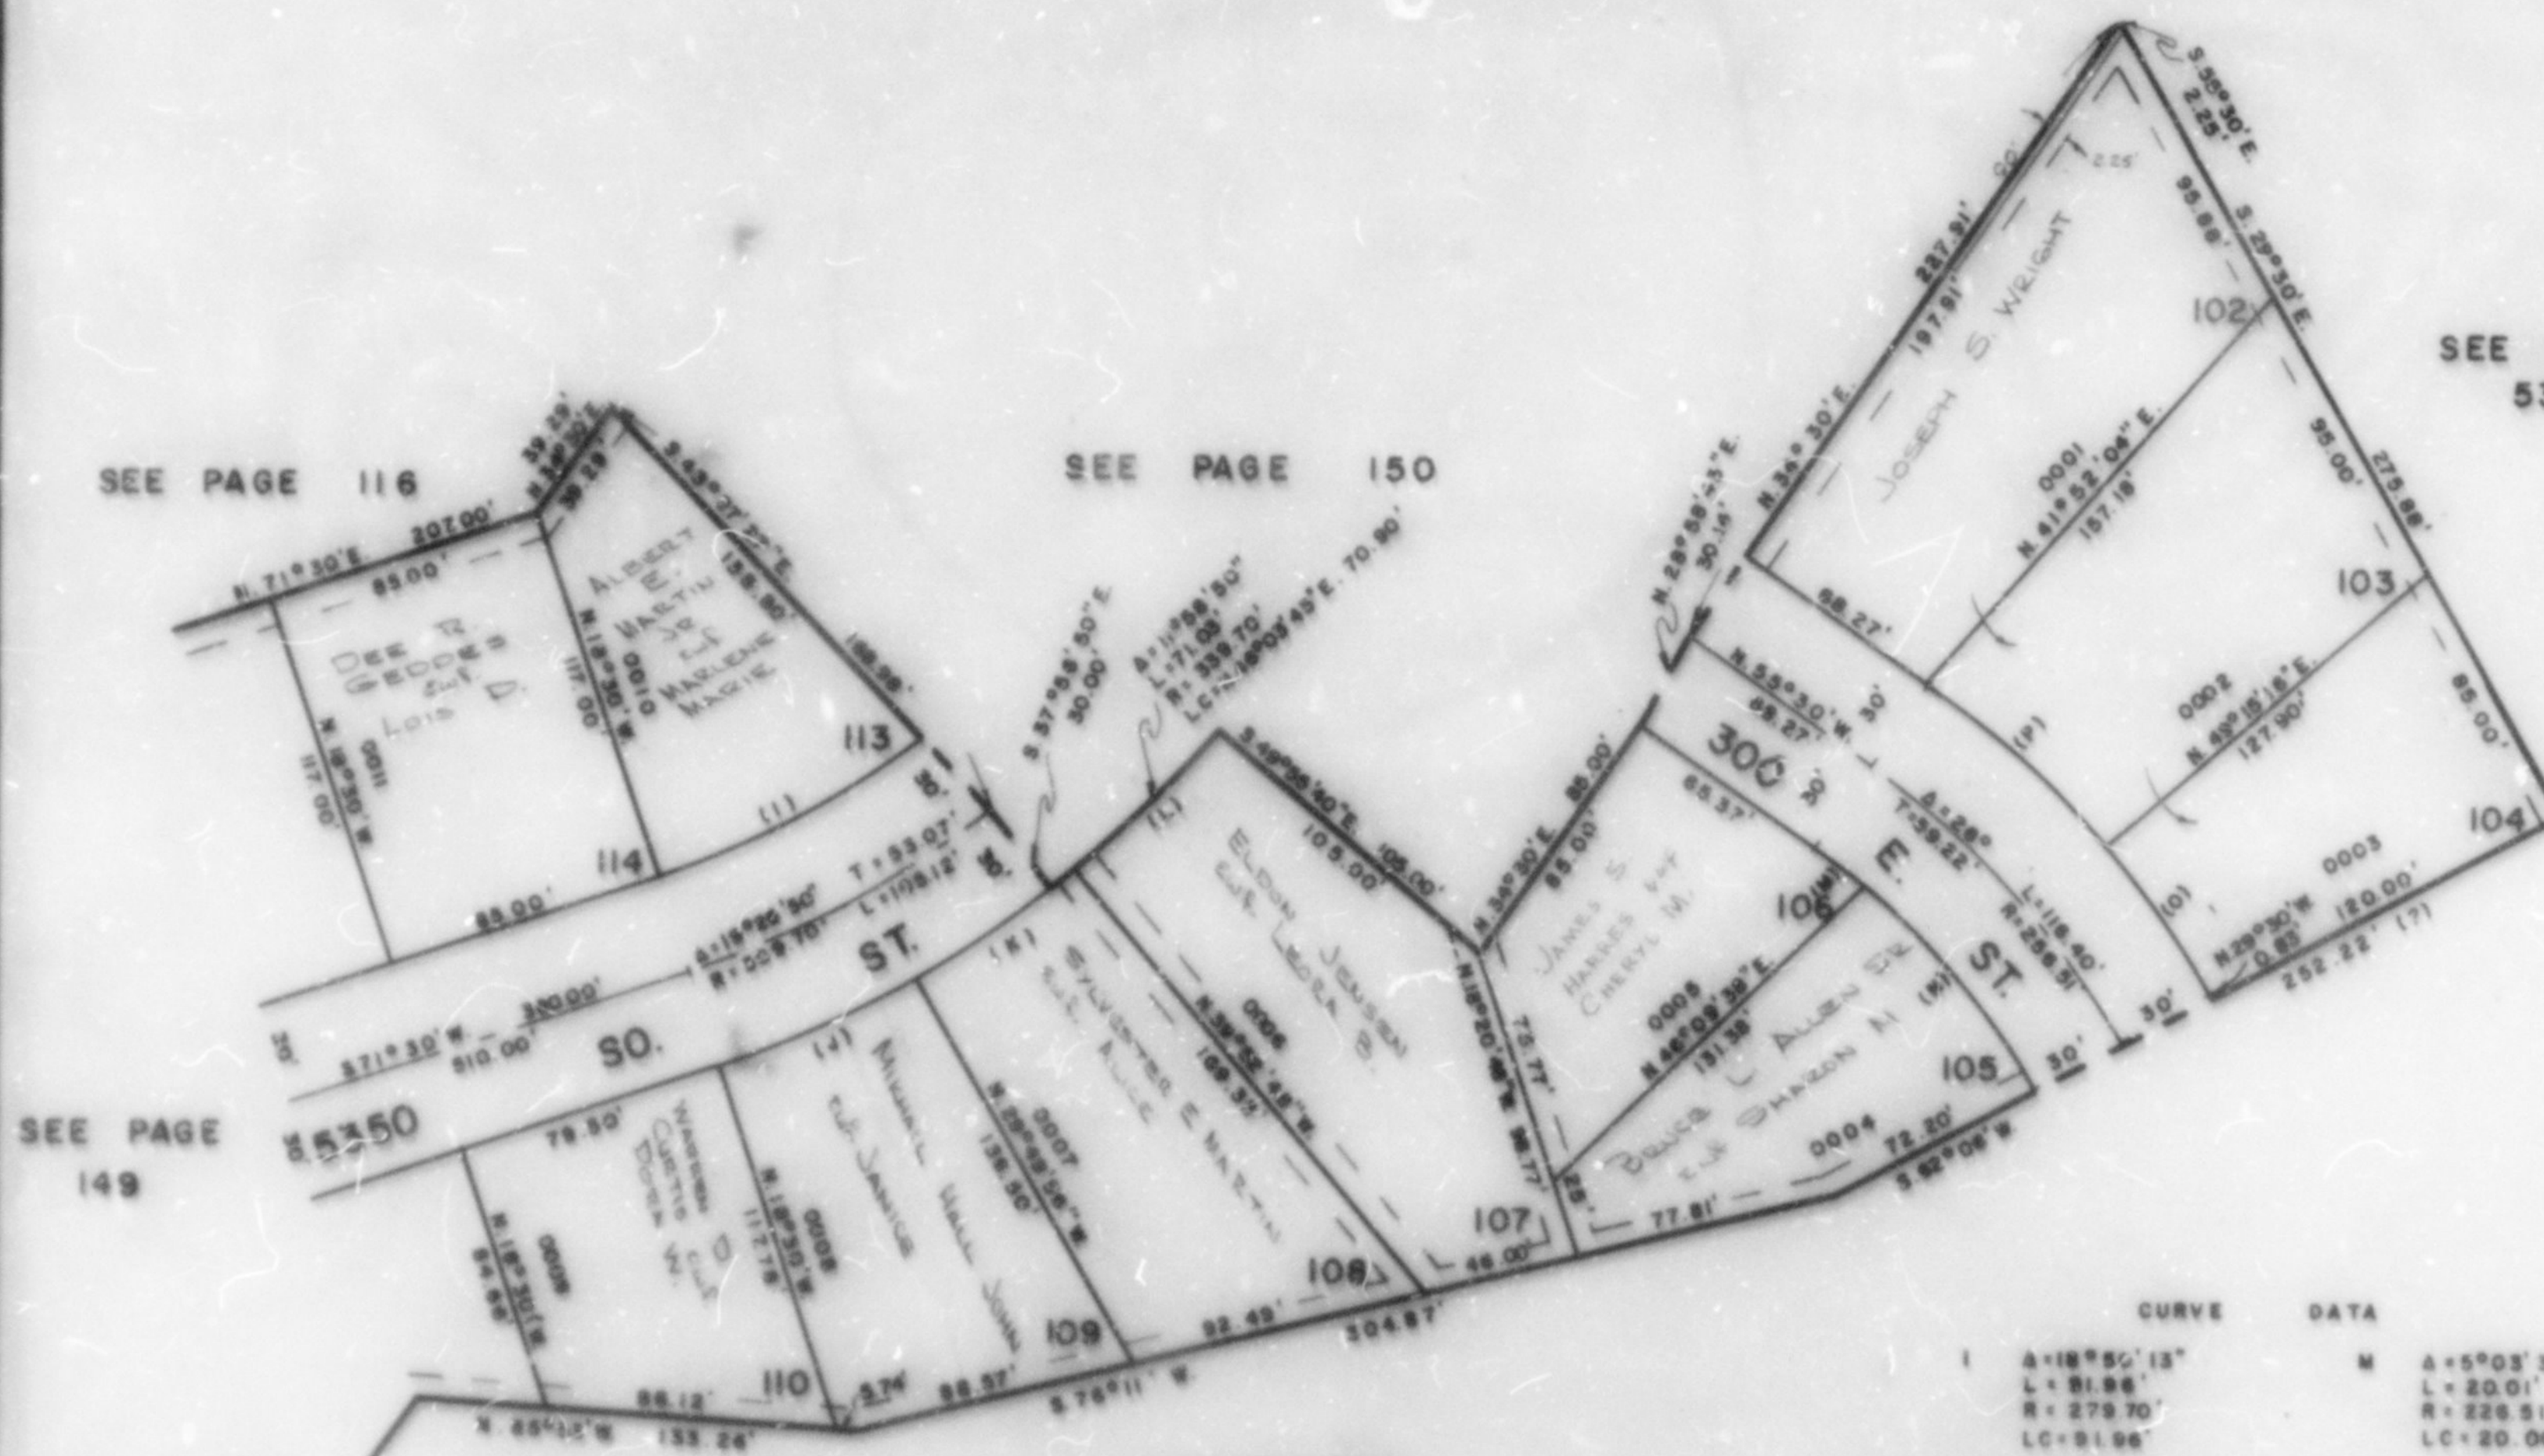

SEE PAGE
53

SEE PAGE
149

SEE PAGE 53

FOR COMPLETE ENG. DATA
 SEE ORIGINAL DEP. PLAT
 IN BOOK 17, PAGE 21

1" UTILITY & DRAINAGE EASEMENTS
 EACH SIDE OF PROPERTY LINES
 AS INDICATED BY DASHED LINES

CURVE	DATA		DATA
I	A=18°50'13" L=81.98' R=279.70' LC=81.98'	M	A=5°03'39" L=20.01' R=226.51' LC=20.00'
J	A=11°19'56" L=67.19' R=339.70' LC=67.08'	N	A=20°42'24" L=81.98' R=226.51' LC=81.42'
K	A=10°02'52" L=59.57' R=339.70' LC=59.50'	O	A=11°16'04" L=59.23' R=226.51' LC=59.23'
L	A=10°02'52" L=59.57' R=339.70' LC=59.50'	P	A=14°45'16" L=73.79' R=226.51' LC=73.72'