

PART OF S. 1/2 SEC. 17, T.5N., R.1W., S.L.B. & M.
SOUTHRIDGE SUBDIVISION NO. 6

LOTS 102-110 113,114


TAXING UNIT - 24

WASHINGTON TERRACE CITY

PREFIX 07-148

SCALE 1" = 50'

148

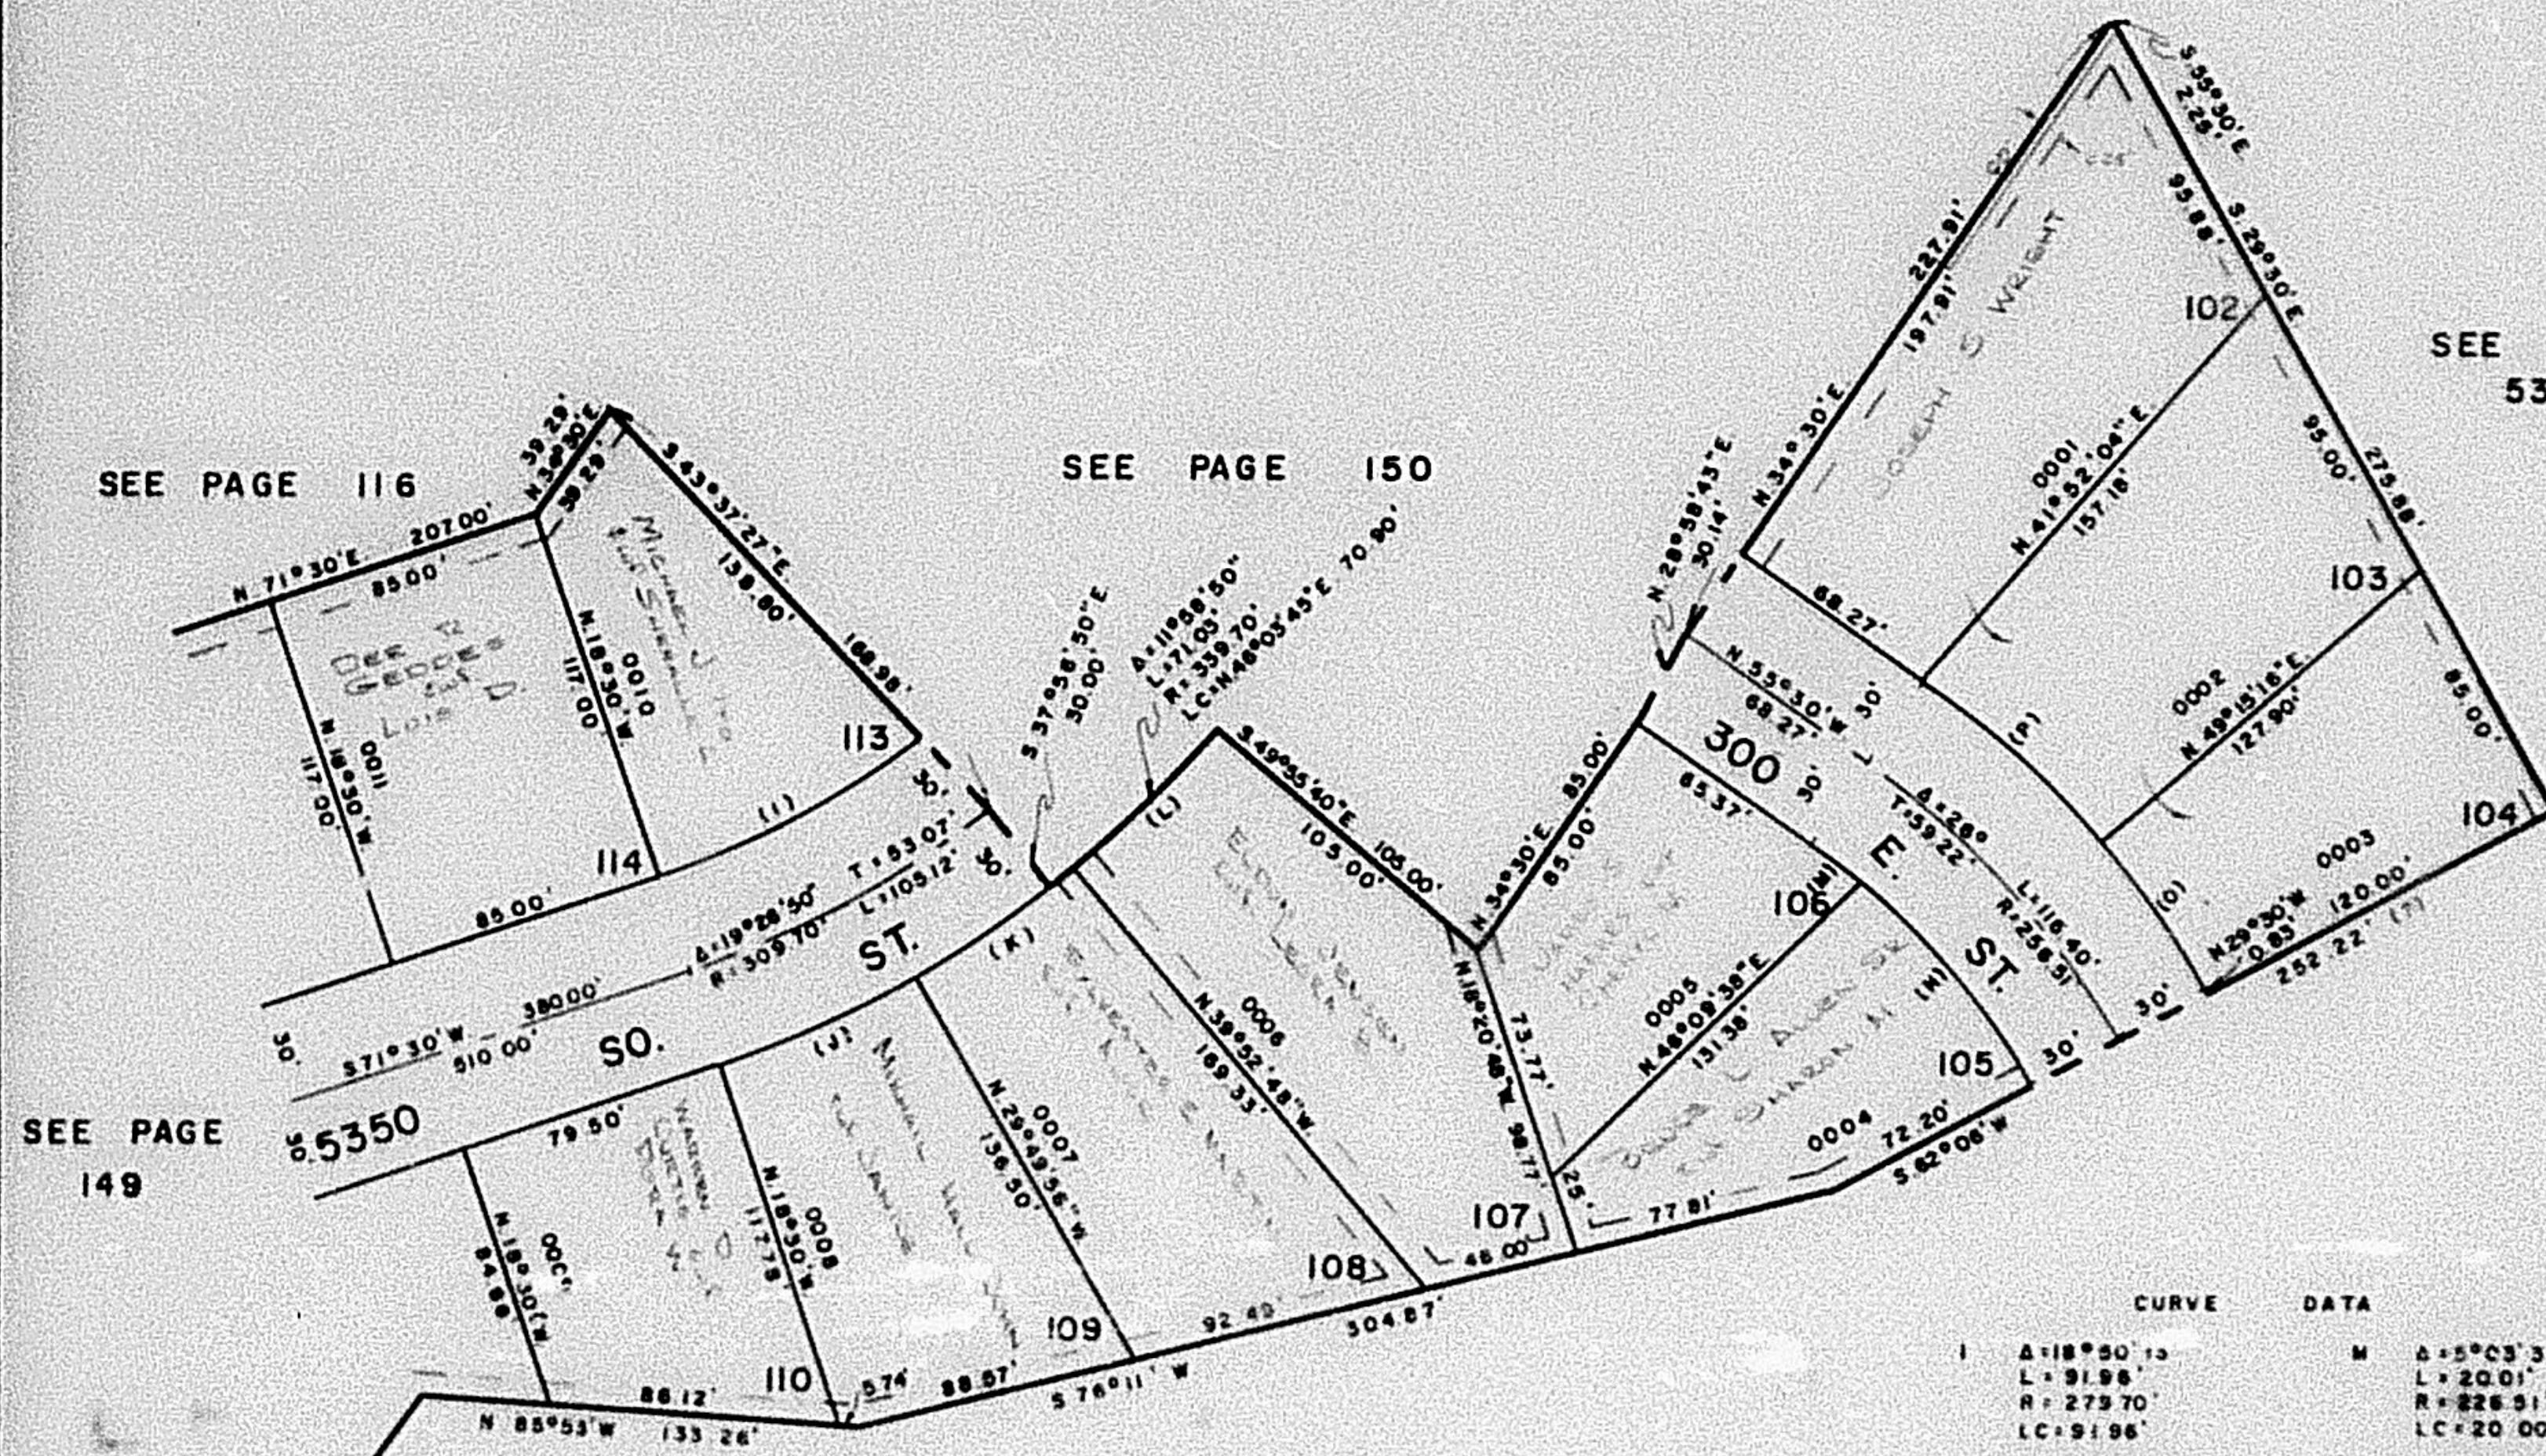

SEE PAGE
53

SEE PAGE 53

FOR COMPLETE ENG DATA
 SEE ORIGINAL DED PLAT
 IN BOOK 17, PAGE 21

7. UTILITY & DRAINAGE EASEMENTS
 EACH SIDE OF PROPERTY LINES
 AS INDICATED BY DASHED LINES

CURVE	DATA
I	A=18°50'12" L=91.98' R=279.70' LC=91.98'
J	A=11°19'56" L=67.19' R=339.70' LC=67.08'
K	A=10°02'52" L=59.57' R=339.70' LC=59.50'
L	A=10°02'52" L=59.57' R=339.70' LC=59.50'
M	A=5°03'39" L=20.01' R=226.51' LC=20.00'
N	A=20°42'24" L=81.86' R=226.51' LC=81.42'
O	A=11°14'44" L=56.23' R=226.51' LC=56.23'
P	A=14°45'16" L=73.78' R=226.51' LC=73.78'