


148

TAXING UNIT : 24

WASHINGTON TERRACE CITY

PREFIX : 07-148

SCALE 1" = 40'

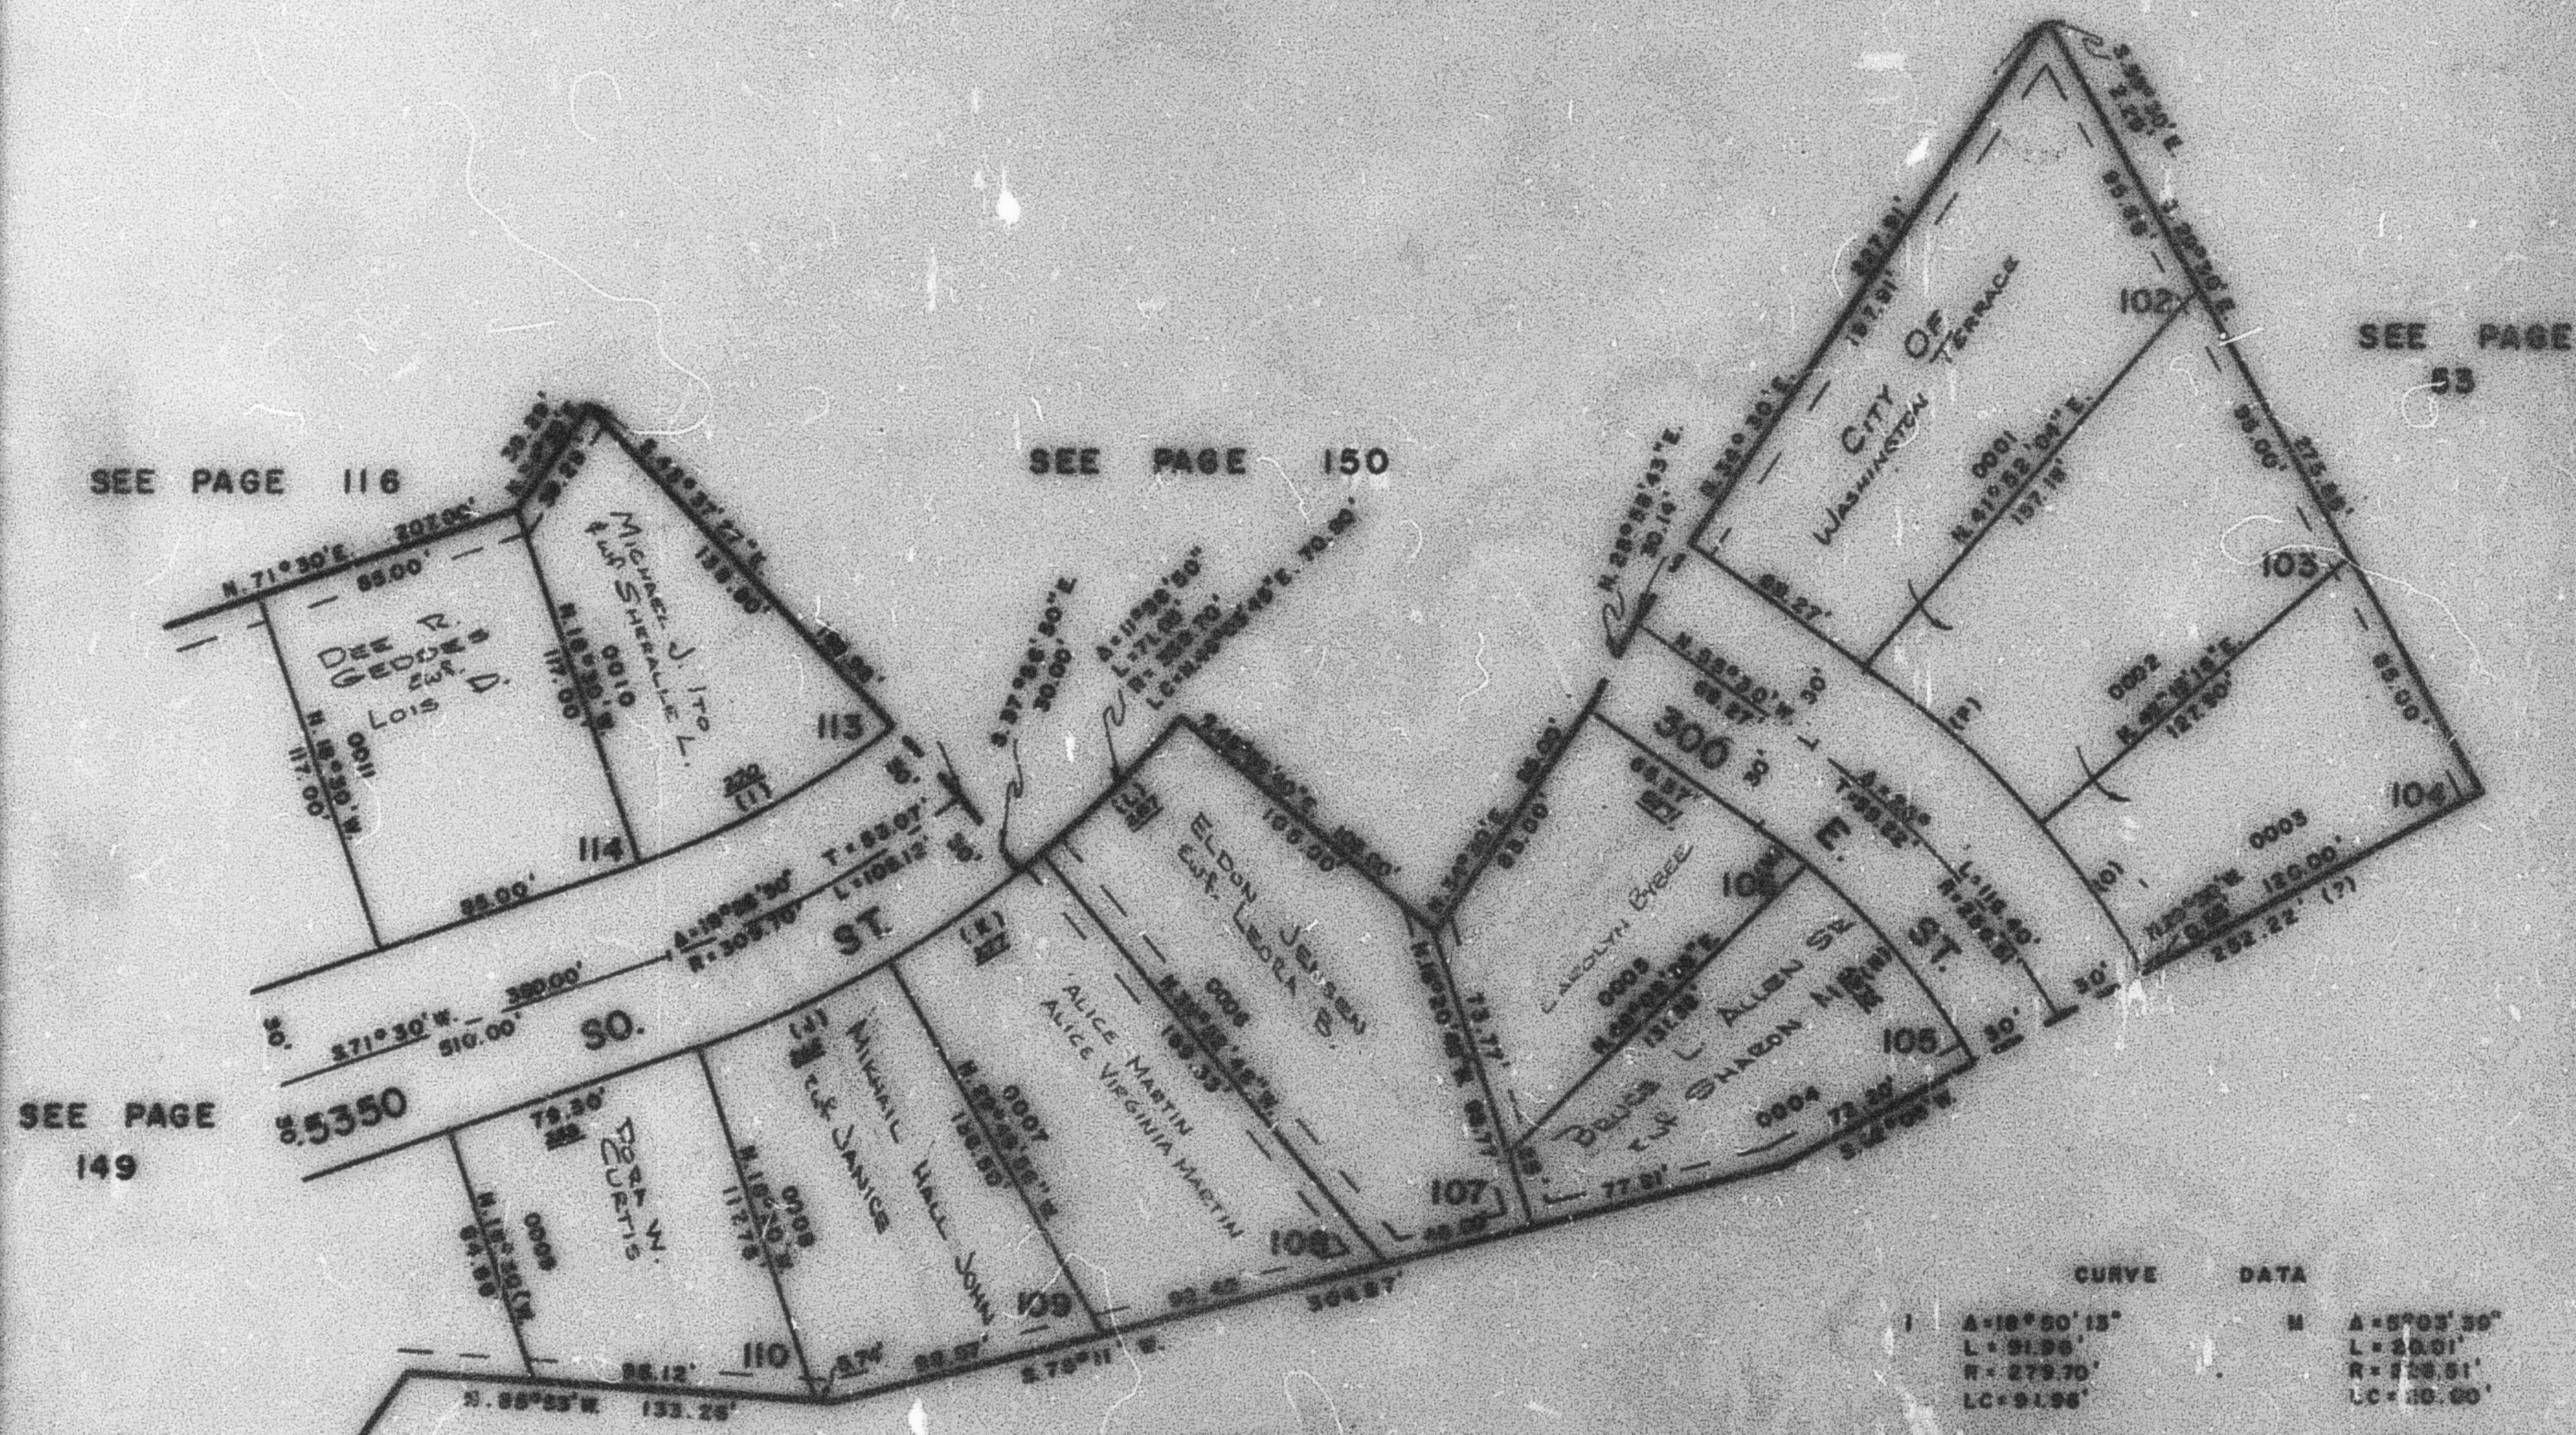

SEE PAGE 53

7. UTILITY & DRAINAGE EASEMENTS
EACH SIDE OF PROPERTY LINES
AS INDICATED BY DASHED LINES

	CURVE	DATA
I	A=18°50'13" L=91.96' R=279.70' LC=91.98'	M A=0°03'59" L=20.01' R=140.51' LC=10.00'
J	A=11°19'56" L=37.15' R=355.70' LC=37.05'	N A=20°02'26" L=81.80' R=285.51' LC=81.42'
K	A=13°09'52" L=55.57' R=335.70' LC=55.65'	O A=11°15'45" L=55.23' R=295.51' LC=55.23'
L	A=10°02'35" L=55.57' R=335.70' LC=55.53'	P A=14°45'16" L=75.70' R=295.51' LC=75.75'