

PART OF S. 1/2 SEC. 17, T.5N., R.1W., S.L.B.&M.
SOUTHRIDGE SUBDIVISION NO. 6

148


LOTS 102-110 113,114

TAXING UNIT : 24

WASHINGTON TERRACE CITY

PREFIX : 07-148

SCALE 1" = 50'

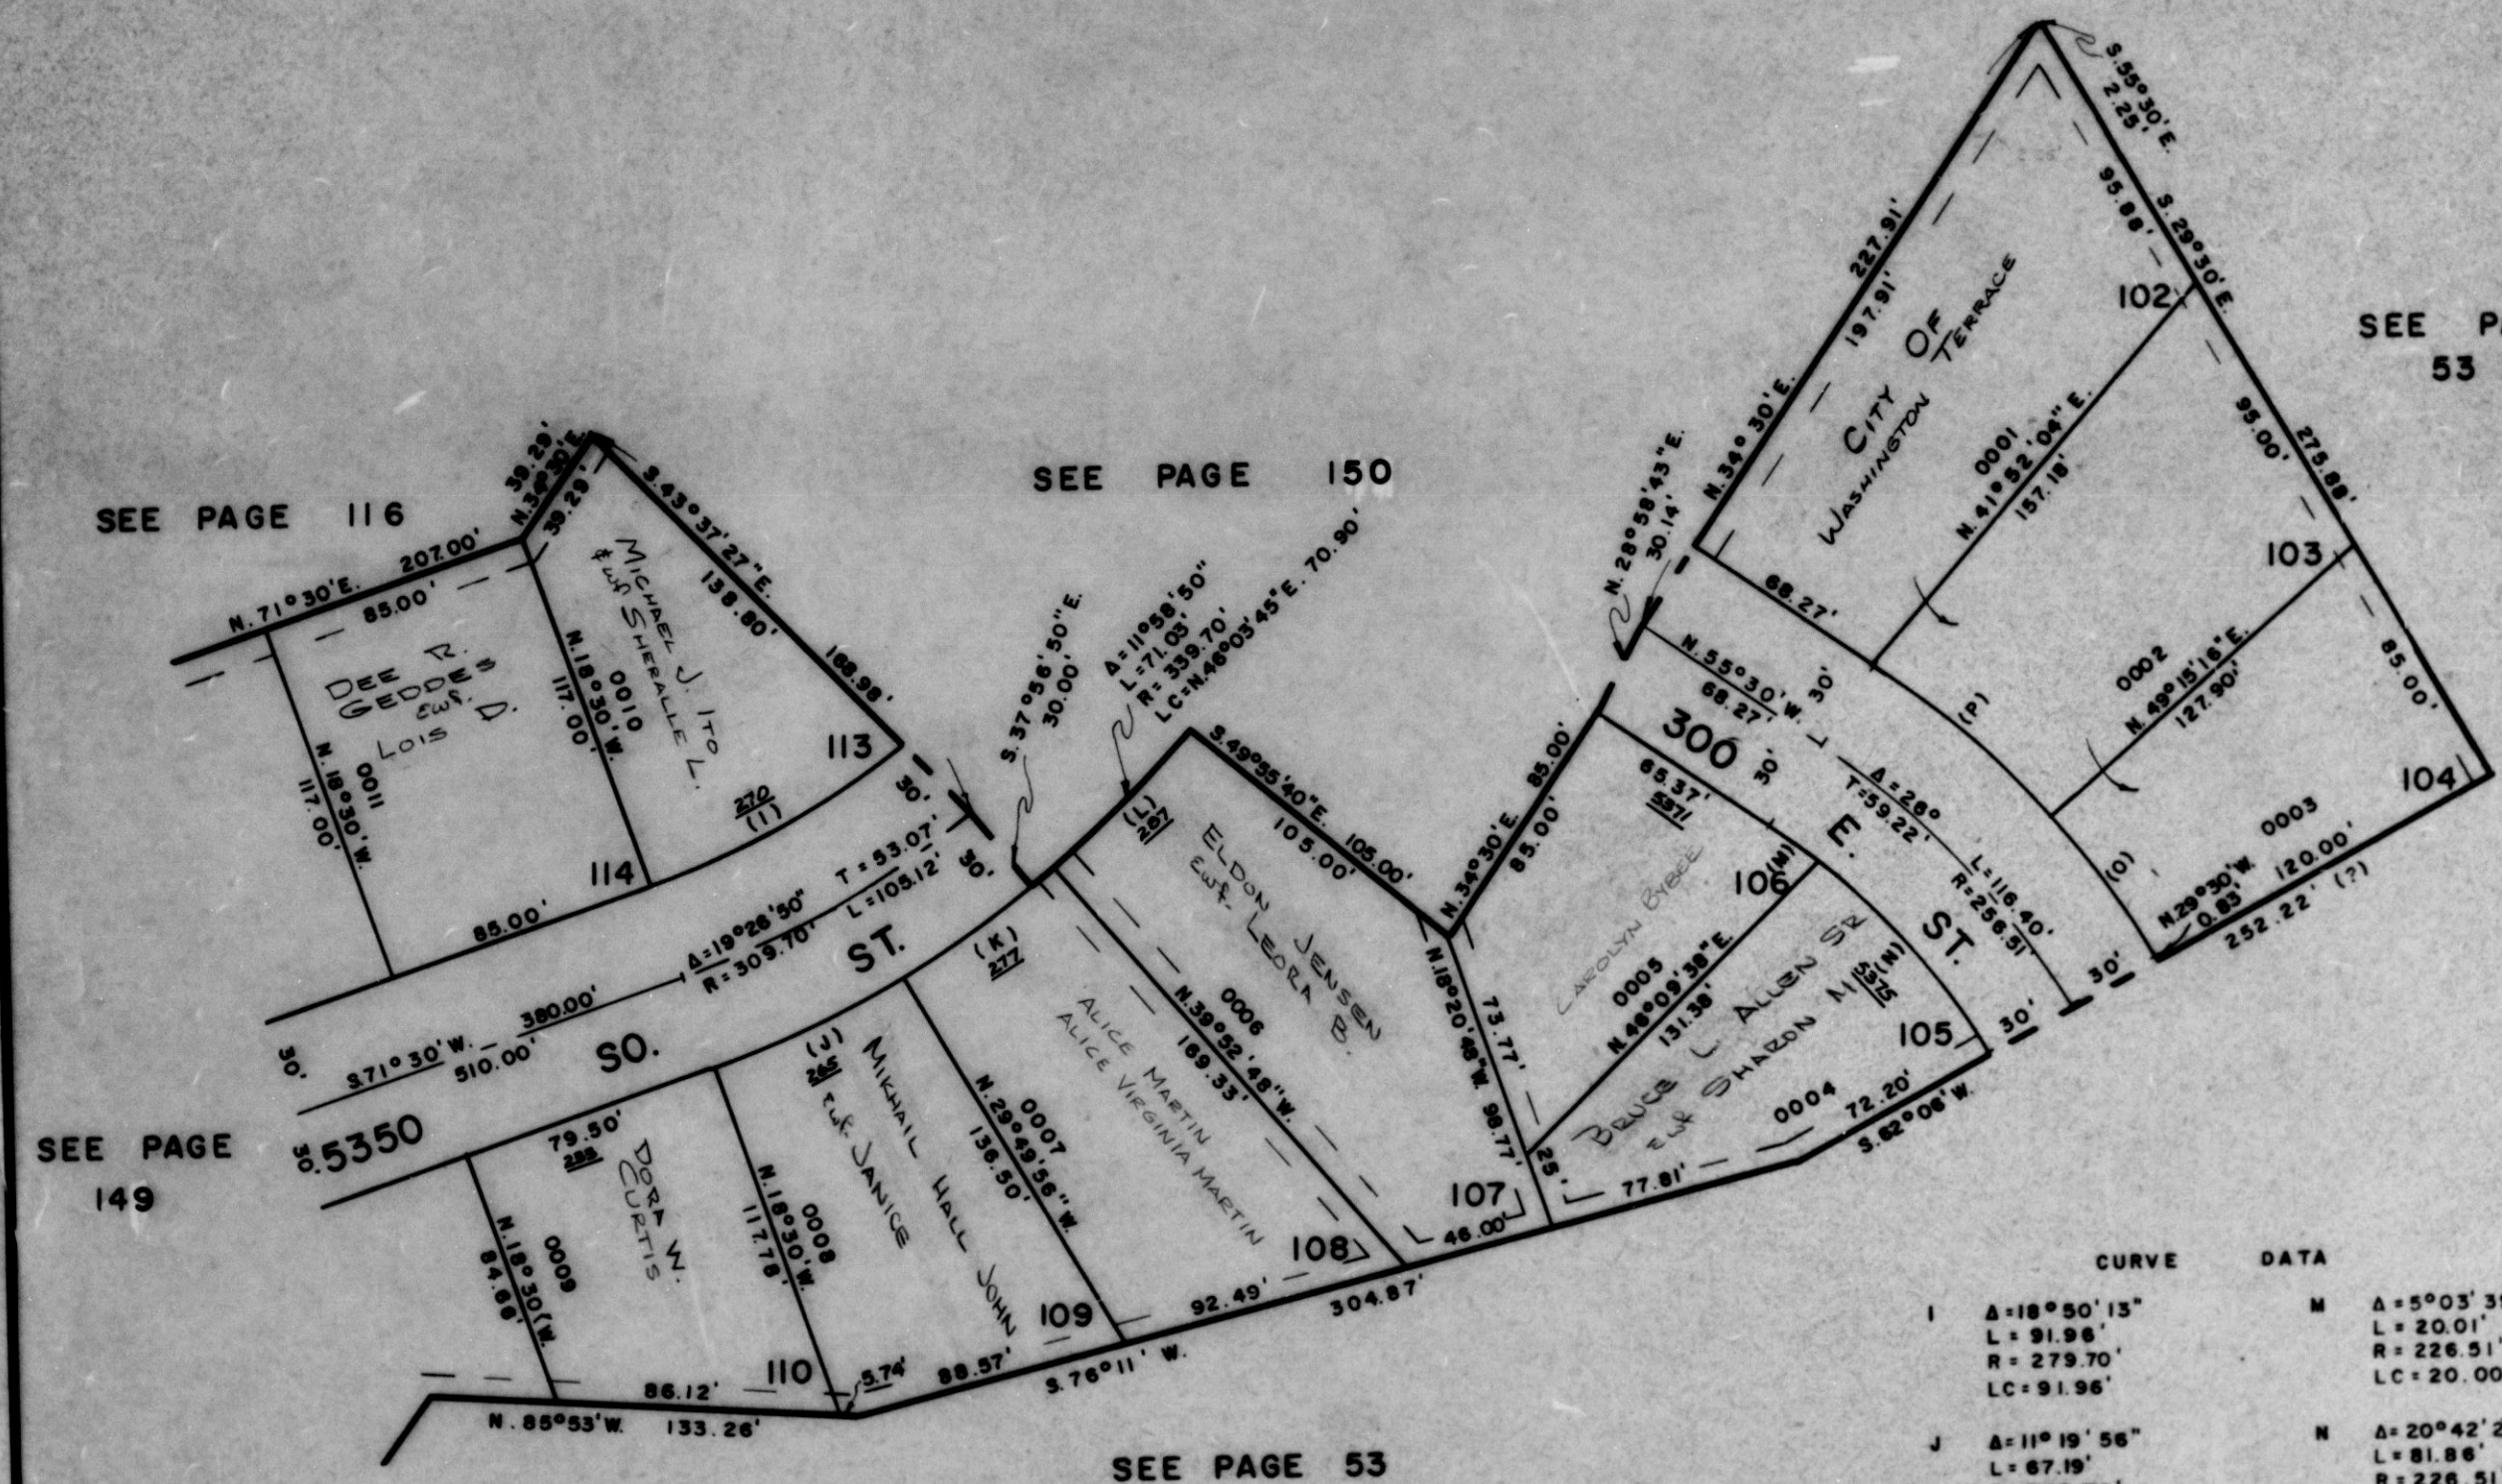

SEE PAGE 116

SEE PAGE 150

SEE PAGE 53

SEE PAGE 149

SEE PAGE 53

FOR COMPLETE ENG. DATA
 SEE ORIGINAL DED. PLAT
 IN BOOK 17, PAGE 21

7' UTILITY & DRAINAGE EASEMENTS
 EACH SIDE OF PROPERTY LINES
 AS INDICATED BY DASHED LINES

CURVE DATA	
I	Δ=18°50'13" L=91.96' R=279.70' LC=91.96'
J	Δ=11°19'56" L=67.19' R=339.70' LC=67.08
K	Δ=10°02'52" L=59.57' R=339.70' LC=59.50'
L	Δ=10°02'52" L=59.57' R=339.70' LC=59.50'
M	Δ=5°03'39" L=20.01' R=226.51' LC=20.00'
N	Δ=20°42'24" L=81.86' R=226.51' LC=81.42'
O	Δ=11°14'44" L=56.23' R=286.51' LC=56.23'
P	Δ=14°45'16" L=73.78' R=286.51' LC=73.78'