

PART OF S. 1/2 SEC. 17, T. 5 N., R. 1 W., S. L. B. & M.

# SOUTHRIDGE SUBDIVISION NO. 6

148


LOTS 102-110 113, 114

TAXING UNIT : 24

WASHINGTON TERRACE CITY

PREFIX : 07-148

SCALE 1" = 50'

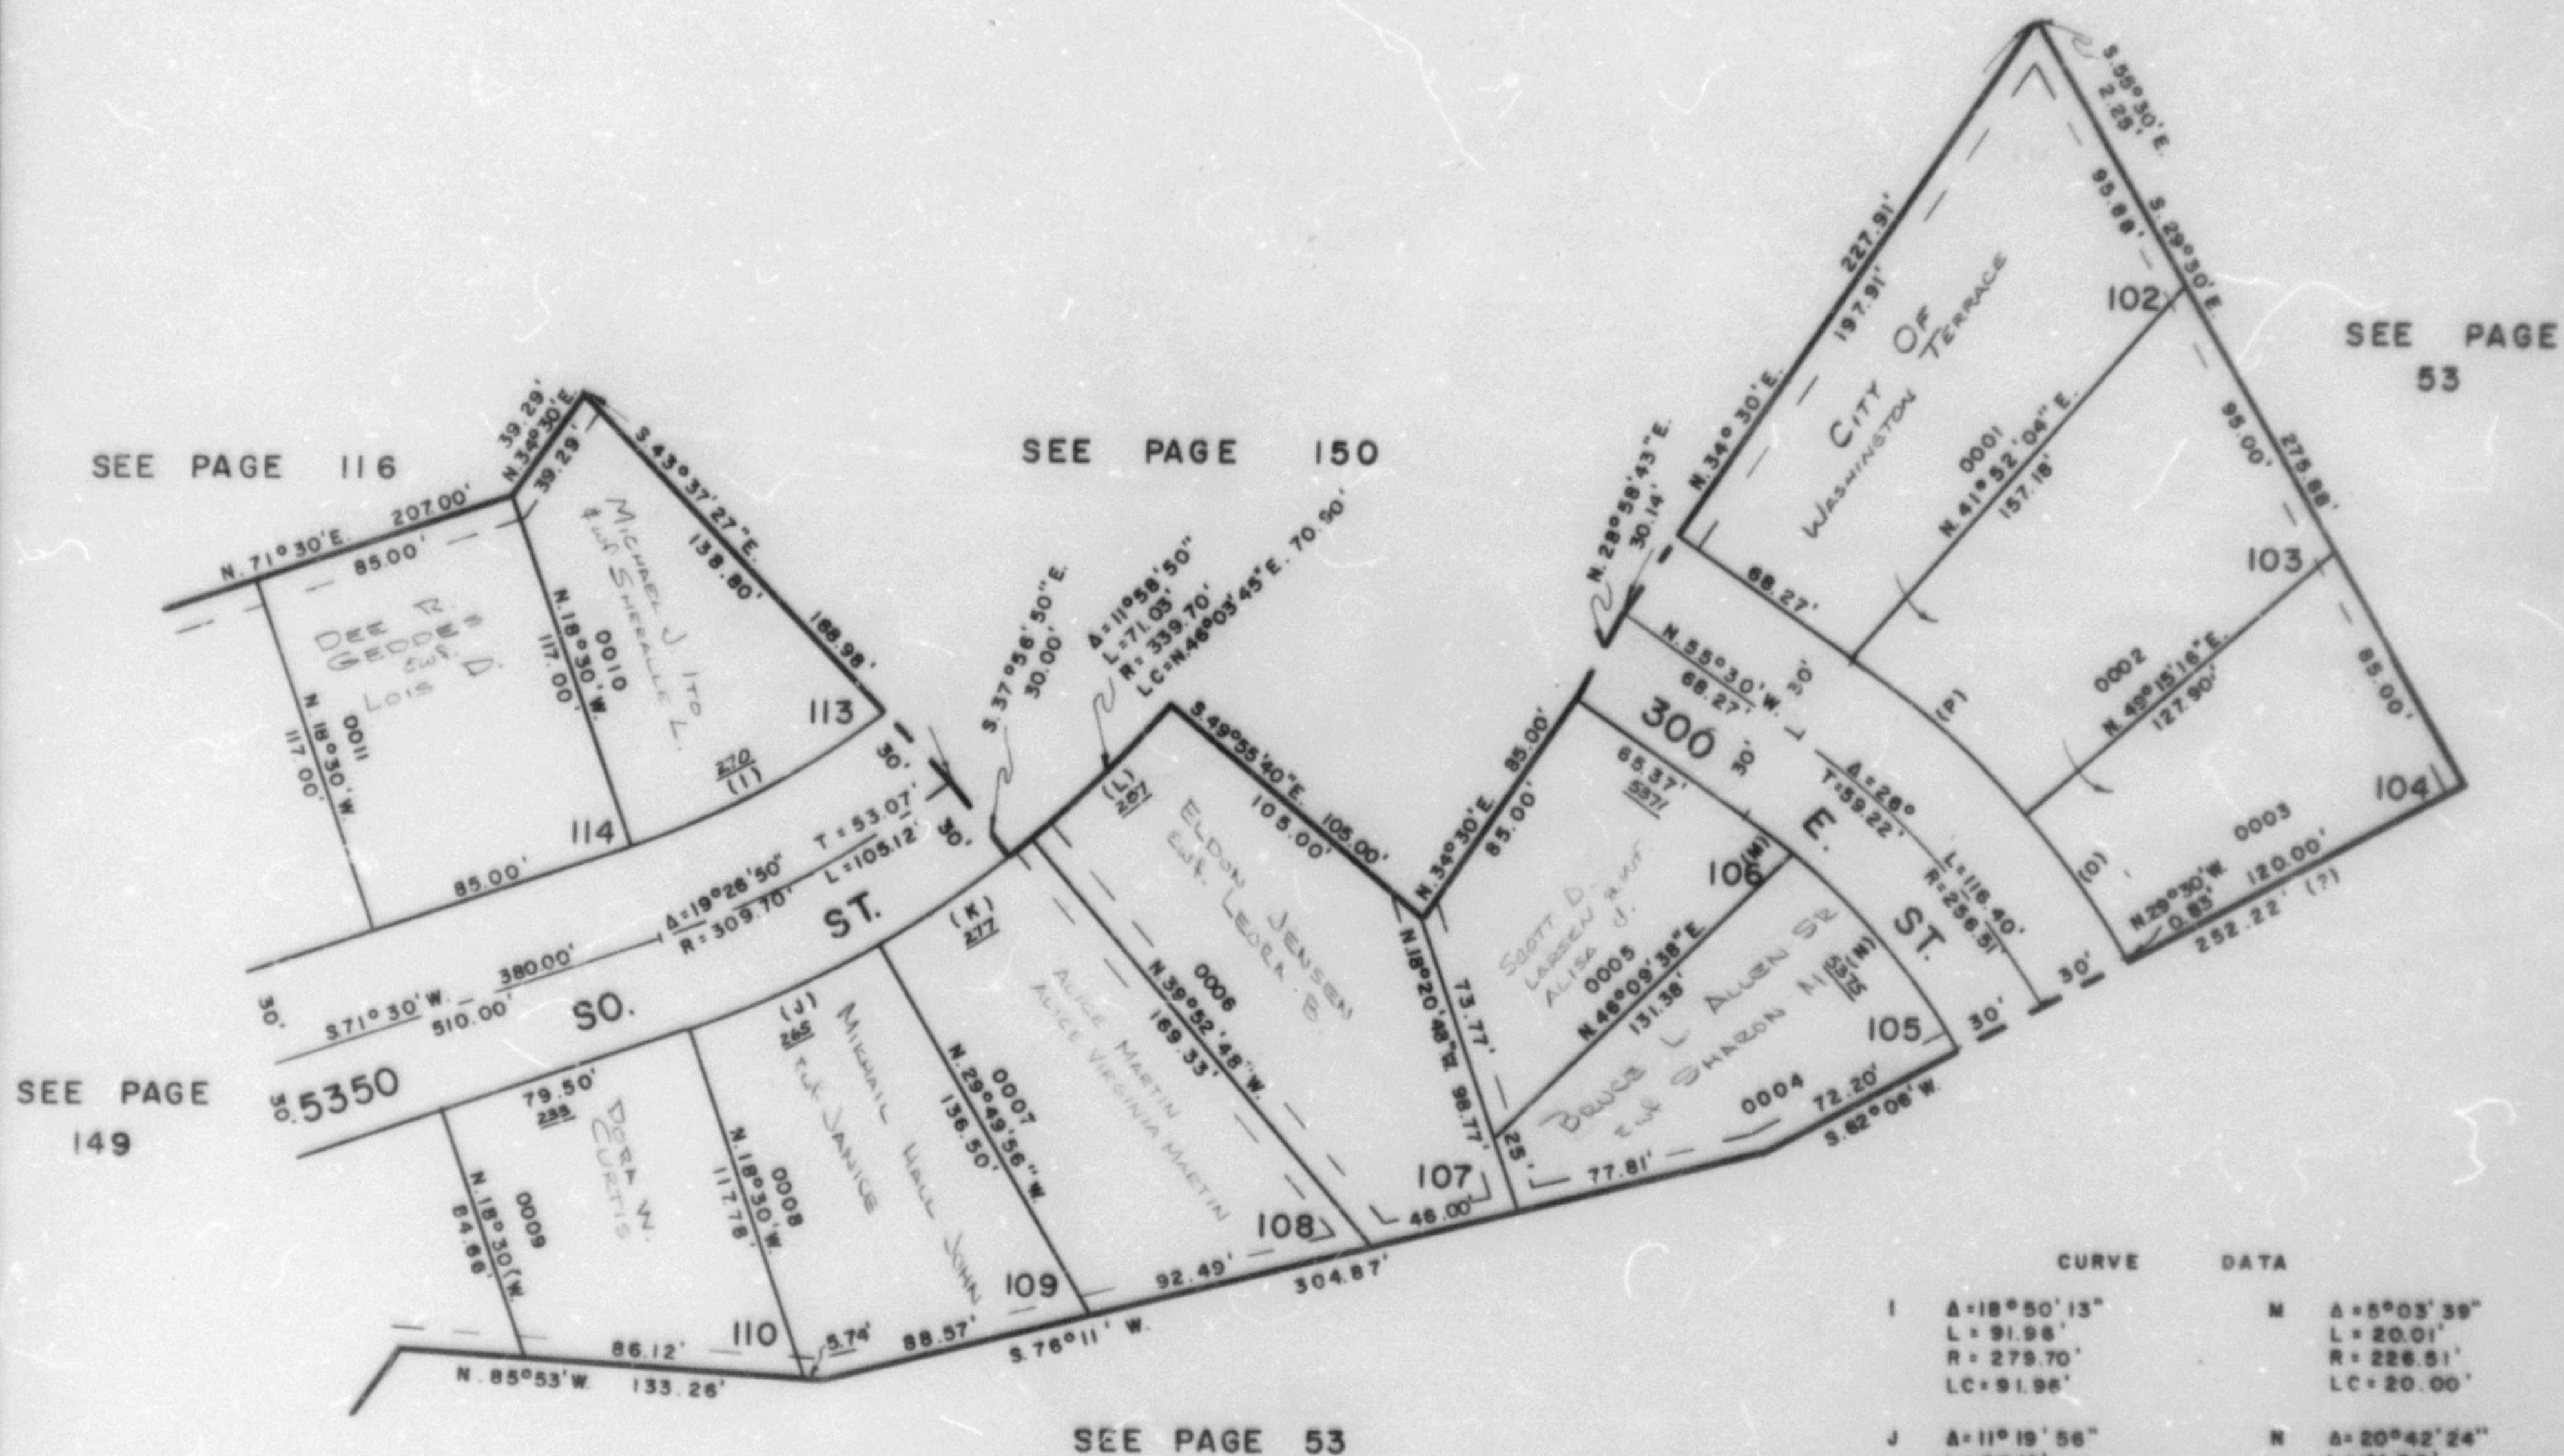

| CURVE DATA |   |
|------------|---|
| I          | <p> <math>\Delta = 18^{\circ} 50' 13''</math><br/> <math>L = 91.98'</math><br/> <math>R = 279.70'</math><br/> <math>LC = 91.98'</math> </p> |
| J          | <p> <math>\Delta = 11^{\circ} 19' 56''</math><br/> <math>L = 67.18'</math><br/> <math>R = 339.70'</math><br/> <math>LC = 67.08'</math> </p> |
| K          | <p> <math>\Delta = 10^{\circ} 02' 52''</math><br/> <math>L = 59.57'</math><br/> <math>R = 339.70'</math><br/> <math>LC = 59.50'</math> </p> |
| L          | <p> <math>\Delta = 10^{\circ} 02' 52''</math><br/> <math>L = 59.57'</math><br/> <math>R = 339.70'</math><br/> <math>LC = 59.50'</math> </p> |
| M          | <p> <math>\Delta = 5^{\circ} 03' 39''</math><br/> <math>L = 20.01'</math><br/> <math>R = 226.51'</math><br/> <math>LC = 20.00'</math> </p>  |
| N          | <p> <math>\Delta = 20^{\circ} 42' 24''</math><br/> <math>L = 81.88'</math><br/> <math>R = 226.51'</math><br/> <math>LC = 81.42'</math> </p> |
| O          | <p> <math>\Delta = 11^{\circ} 14' 44''</math><br/> <math>L = 56.23'</math><br/> <math>R = 286.51'</math><br/> <math>LC = 56.23'</math> </p> |
| P          | <p> <math>\Delta = 14^{\circ} 48' 16''</math><br/> <math>L = 73.78'</math><br/> <math>R = 286.51'</math><br/> <math>LC = 73.78'</math> </p> |

FOR COMPLETE ENG. DATA  
SEE ORIGINAL DED. PLAT  
IN BOOK 17, PAGE 21

7' UTILITY & DRAINAGE EASEMENTS  
EACH SIDE OF PROPERTY LINES  
AS INDICATED BY DASHED LINES