

PART OF S. 1/2 SEC. 17, T.5N., R.1W., S.L.B.&M.
SOUTHRIDGE SUBDIVISION NO. 6


LOTS 111, 112 115-129

TAXING UNIT : 24

WASHINGTON TERRACE CITY


PREFIX : 07-149

SCALE 1" = 50'

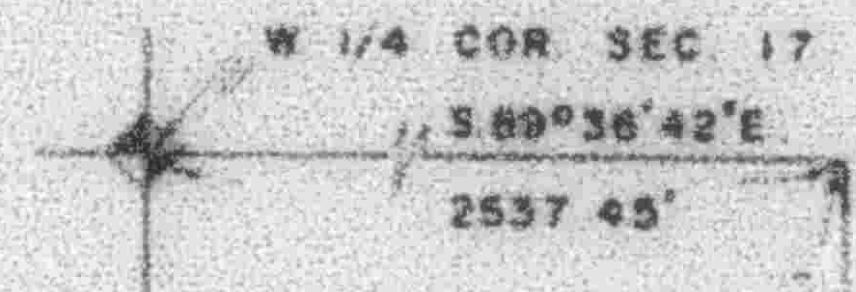

EXCEPT WHERE OTHERWISE SHOWN
 ALL LOTS ARE OWNED BY:
 WASATCH HILLS DEVELOPMENT CO.

CURVE	DATA
A	$\Delta = 12^\circ 20'$ L = 90.41' R = 420.00' LC = 90.23'
B	$\Delta = 6^\circ 45' 35''$ L = 38.93' R = 330.00' LC = 38.91'
C	$\Delta = 10^\circ 46' 25''$ L = 62.05' R = 350.00' LC = 61.96'
D	$\Delta = 9^\circ 55' 30''$ L = 46.77' R = 270.00'
E	$\Delta = 3^\circ 44' 50''$ L = 48.72' R = 745.03'
F	$\Delta = 3^\circ 25' 52''$ L = 40.96' R = 685.03' LC = 40.93'
G	$\Delta = 4^\circ 34' 28''$ L = 54.89' R = 685.03' LC = 54.88'
H	$\Delta = 4^\circ 15' 10''$ L = 55.30' R = 745.03'
R	$\Delta = 5^\circ 19' 21''$ L = 80.82' R = 870.00' LC = 80.79'
S	$\Delta = 4^\circ 52' 16''$ L = 73.97' R = 870.00' LC = 73.94'
T	$\Delta = 0^\circ 43' 44''$ L = 11.07' R = 870.00' LC = 11.07'
U	$\Delta = 7^\circ 03' 19''$ L = 59.1' R = 480.00' LC = 59.07'

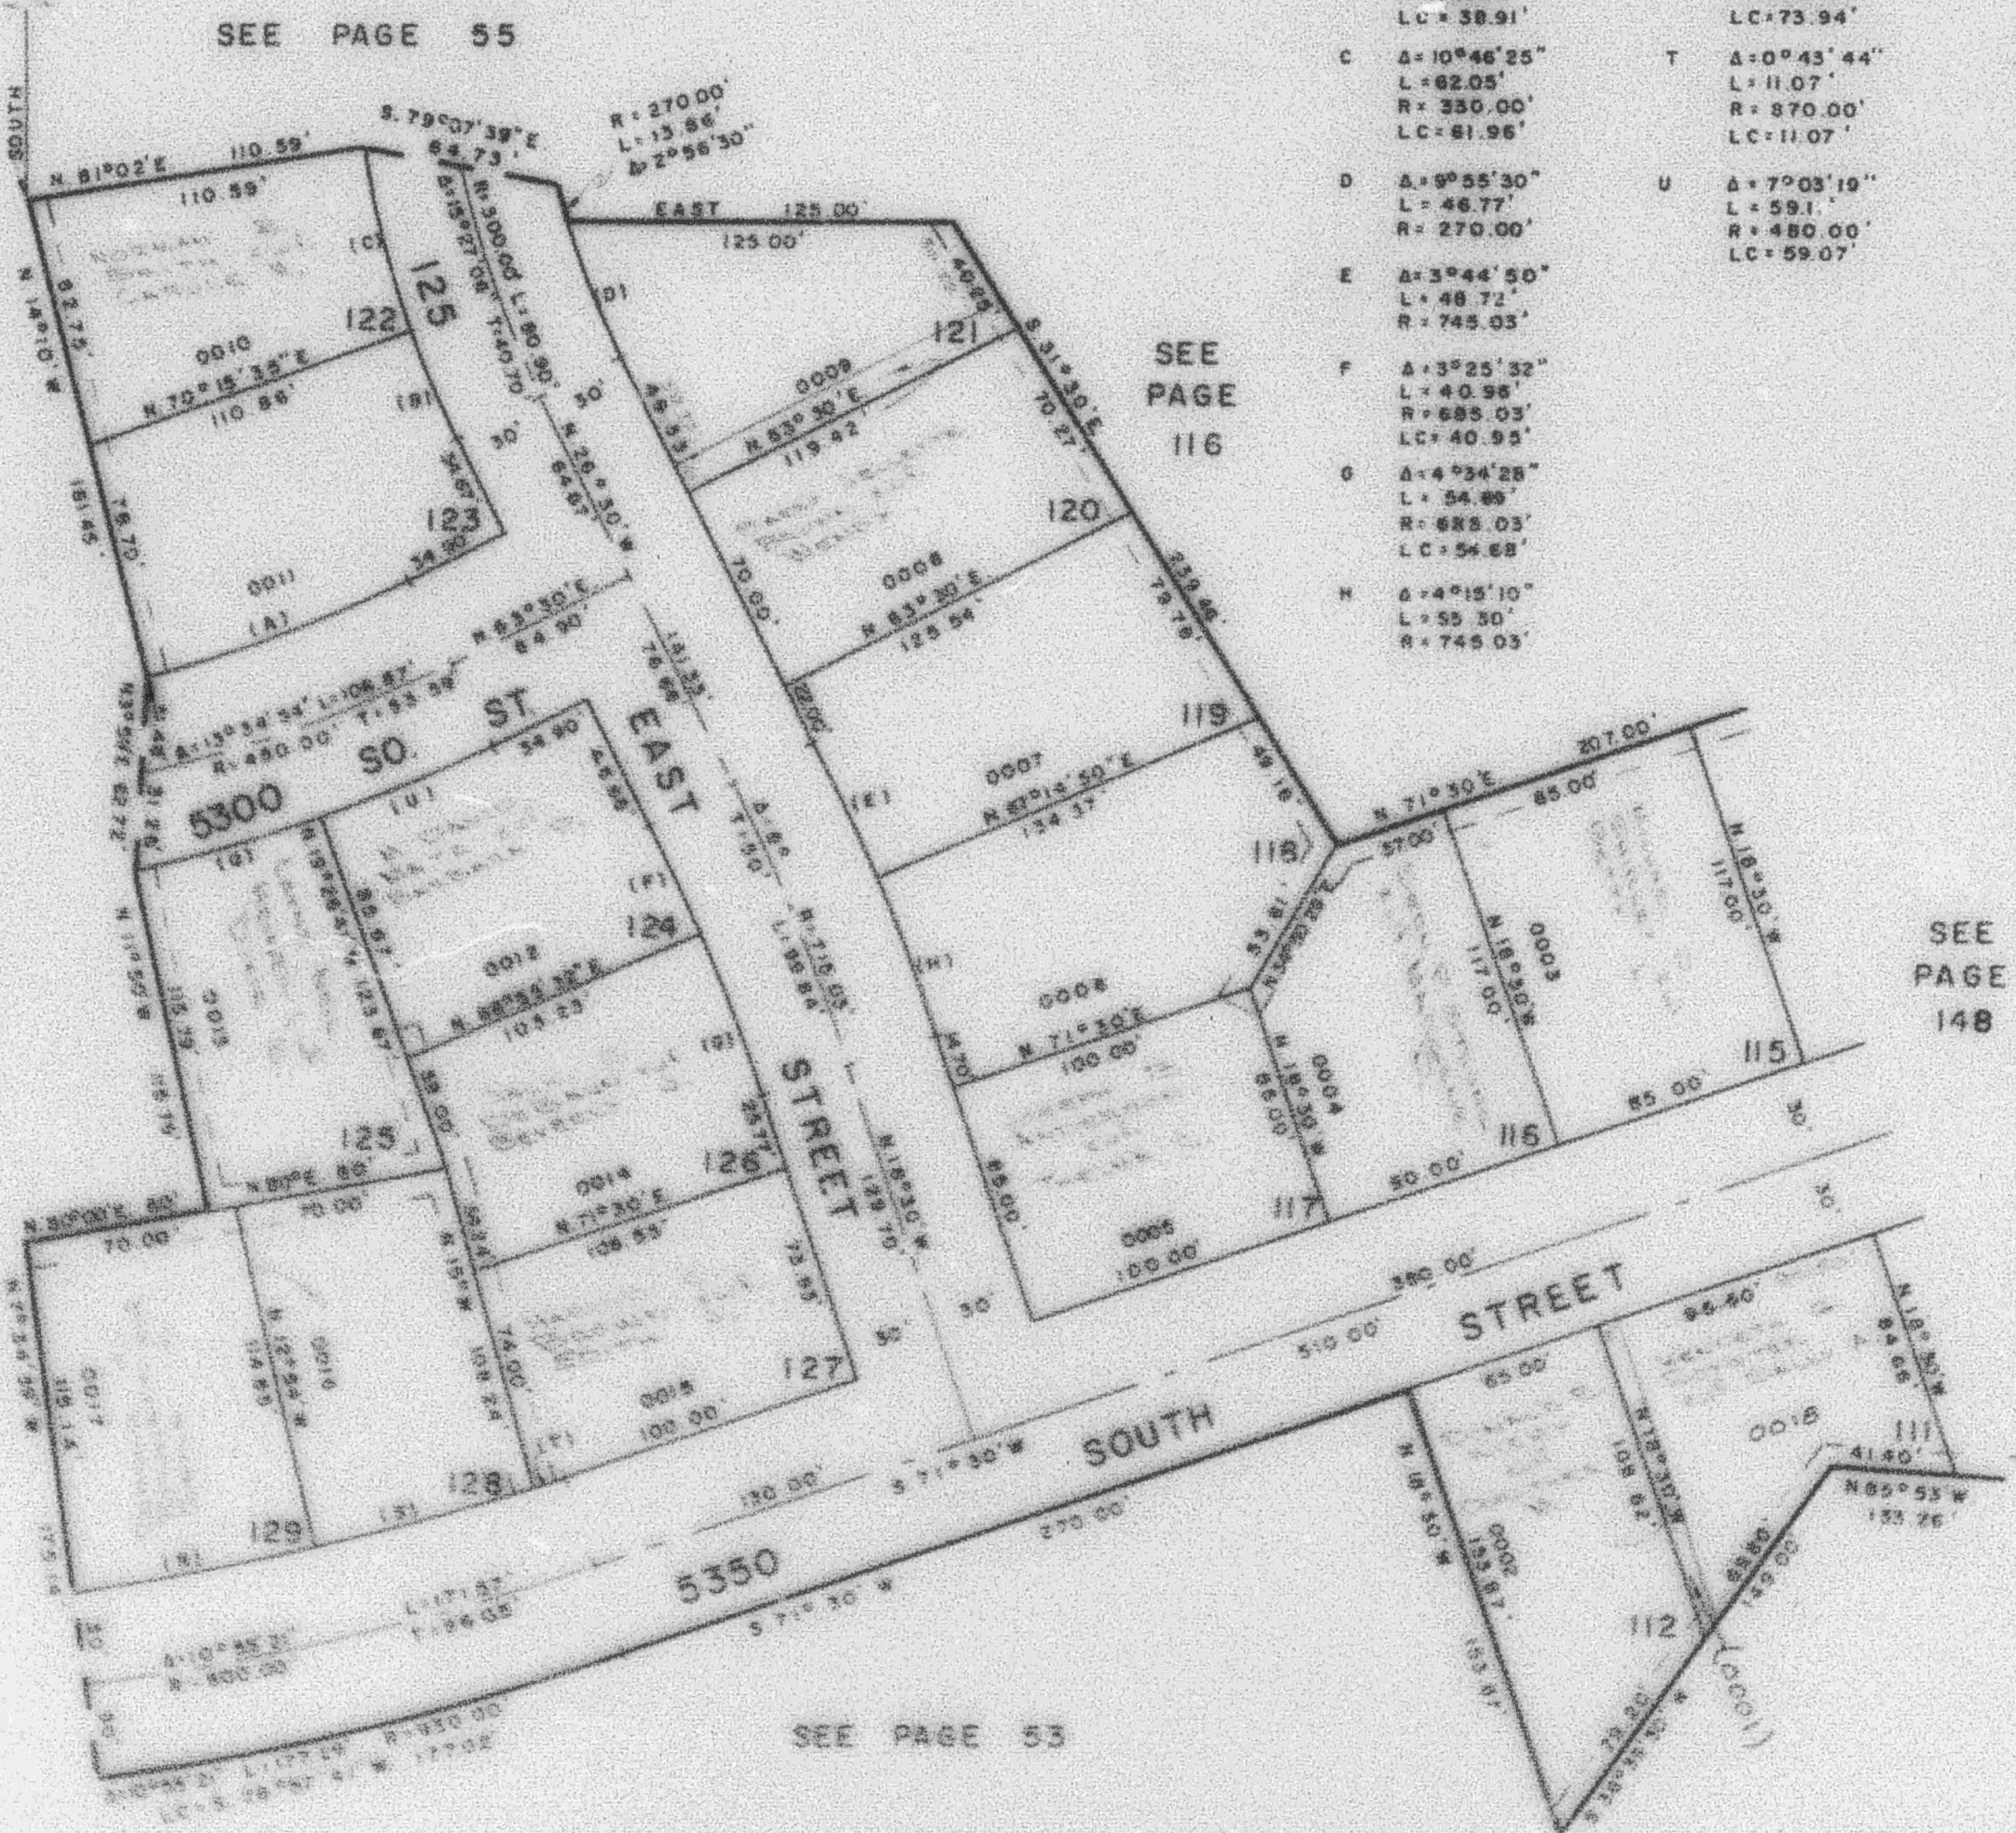

FOR COMPLETE ENG
 DATA SEE ORIGINAL
 DEED PLAT IN BOOK 17
 PAGE 21

7' UTILITY & DRAINAGE
 EASEMENTS EACH SIDE
 OF PROPERTY LINE AS
 INDICATED BY DASHED LINES

SEE PAGE 56

SEE PAGE 53