

PART OF S 1/2 SEC. 17, T.5N., R.1W., S.L.B. & M.
SOUTHRIDGE SUBDIVISION NO. 6

LOTS 111, 112, 115-129


IN WASHINGTON TERRACE CITY

TAXING UNIT: 24

SCALE 1"=50'

SEE PAGE 55

S 89°36'42"E 2537.45'
& SOUTH 411.15' FROM
W 1/4 COR SEC 17

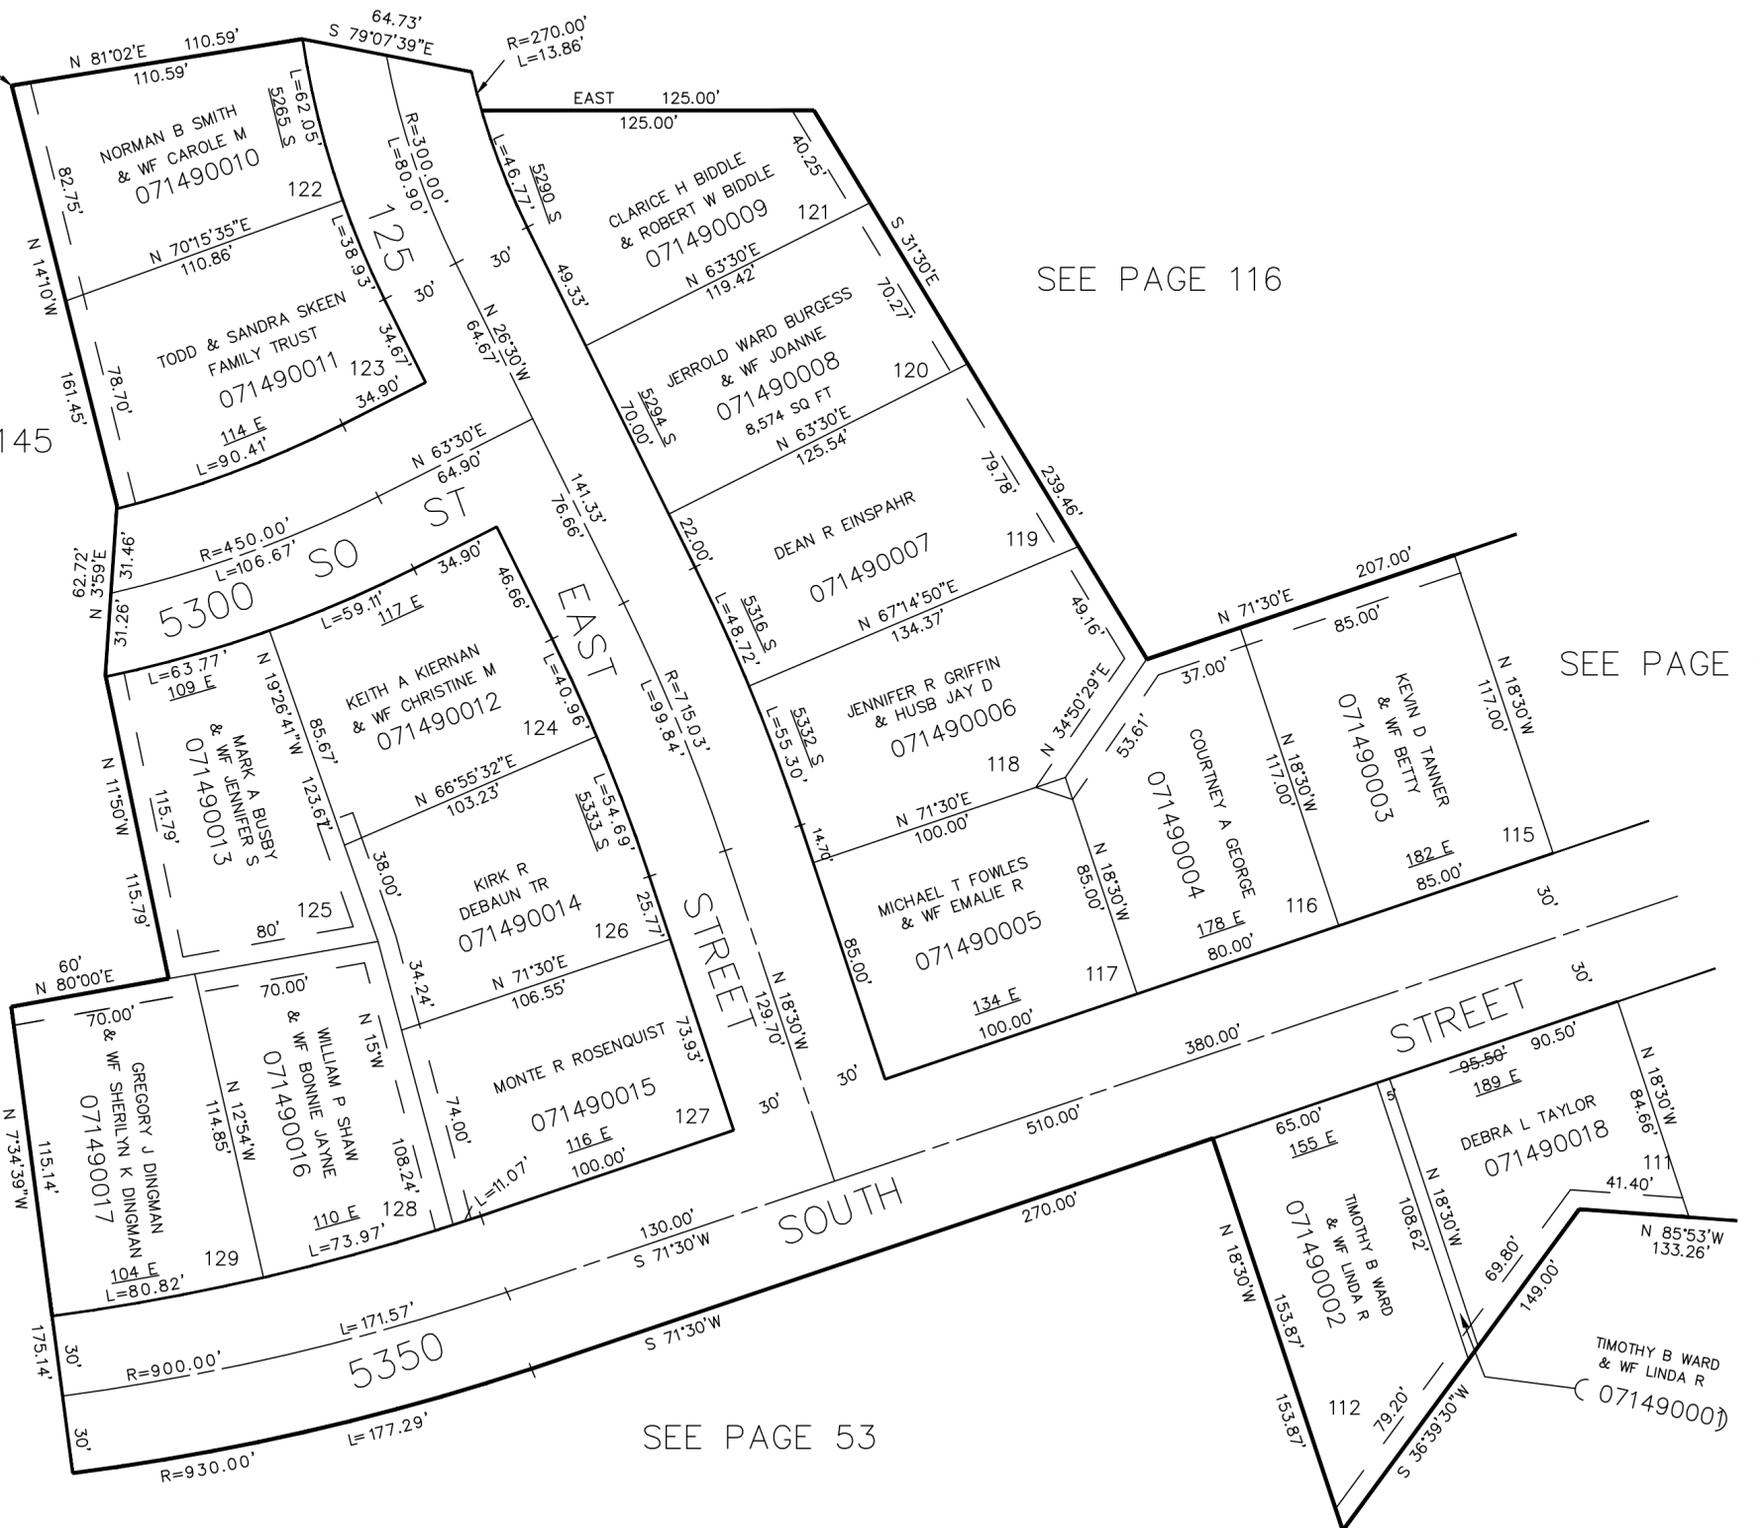

SEE PAGE 116

SEE PAGE 145

SEE PAGE 148

SEE PAGE 56

SEE PAGE 53

7' UTILITY & DRAINAGE EASEMENTS
EACH SIDE OF PROPERTY LINES AS
INDICATED BY DASHED LINES.

FOR COMPLETE ENG. DATA
SEE ORIG. DED. PLAT IN
BOOK 17 PAGE 21.