

PART OF S. 1/2 SEC. 17, T.5N., R.1W., S.L.B. & M.

# SOUTHRIDGE SUBDIVISION NO. 5

150


LOTS 94-101

TAXING UNIT: 24


WASHINGTON TERRACE CITY

PREFIX: 07-150

SCALE 1" = 50'

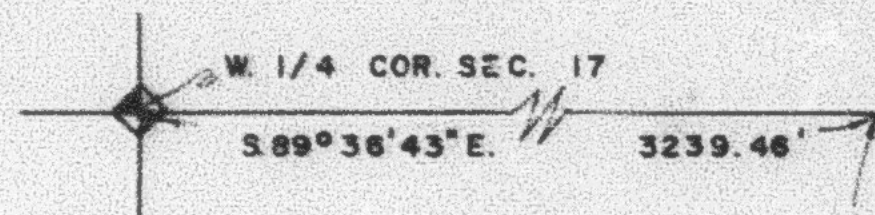

CURVE DATA	
A	R = 15' Δ = 90° L = 23.56'
B	R = 15' Δ = 90° L = 23.56'
C	R = 15' Δ = 90° L = 23.56'
D	R = 15' Δ = 90° L = 23.56'

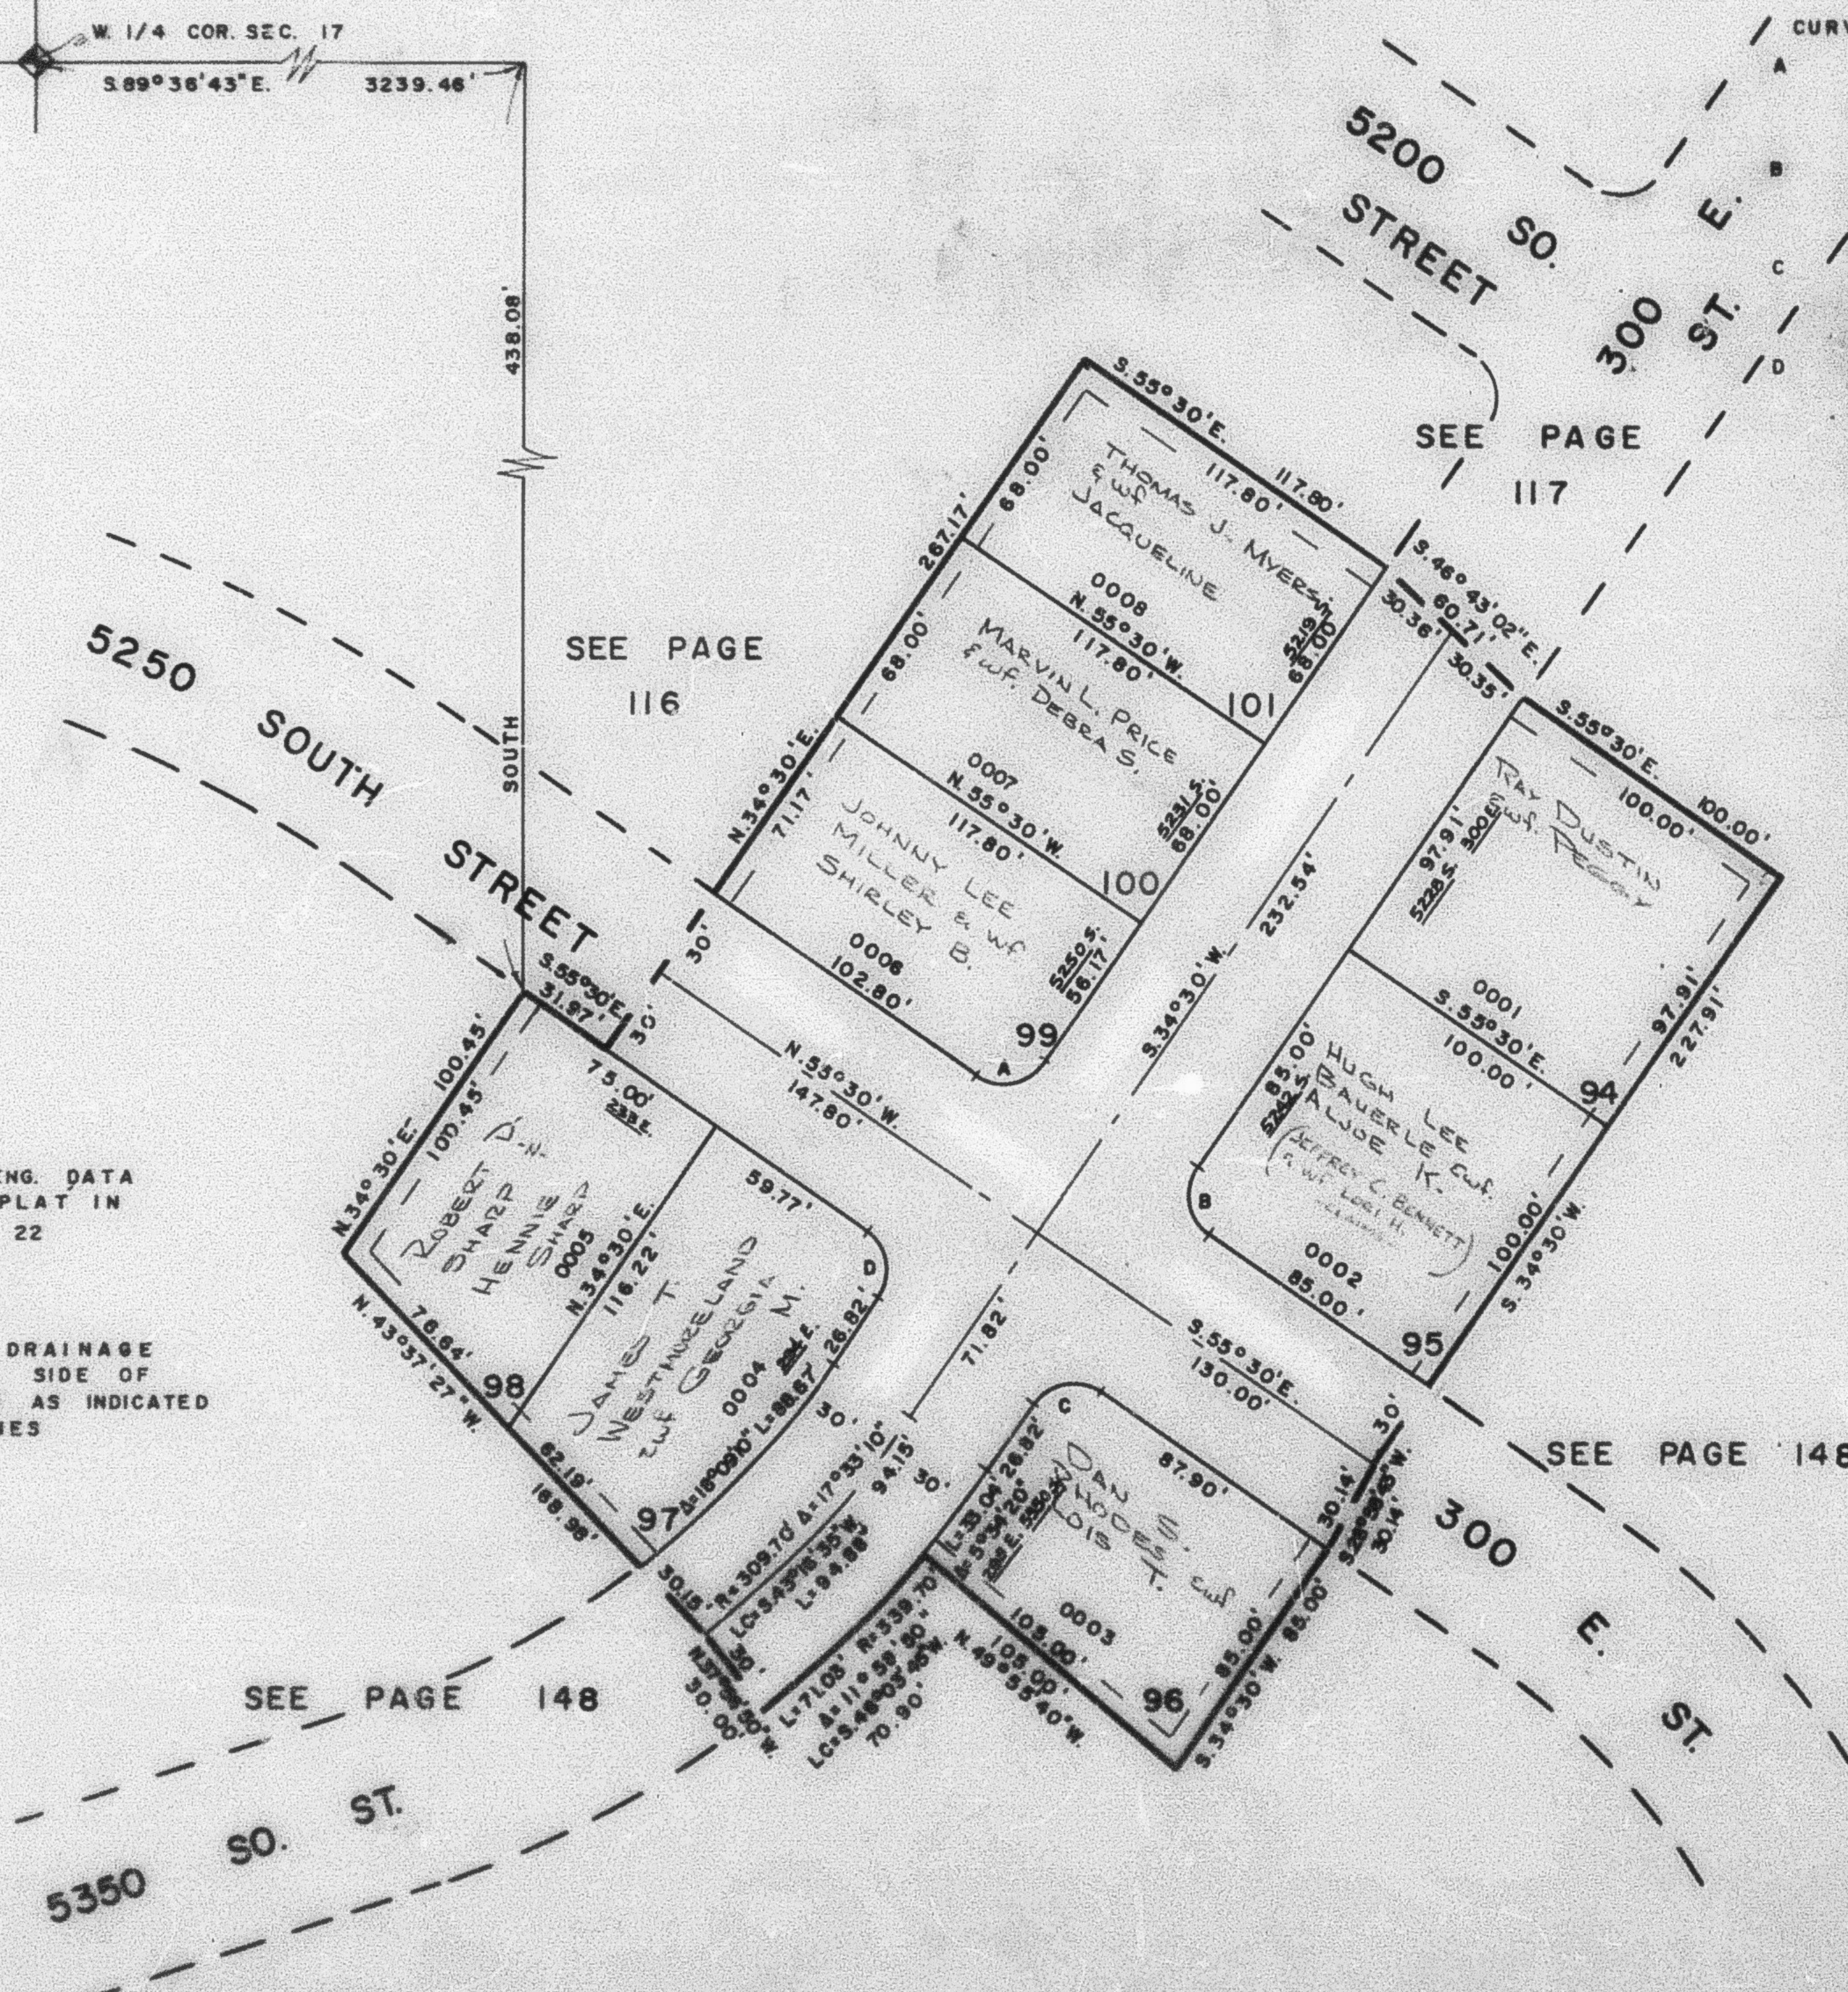

FOR COMPLETE ENG. DATA  
SEE ORIG. DED. PLAT IN  
BOOK 17, PAGE 22

7' UTILITY & DRAINAGE  
EASEMENTS EACH SIDE OF  
PROPERTY LINES AS INDICATED  
BY DASHED LINES