

PART OF S. 1/2 SEC. 17, T.5N., R.1W., S.L.B. & M.

SOUTHRIDGE SUBDIVISION NO. 5

150


LOTS 94-101

TAXING UNIT: 24

WASHINGTON TERRACE CITY


PREFIX: 07-150

SCALE 1" = 50'

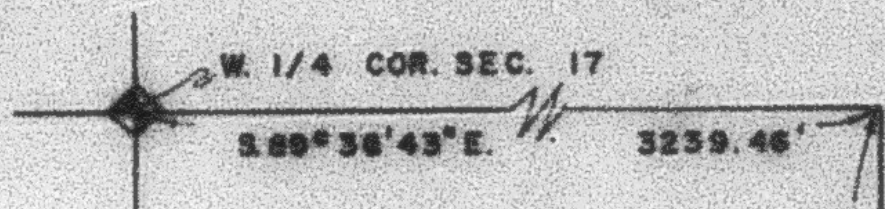

CURVE DATA

A	R=15'
B	Δ=90°
C	L=23.56'
D	R=15'
E	Δ=90°
F	L=23.56'
G	R=15'
H	Δ=90°
I	L=23.56'
J	R=15'
K	Δ=90°
L	L=23.56'

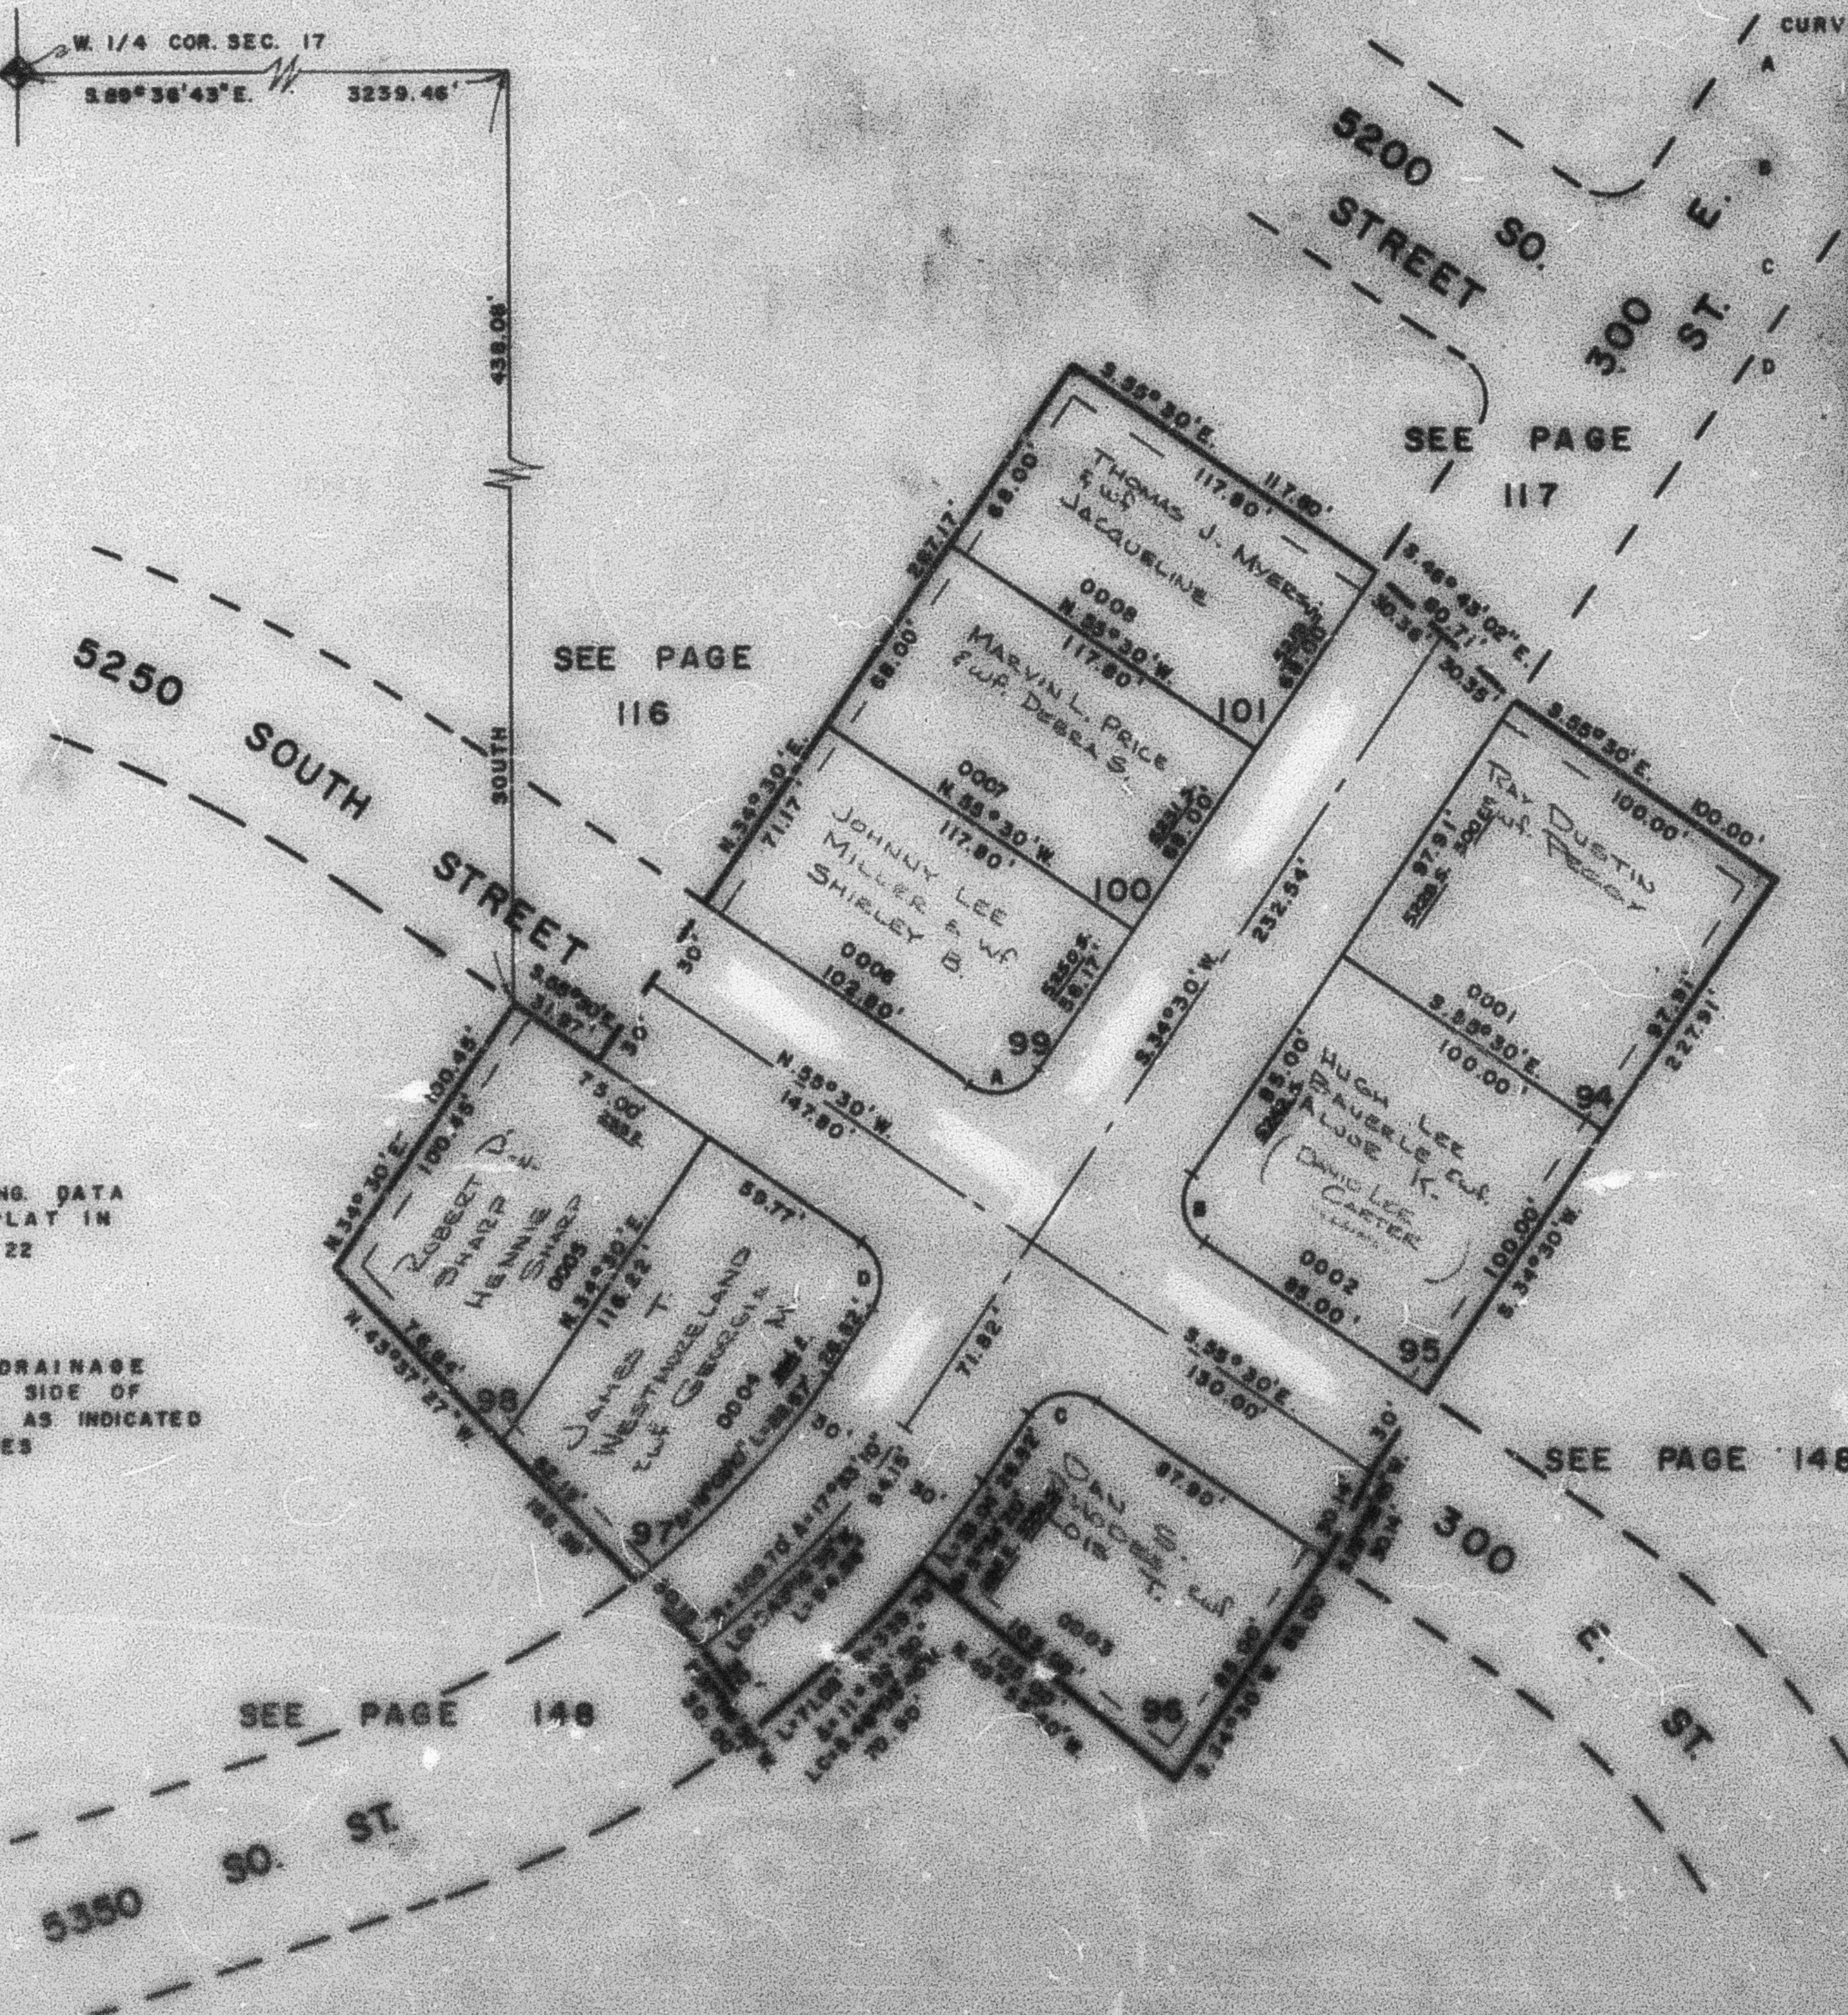

FOR COMPLETE ENG. DATA
SEE ORIG. DED. PLAN IN
BOOK 17, PAGE 22

7' UTILITY & DRAINAGE
EASEMENTS EACH SIDE OF
PROPERTY LINES AS INDICATED
BY DASHED LINES