

PART OF S.W. 1/4 OF SEC. 23, T.5N., R.1W., S.L.B. & M.
EASTWOOD SUBDIVISION NO. 7

151

LOTS 96-104 & 115-119

TAXING UNIT 54

IN WEBER COUNTY


PREFIX 07-151

SCALE 1"=60'

EXCEPT WHERE OTHERWISE SHOWN
 ALL LOTS ARE OWNED BY
 EASTWOOD REAL ESTATE CO.

SEE PAGE 97

SEE PAGE 97

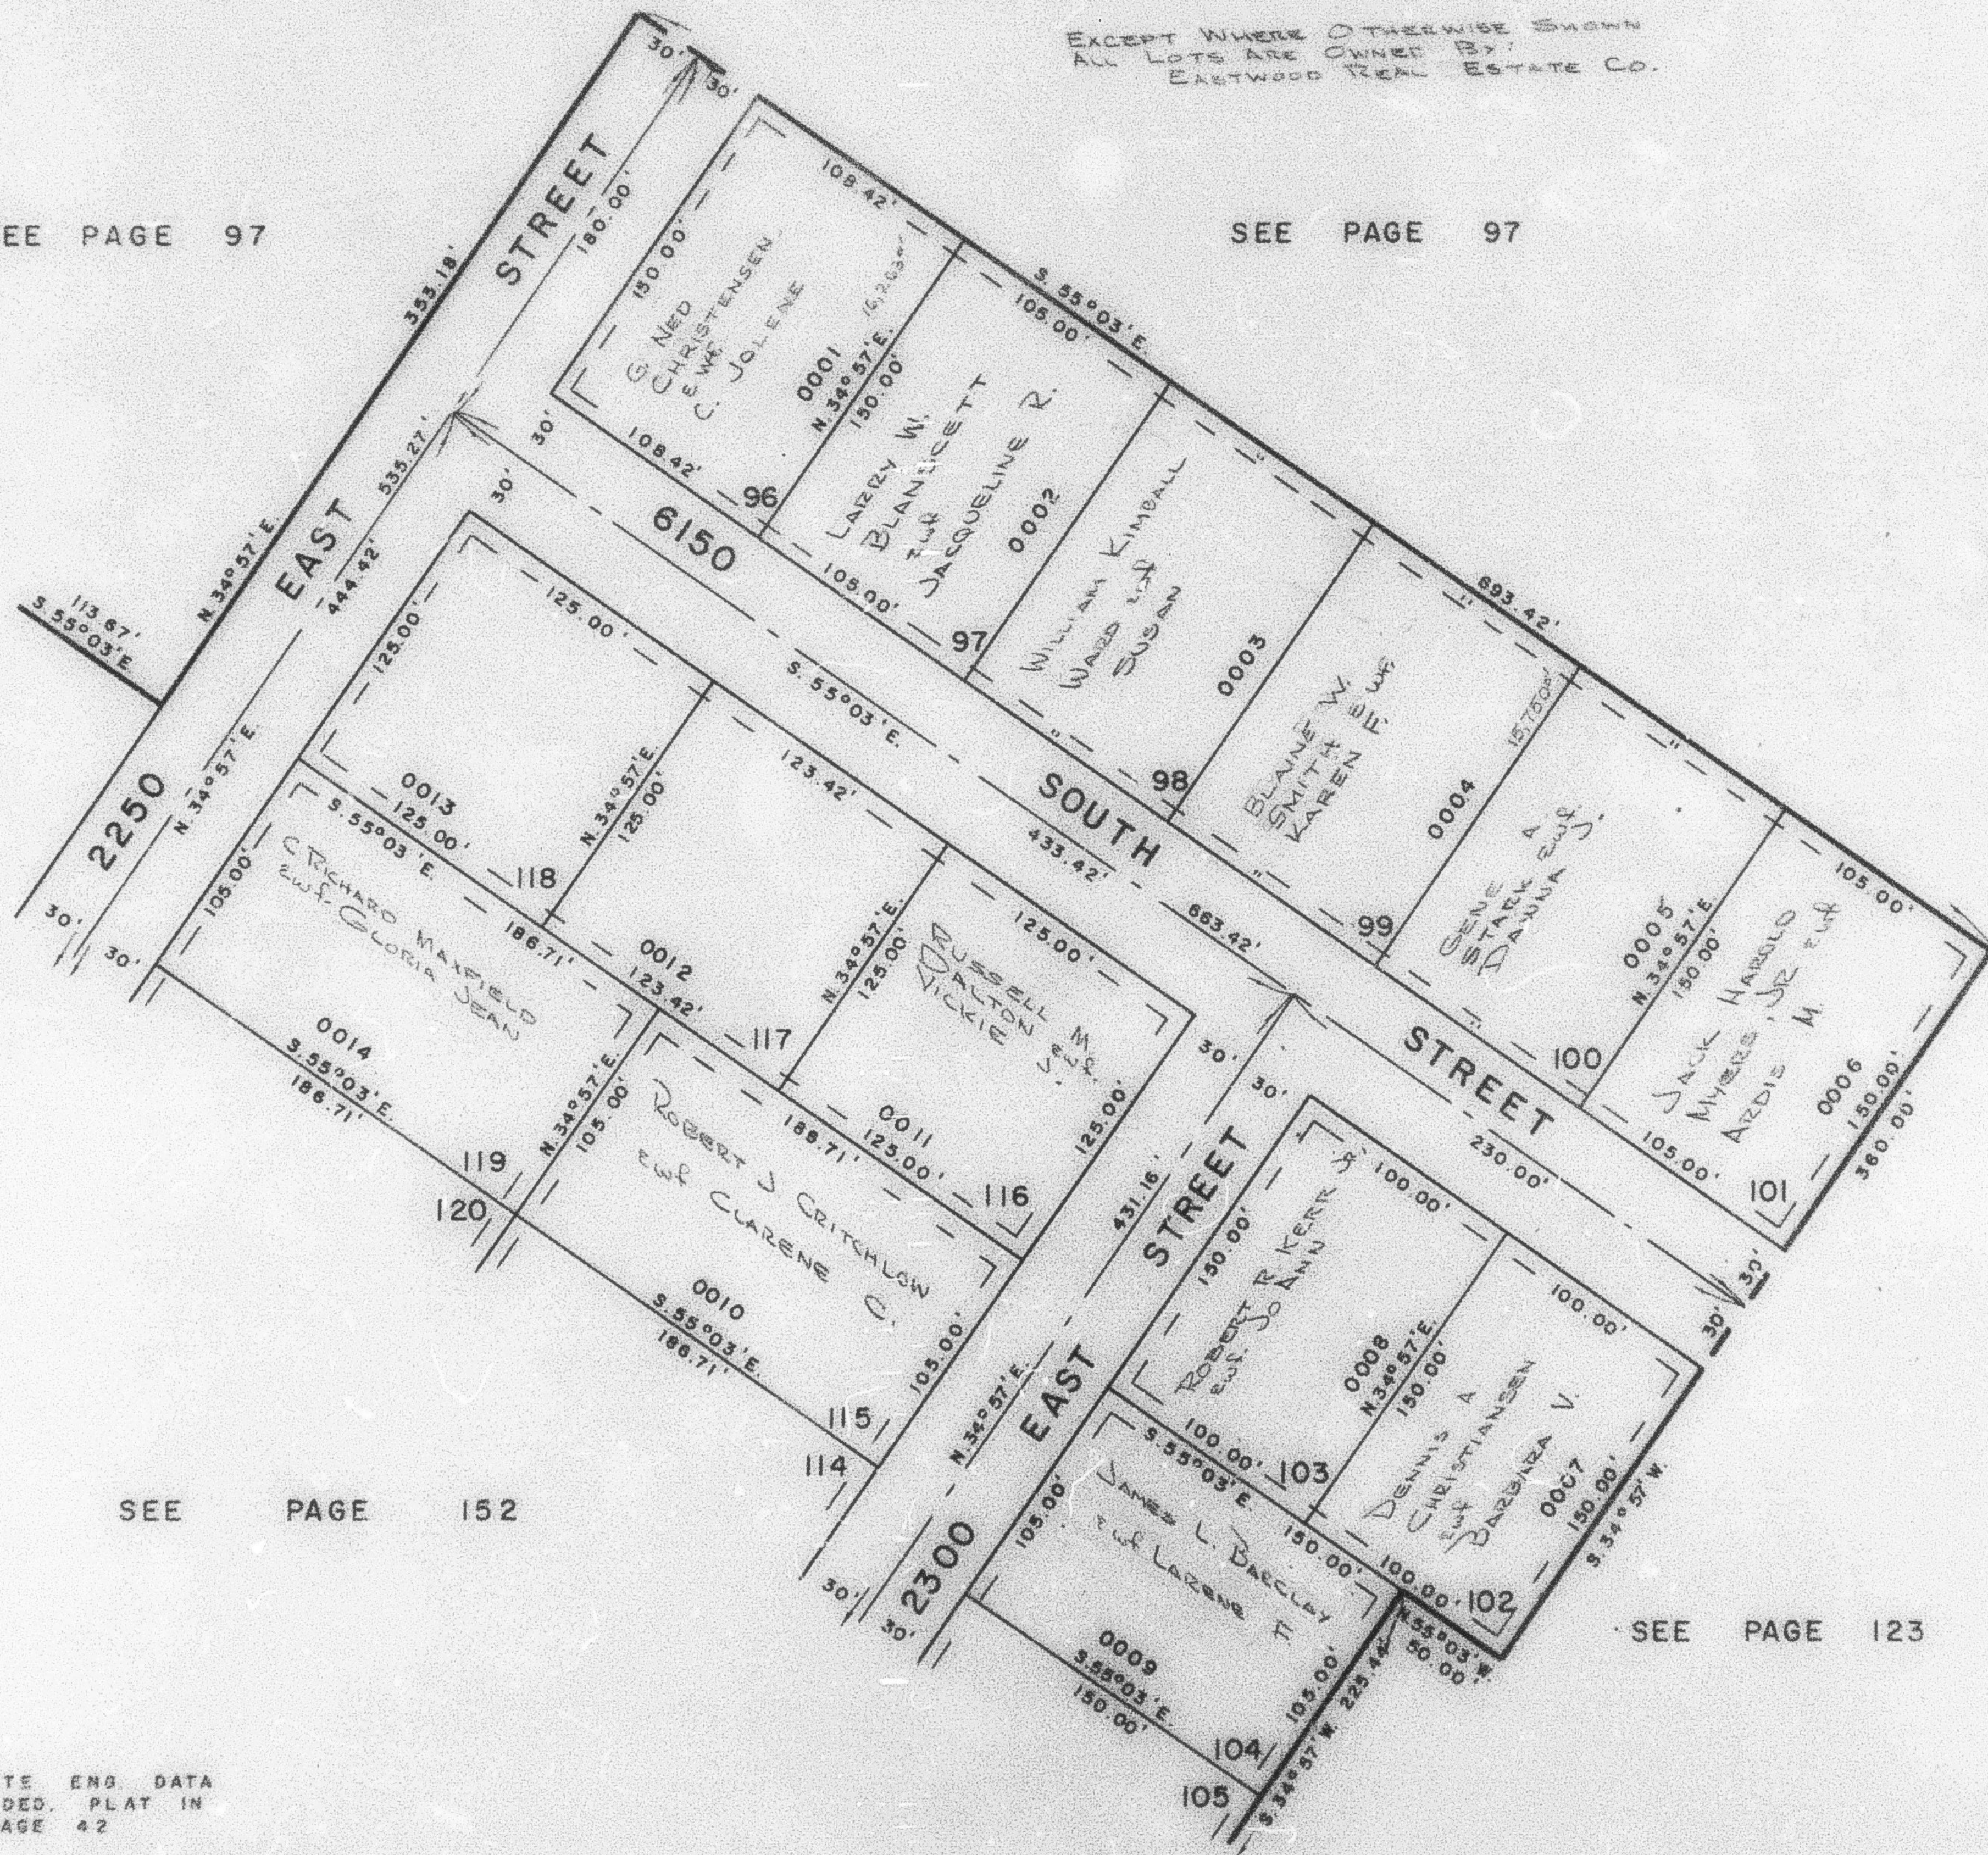

SEE PAGE 152

SEE PAGE 123

FOR COMPLETE ENG. DATA
 SEE ORIG. DEED PLAT IN
 BOOK 17, PAGE 42

7' UTILITY & DRAINAGE EASEMENTS
 EACH SIDE OF PROPERTY LINE AS
 INDICATED BY DASHED LINES