

PART OF S.W. 1/4 OF SEC. 23, T.5N., R.1W., S.L.B. & M.
EASTWOOD SUBDIVISION NO. 7

152

LOTS 105-114 & 120-131

TAXING UNIT: 54


IN WEBER COUNTY

PREFIX: 07-152

SCALE 1"=60'

SEE PAGE 97

EXCEPT WHERE OTHERWISE SHOWN
 ALL LOTS ARE OWNED BY:
 EASTWOOD REAL ESTATE CO.

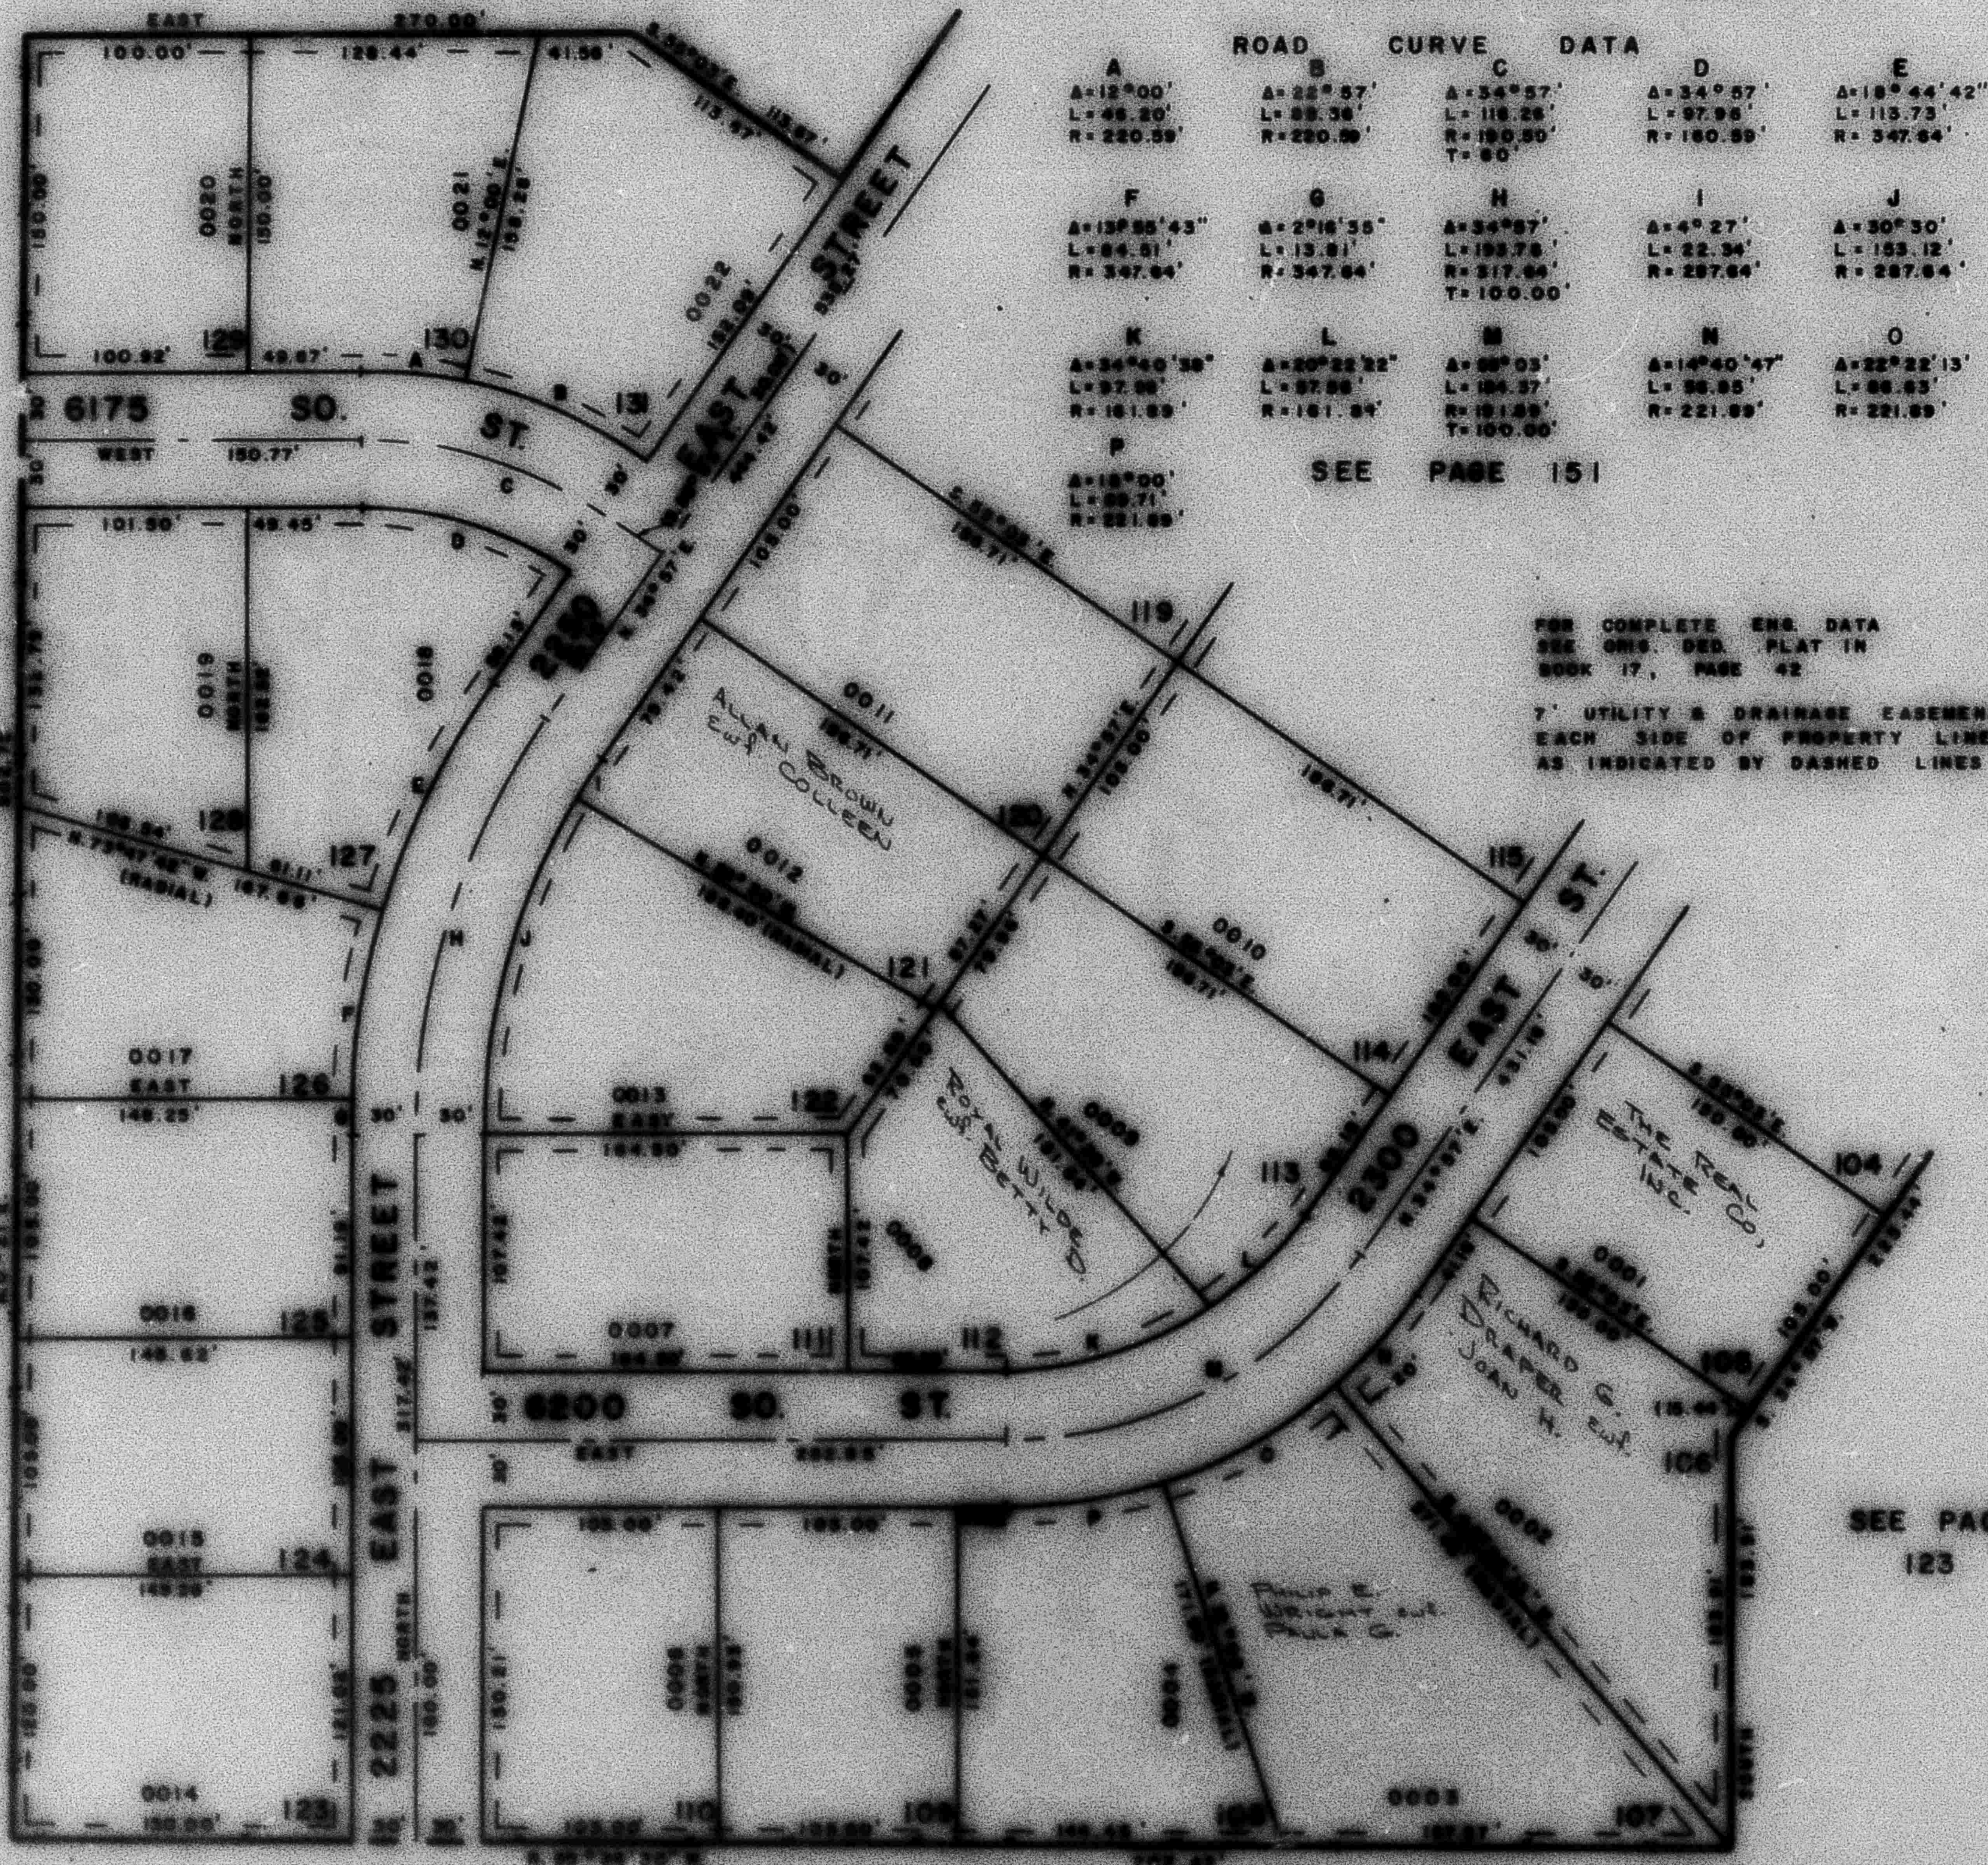

SEE PAGE 151

FOR COMPLETE ENG. DATA
 SEE ORIG. DES. PLAT IN
 BOOK 17, PAGE 42

7' UTILITY & DRAINAGE EASEMENTS
 EACH SIDE OF PROPERTY LINES
 AS INDICATED BY DASHED LINES

SEE PAGE
 123

SEE PAGE 97