


PART OF THE SW.1/4, SEC. 23, T.5N., R.1W., S.L.B. & M.
EASTWOOD SUBDIVISION NO. 7
 LOTS 105-114 & 120-131

TAXING UNIT: 159

SEE PAGE 97

IN WEBER COUNTY
 SCALE 1" = 60'

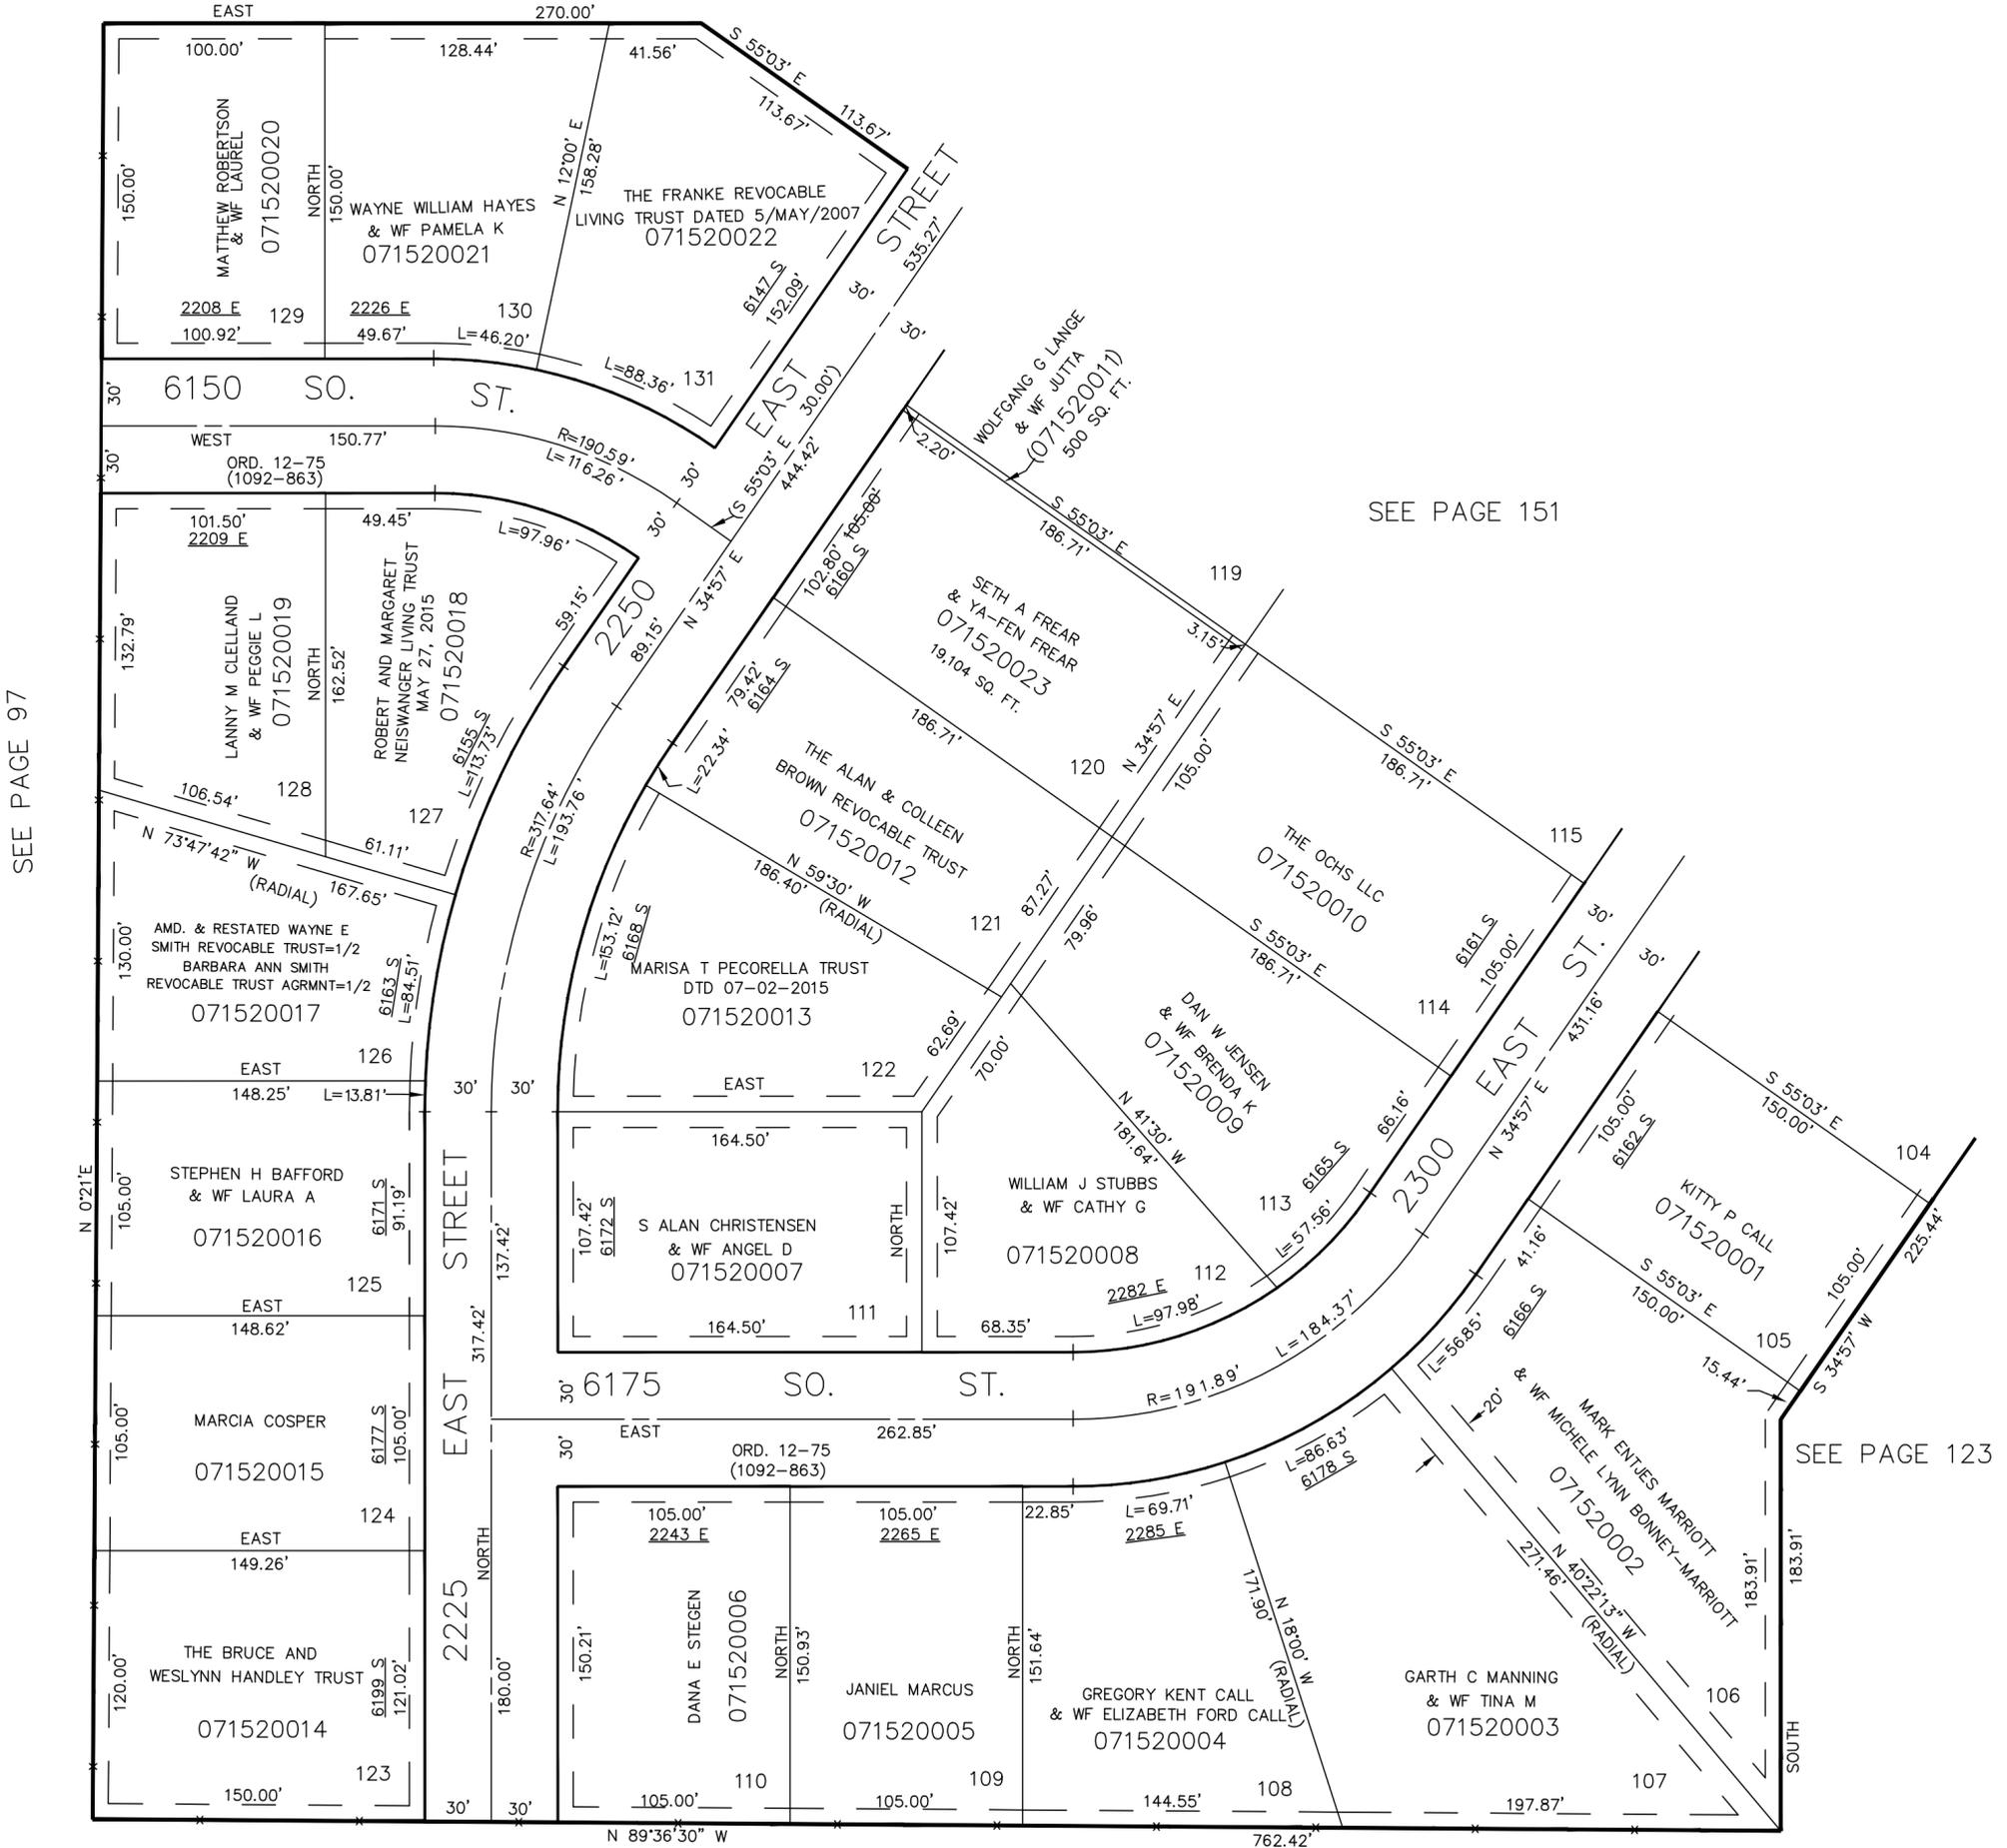

SEE PAGE 97

SEE PAGE 151

SEE PAGE 123

7' UTILITY & DRAINAGE EASEMENTS EACH SIDE OF PROPERTY LINES AS INDICATED BY DASHED LINES EXCEPT AS OTHERWISE SHOWN.

SEE PAGE 97

FOR COMPLETE ENG DATA SEE ORIGINAL DEDICATION PLAT IN BOOK 17, PAGE 42 OF RECORDS.