

SEE PAGE 47

PART OF S.E. 1/4 SEC. 16, T.5N., R.1W., S.L.B. & M. EMERALD HILLS CONDOMINIUM PHASE NO. 5

IN SOUTH OGDEN CITY

SCALE 1" = 80'

SURVEY PLAT: BOOK 17 OF DEDICATION PLATS, PAGES 49-52

TAXING UNIT: 27

SEE PAGE 121

SEE PAGE 251


NOTE:

EACH UNIT IN BUILDING NO.'S 26 TO 29 & 31
INCLUDED 0.057172 PERCENT OF OWNERSHIP
IN THE COMMON AREAS & FACILITIES.

EACH UNIT IN BUILDING NO.'S 30 & 38 INCLUDES
0.057200 PERCENT OF OWNERSHIP IN THE COMMON
AREAS & FACILITIES. SEE BOOK 998, PAGE 547 OF
RECORDS.

SEE PAGE 252

SEE PAGE 141

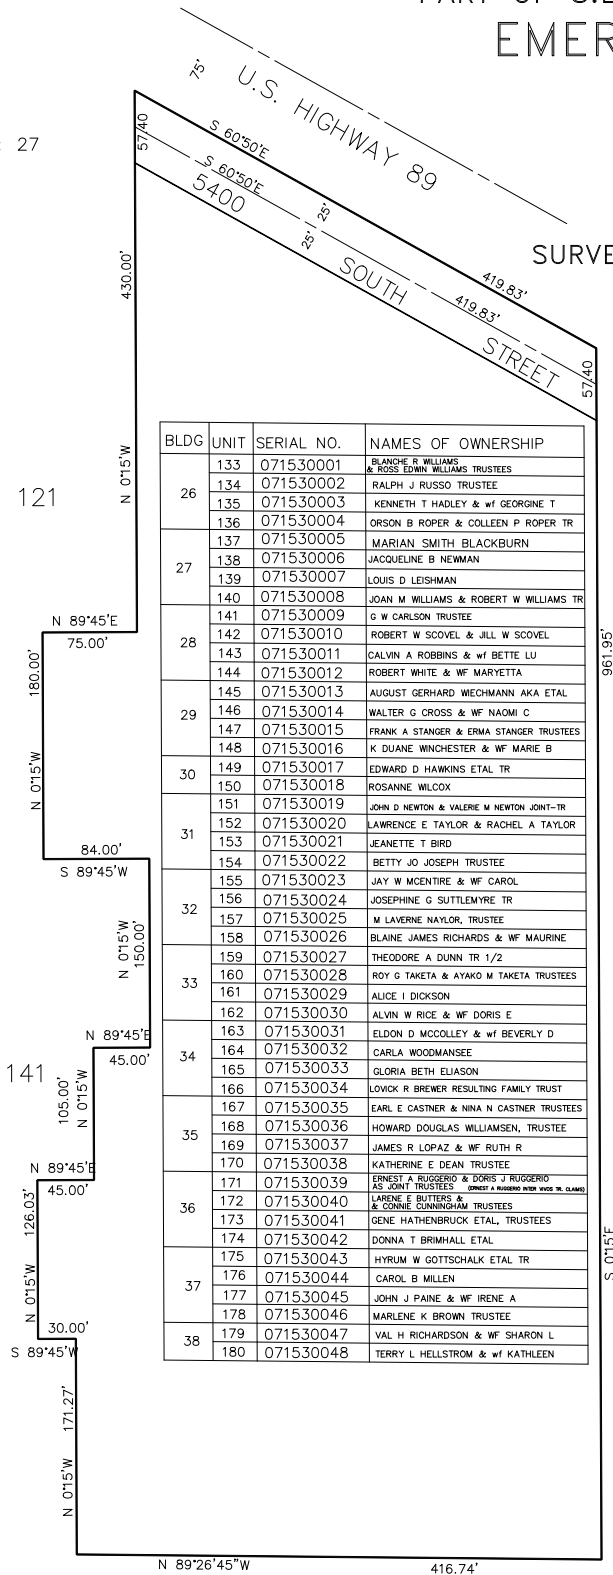

SEE PAGE 80