

SEE PAGE 47

PART OF S.E. 1/4 SEC. 16, T.5N., R.1W., S.L.B. & M. EMERALD HILLS CONDOMINIUM PHASE NO. 5

IN SOUTH OGDEN CITY

SCALE 1" = 80'

SURVEY PLAT: BOOK 17 OF DEDICATION PLATS, PAGES 49-52


TAXING UNIT: 27

SEE PAGE 121

SEE PAGE 251

SEE PAGE 141

SEE PAGE 252

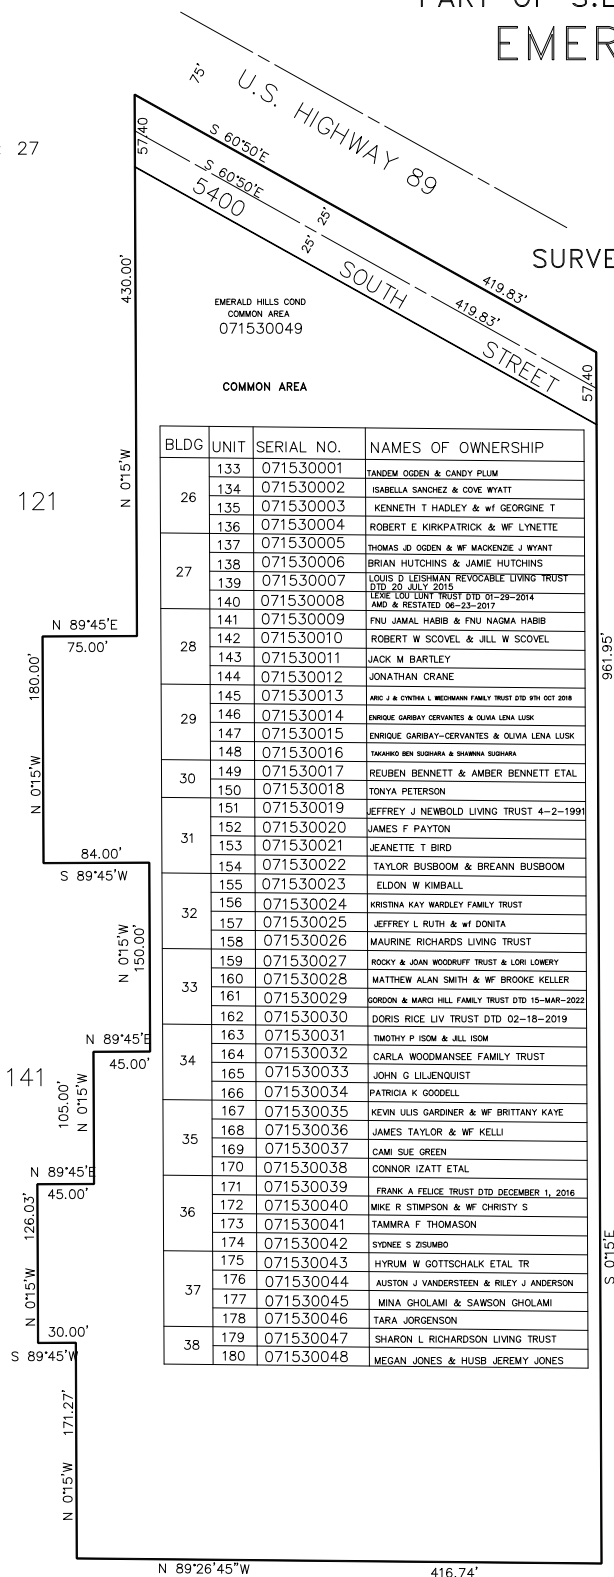

NOTE:

EACH UNIT IN BUILDING NO.'S 26 TO 29 & 31 INCLUDED 0.057172 PERCENT OF OWNERSHIP IN THE COMMON AREAS & FACILITIES.

EACH UNIT IN BUILDING NO.'S 30 & 38 INCLUDES 0.057200 PERCENT OF OWNERSHIP IN THE COMMON AREAS & FACILITIES. SEE BOOK 998, PAGE 547 OF RECORDS.

SEE PAGE 80

FOR TAX PURPOSES ONLY