

PART OF SW 1/4 SEC. 17, T.5N., R.1W., S.L.B. & M.
WRIGHT HILLS SUBDIVISION PLAT D

LOTS 131-151

IN WASHINGTON TERRACE CITY

SCALE 1"=50'

TAXING UNIT: 24


SEE PAGE 58

S 89°36'42"E 1285.00' &
 S 0°22'W 667.16' FROM
 WEST 1/4 SEC. 17.

SEE PAGE 59

SEE
 PAGE
 154

SEE
 PAGE
 56

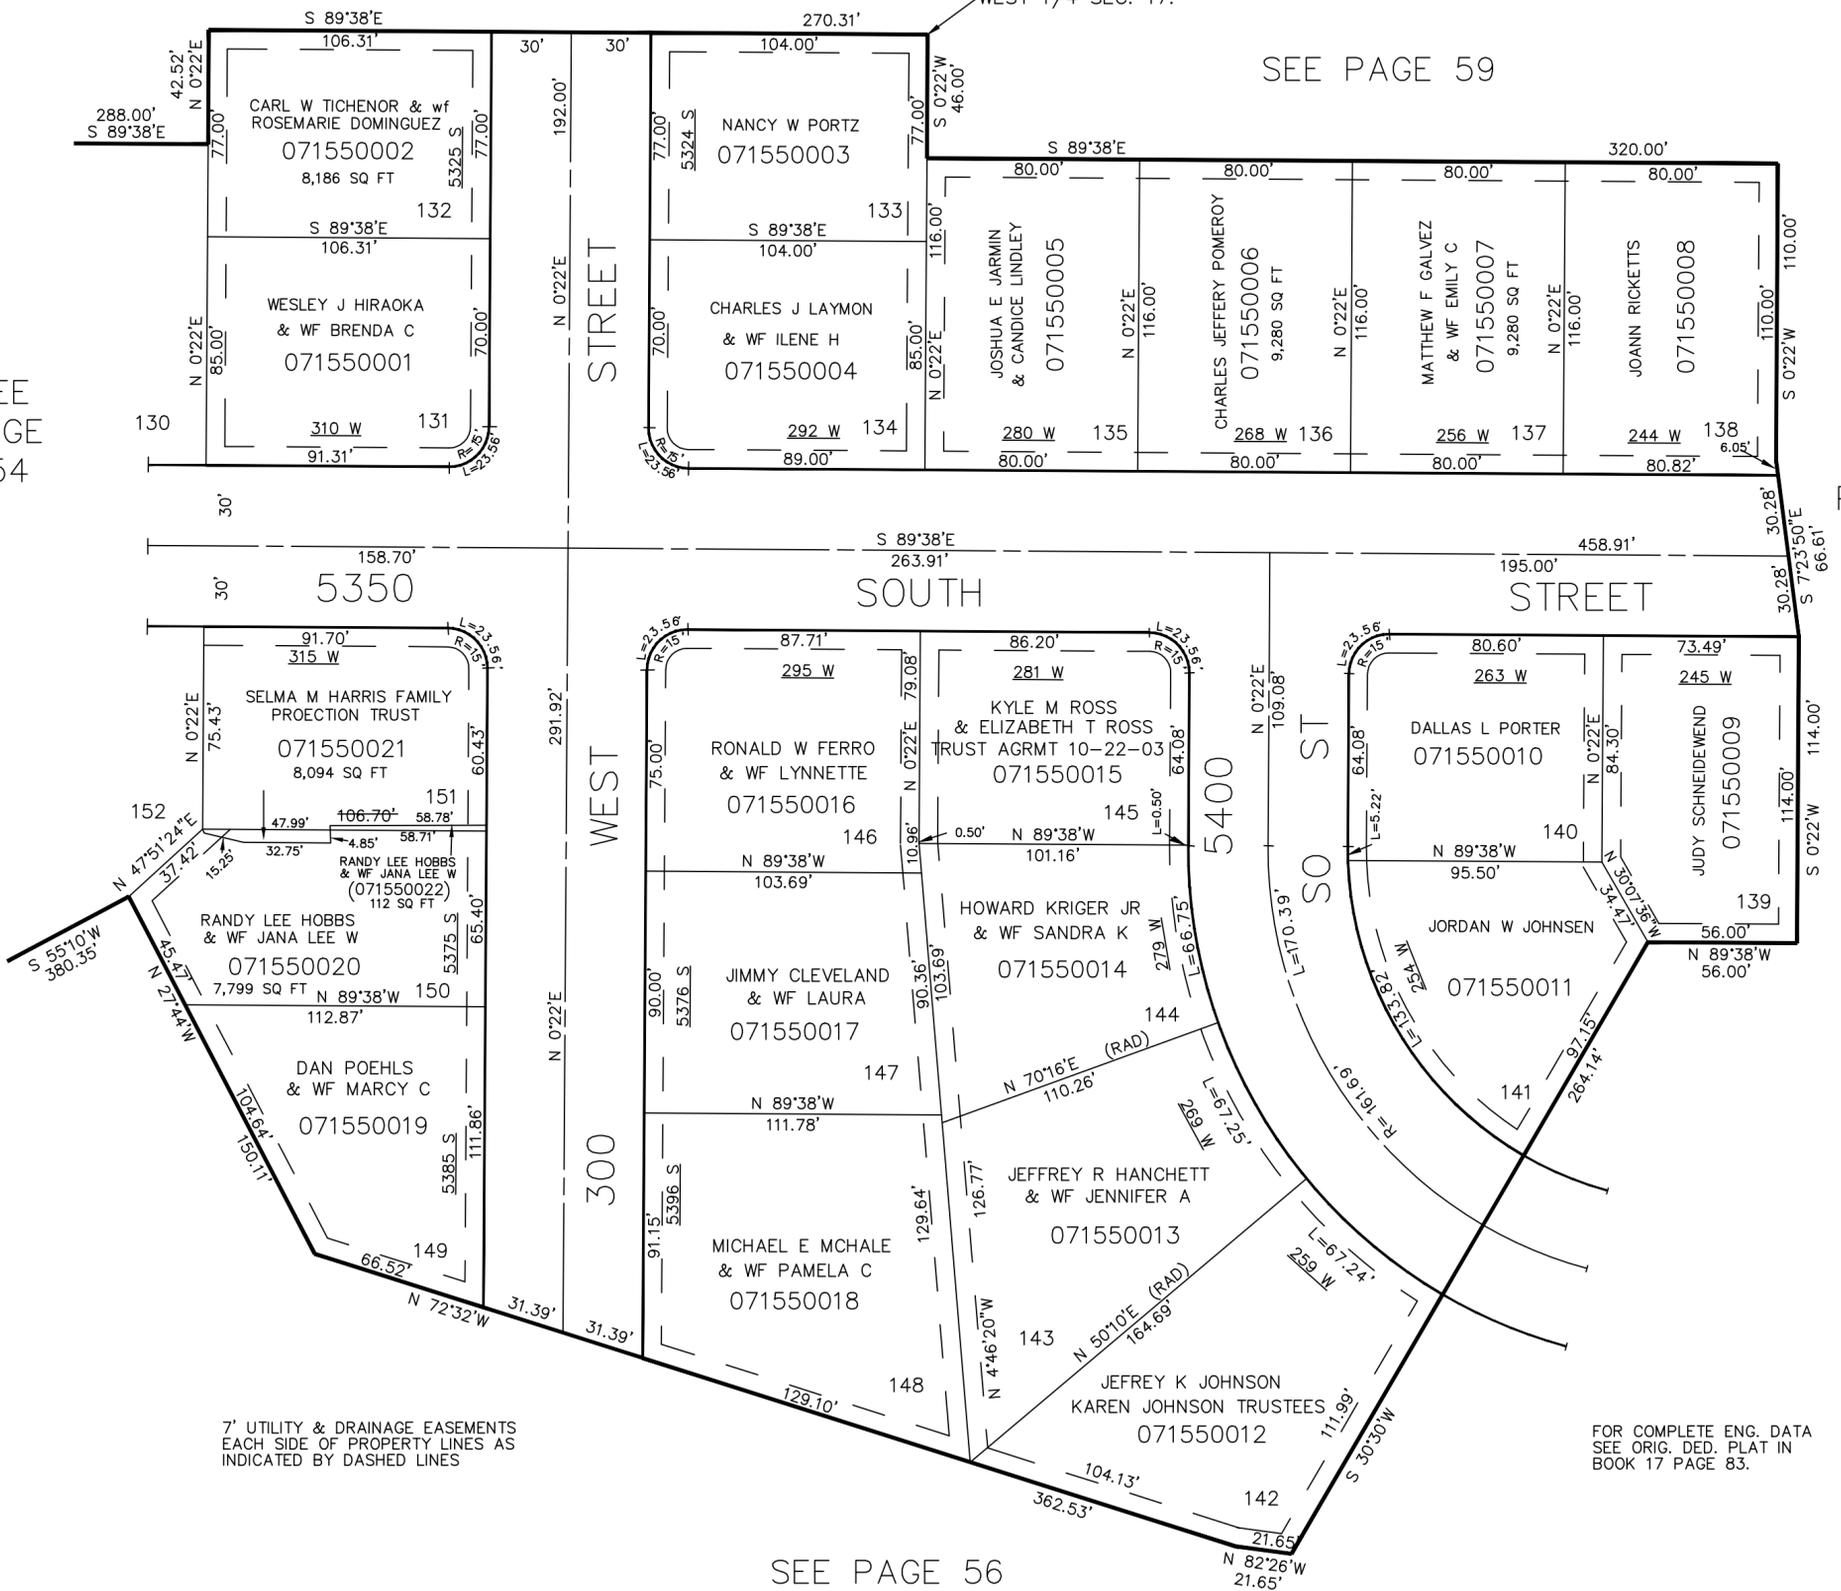

7' UTILITY & DRAINAGE EASEMENTS
 EACH SIDE OF PROPERTY LINES AS
 INDICATED BY DASHED LINES

FOR COMPLETE ENG. DATA
 SEE ORIG. DED. PLAT IN
 BOOK 17 PAGE 83.

SEE PAGE 56