

PART OF SW 1/4, SEC. 17, T.5N., R.1W., S.L.B.&M.

SOUTHRIDGE SUBDIVISION NO. 7

LOTS 137-157, 172-174

WASHINGTON TERRACE CITY


158

TAXING UNIT: 24

SCALE 1" = 50'
SEE P. 59

PREFIX: 07-158

EXCEPT WHERE OTHERWISE SHOWN,
ALL LOTS ARE OWNED BY:
WASATCH HILLS DEVELOPMENT CO.

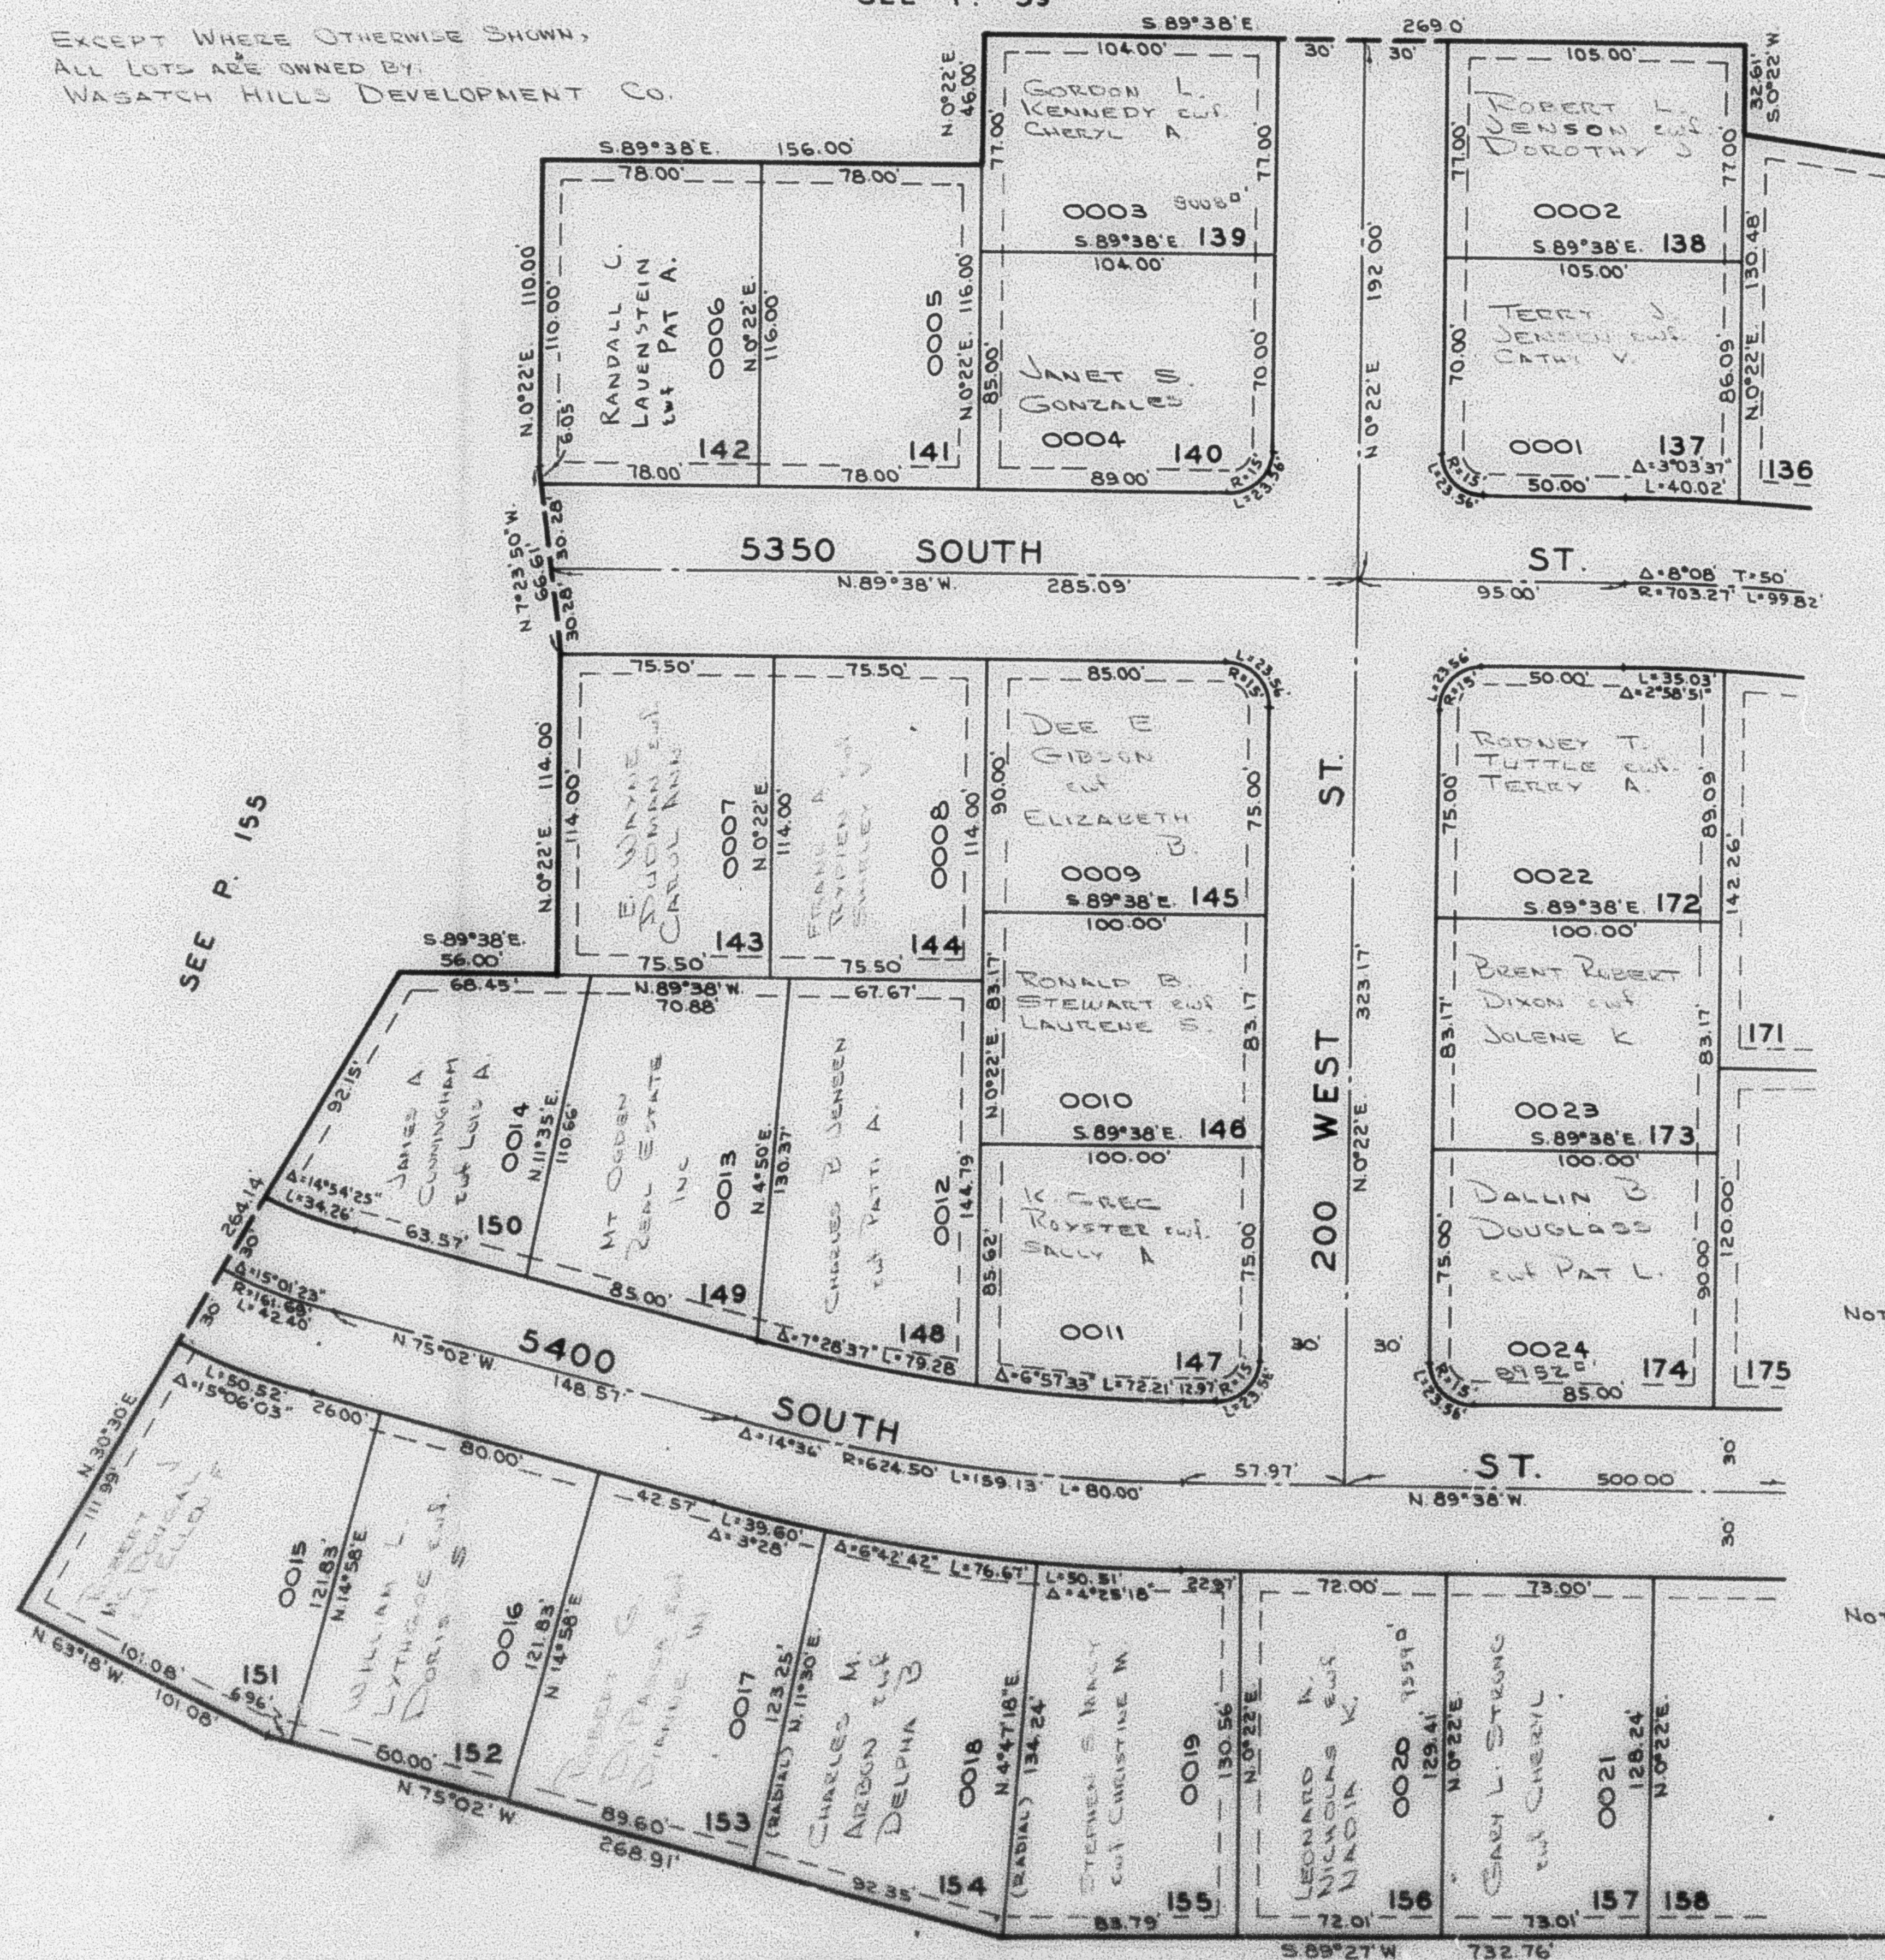

SEE P. 155

SEE P. 157

NOTE: 7' UTILITY & DRAINAGE
EASEMENTS EACH SIDE
OF PROPERTY LINE AS
INDICATED BY DASHED
LINES.

NOTE: SEE ORIGINAL PLAT
IN BOOK 17, P. 91 FOR
COMPLETE ENGINEERING
DATA.

SEE P. 56