


BONNEVILLE TERRACE SUBDIVISION NO. 1

IN WEBER COUNTY

TAXING UNIT: 58

SCALE 1"=50'

PREFIX:07-159

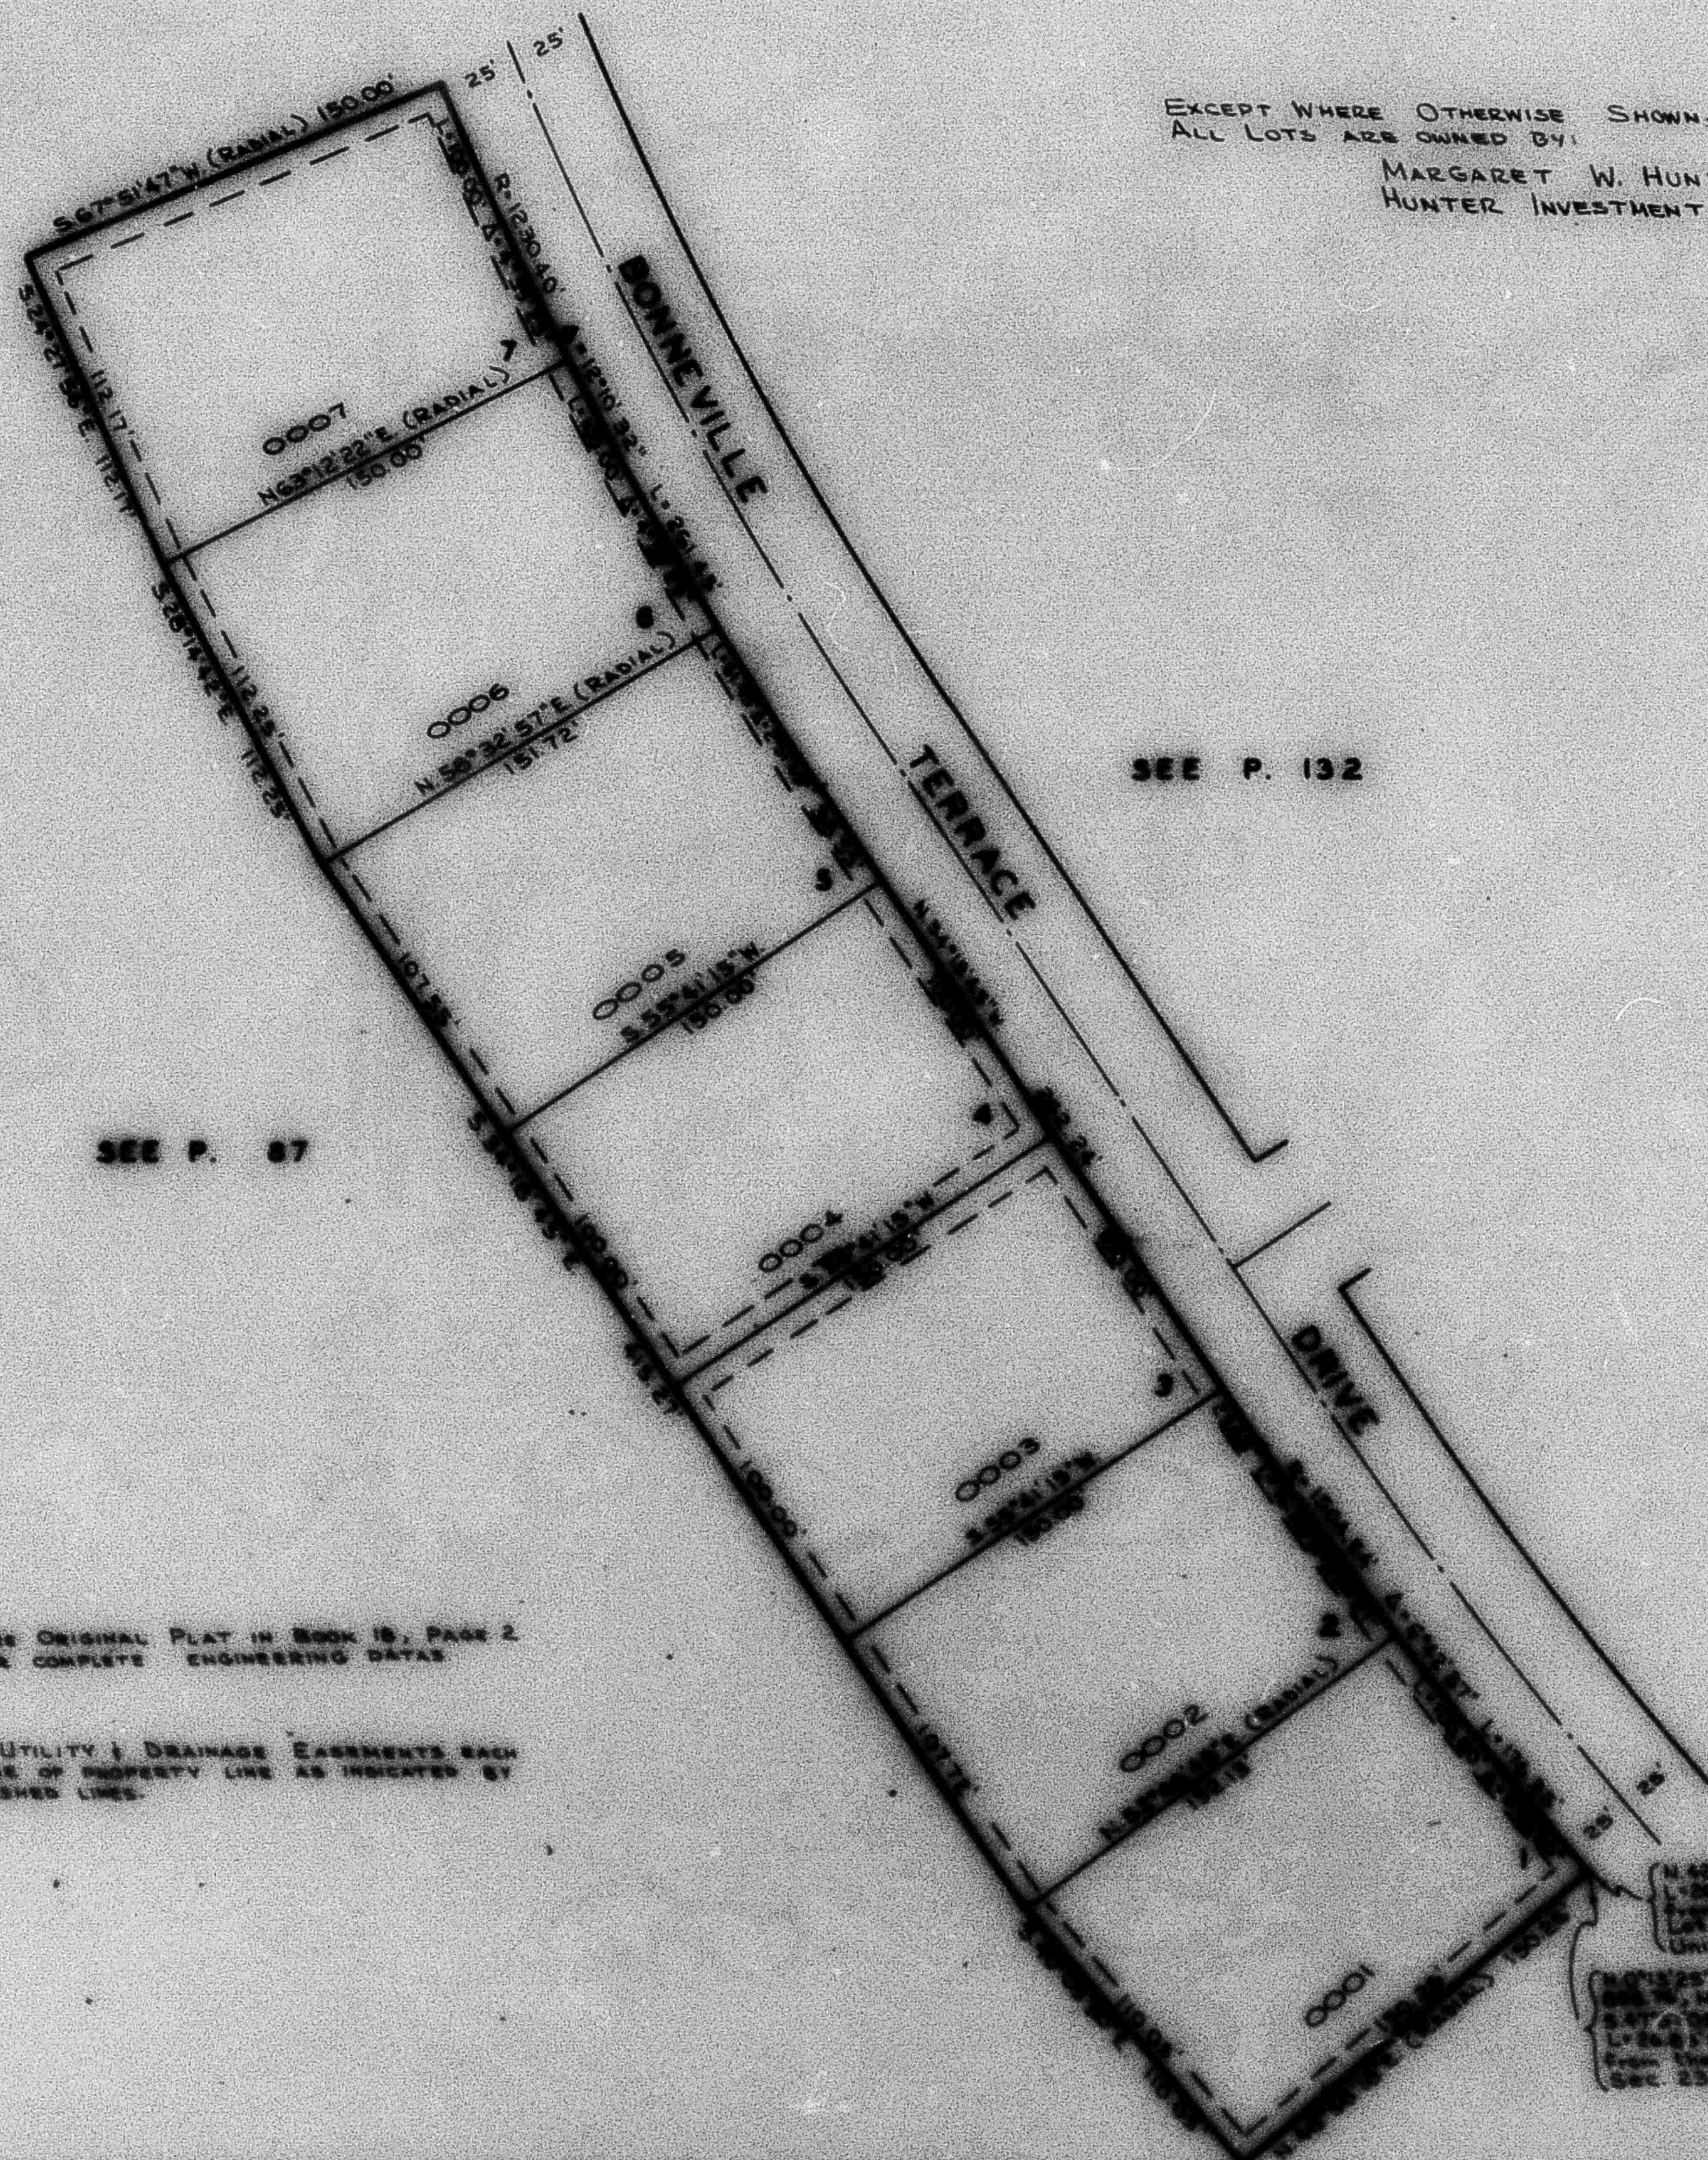

EXCEPT WHERE OTHERWISE SHOWN,
ALL LOTS ARE OWNED BY:
MARGARET W. HUNTER = 1/2
HUNTER INVESTMENT CO. = 1/2

SEE P. 132

SEE P. 87

NOTE: SEE ORIGINAL PLAT IN BOOK 18, PAGE 2
FOR COMPLETE ENGINEERING DATA.

NOTE: UTILITY & DRAINAGE EASEMENTS EACH
SIDE OF PROPERTY LINE AS INDICATED BY
DASHED LINES.

N 47° 02' 35\"/>