

BONNEVILLE TERRACE SUBDIVISION NO. 1

IN WEBER COUNTY

TAXING UNIT: 58


SCALE 1" = 50'

PREFIX: 07-159

SEE BOOK 6
PAGE 121-1

EXCEPT WHERE OTHERWISE SHOWN,
ALL LOTS ARE OWNED BY:

MARGARET W. HUNTER = 1/2
HUNTER INVESTMENT CO. = 1/2

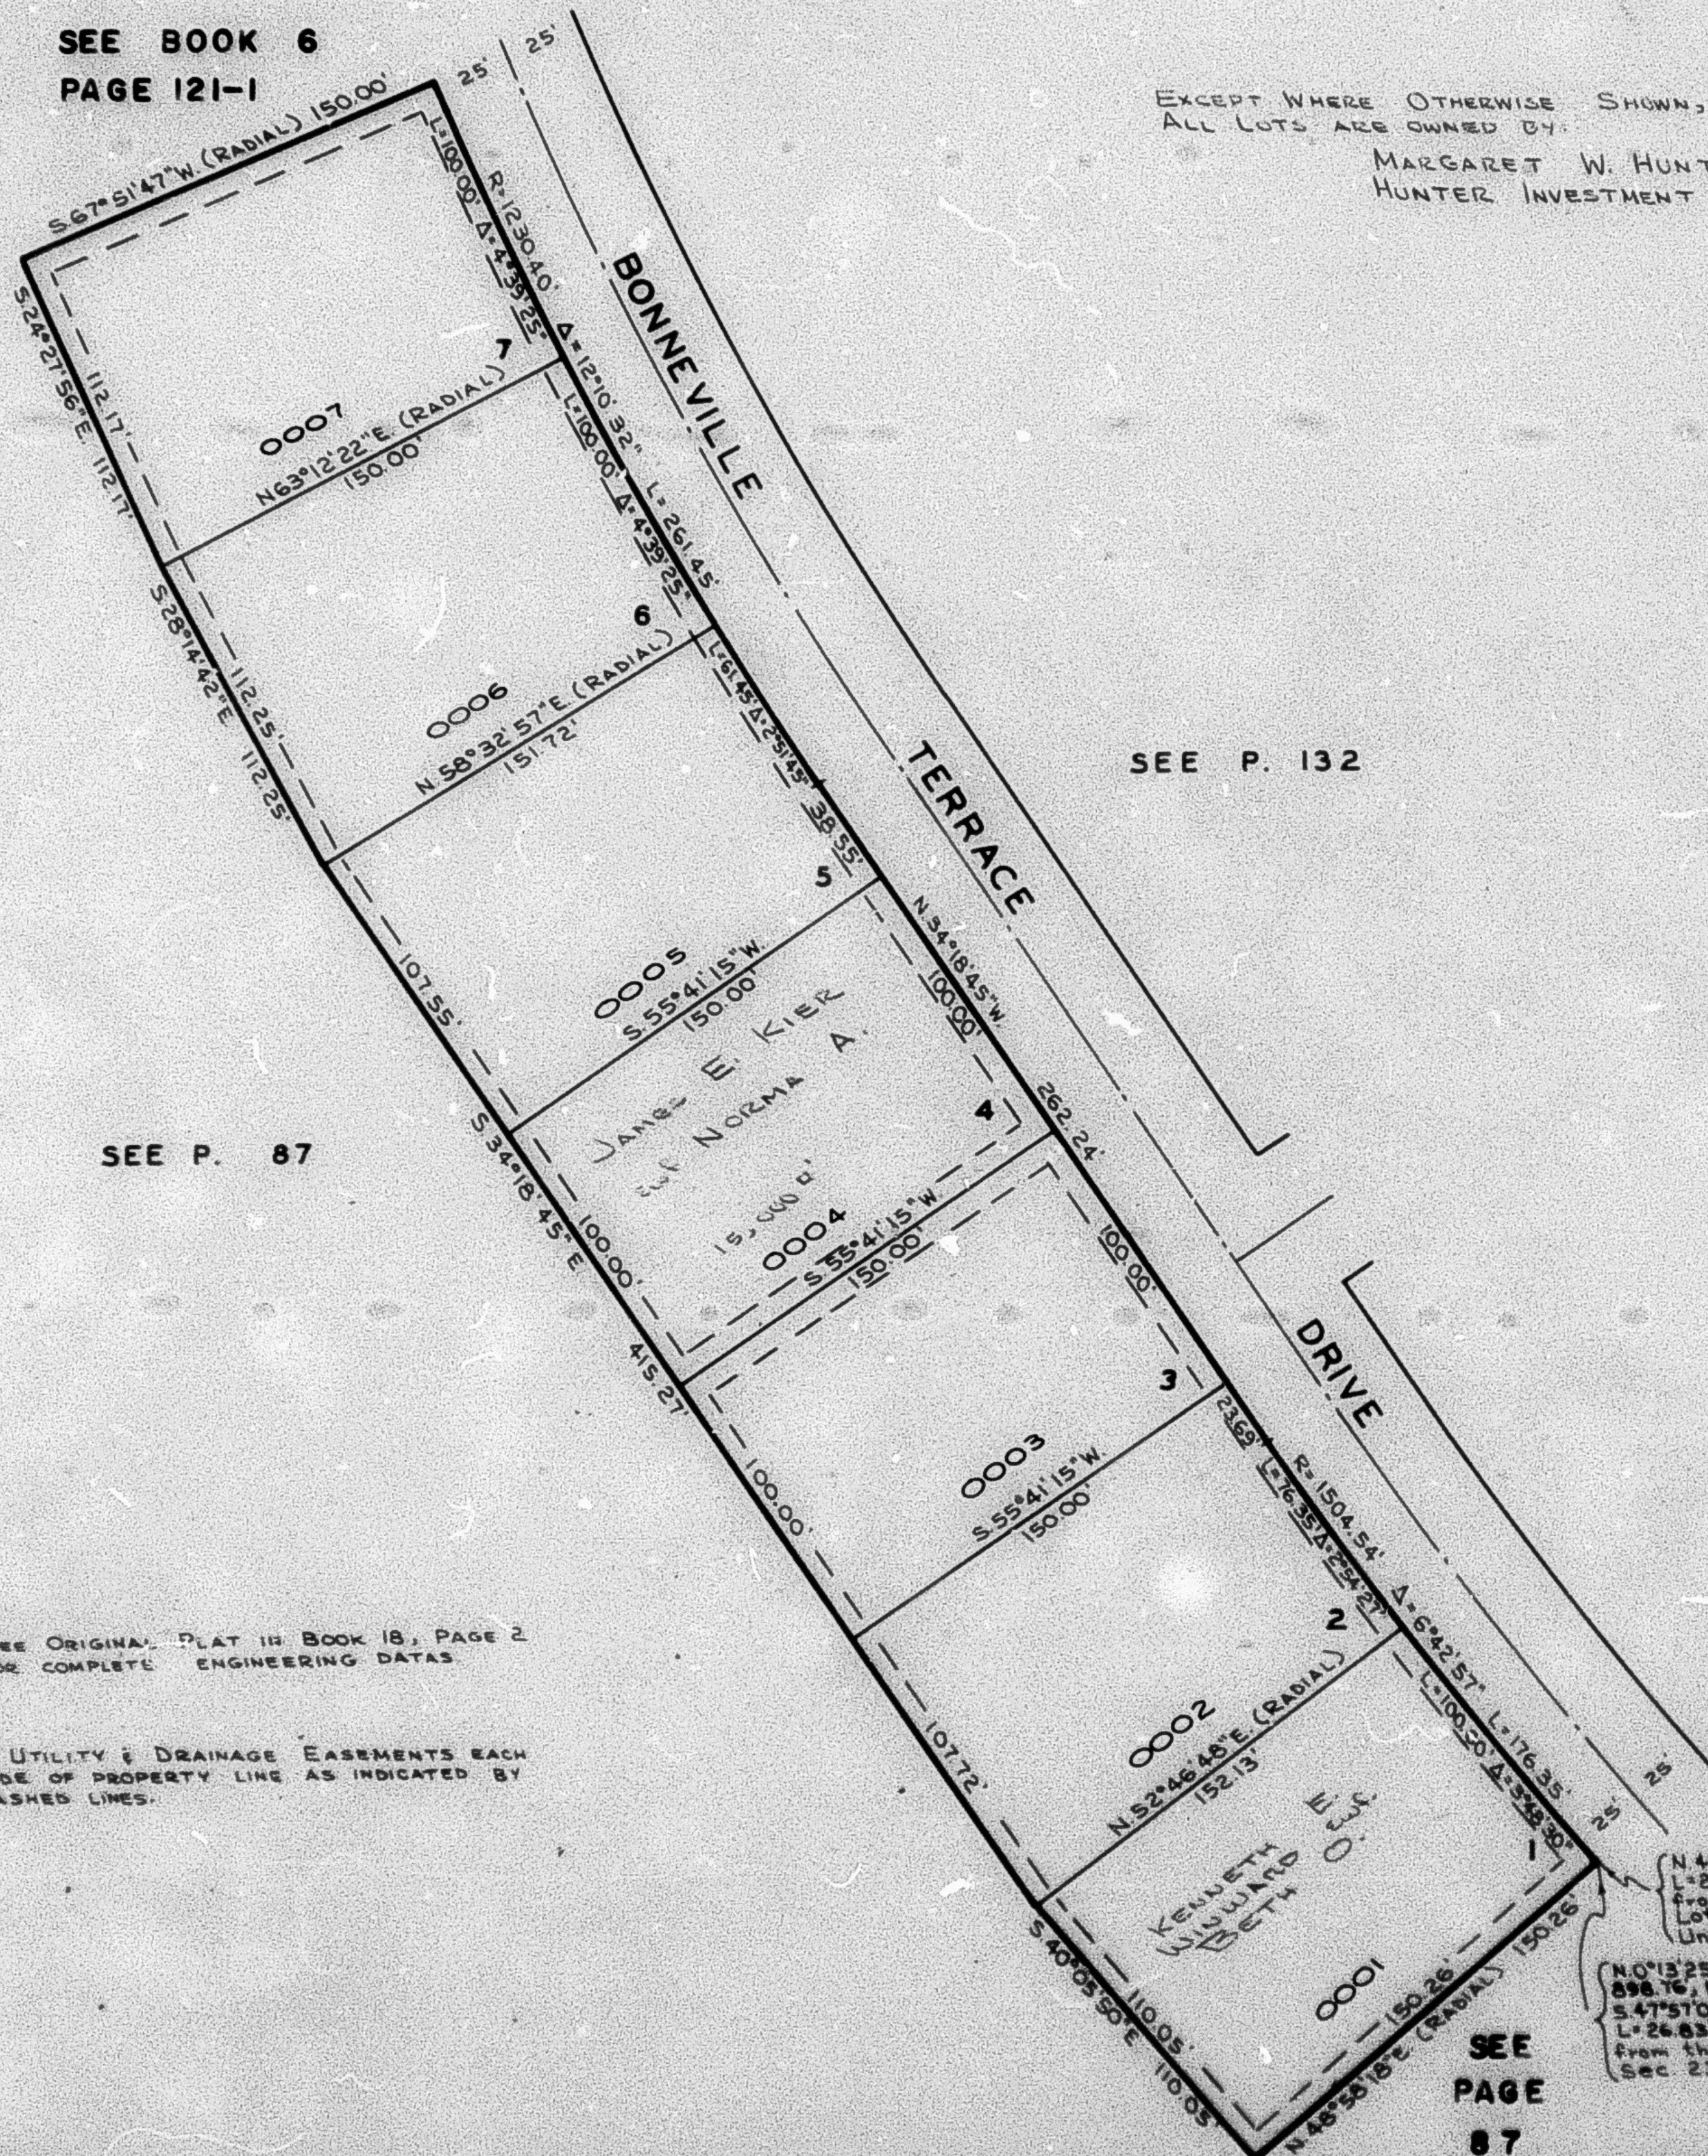

SEE P. 132

SEE P. 87

NOTE: SEE ORIGINAL PLAT IN BOOK 18, PAGE 2
FOR COMPLETE ENGINEERING DATA.

NOTE: 7' UTILITY & DRAINAGE EASEMENTS EACH
SIDE OF PROPERTY LINE AS INDICATED BY
DASHED LINES.

SEE
PAGE
87

N 42° 02' 55\"/>