

PART OF S.E. 1/4 OF SEC. 14 & PART OF NE 1/4 OF SEC. 23, T.5N., R.1W., S.L.B. & M.

159

BONNEVILLE TERRACE SUBDIVISION NO. 1


IN WEBER COUNTY

TAXING UNIT: 58

SCALE 1"=50'

PREFIX 07-159

SEE BOOK 6
PAGE 121-1

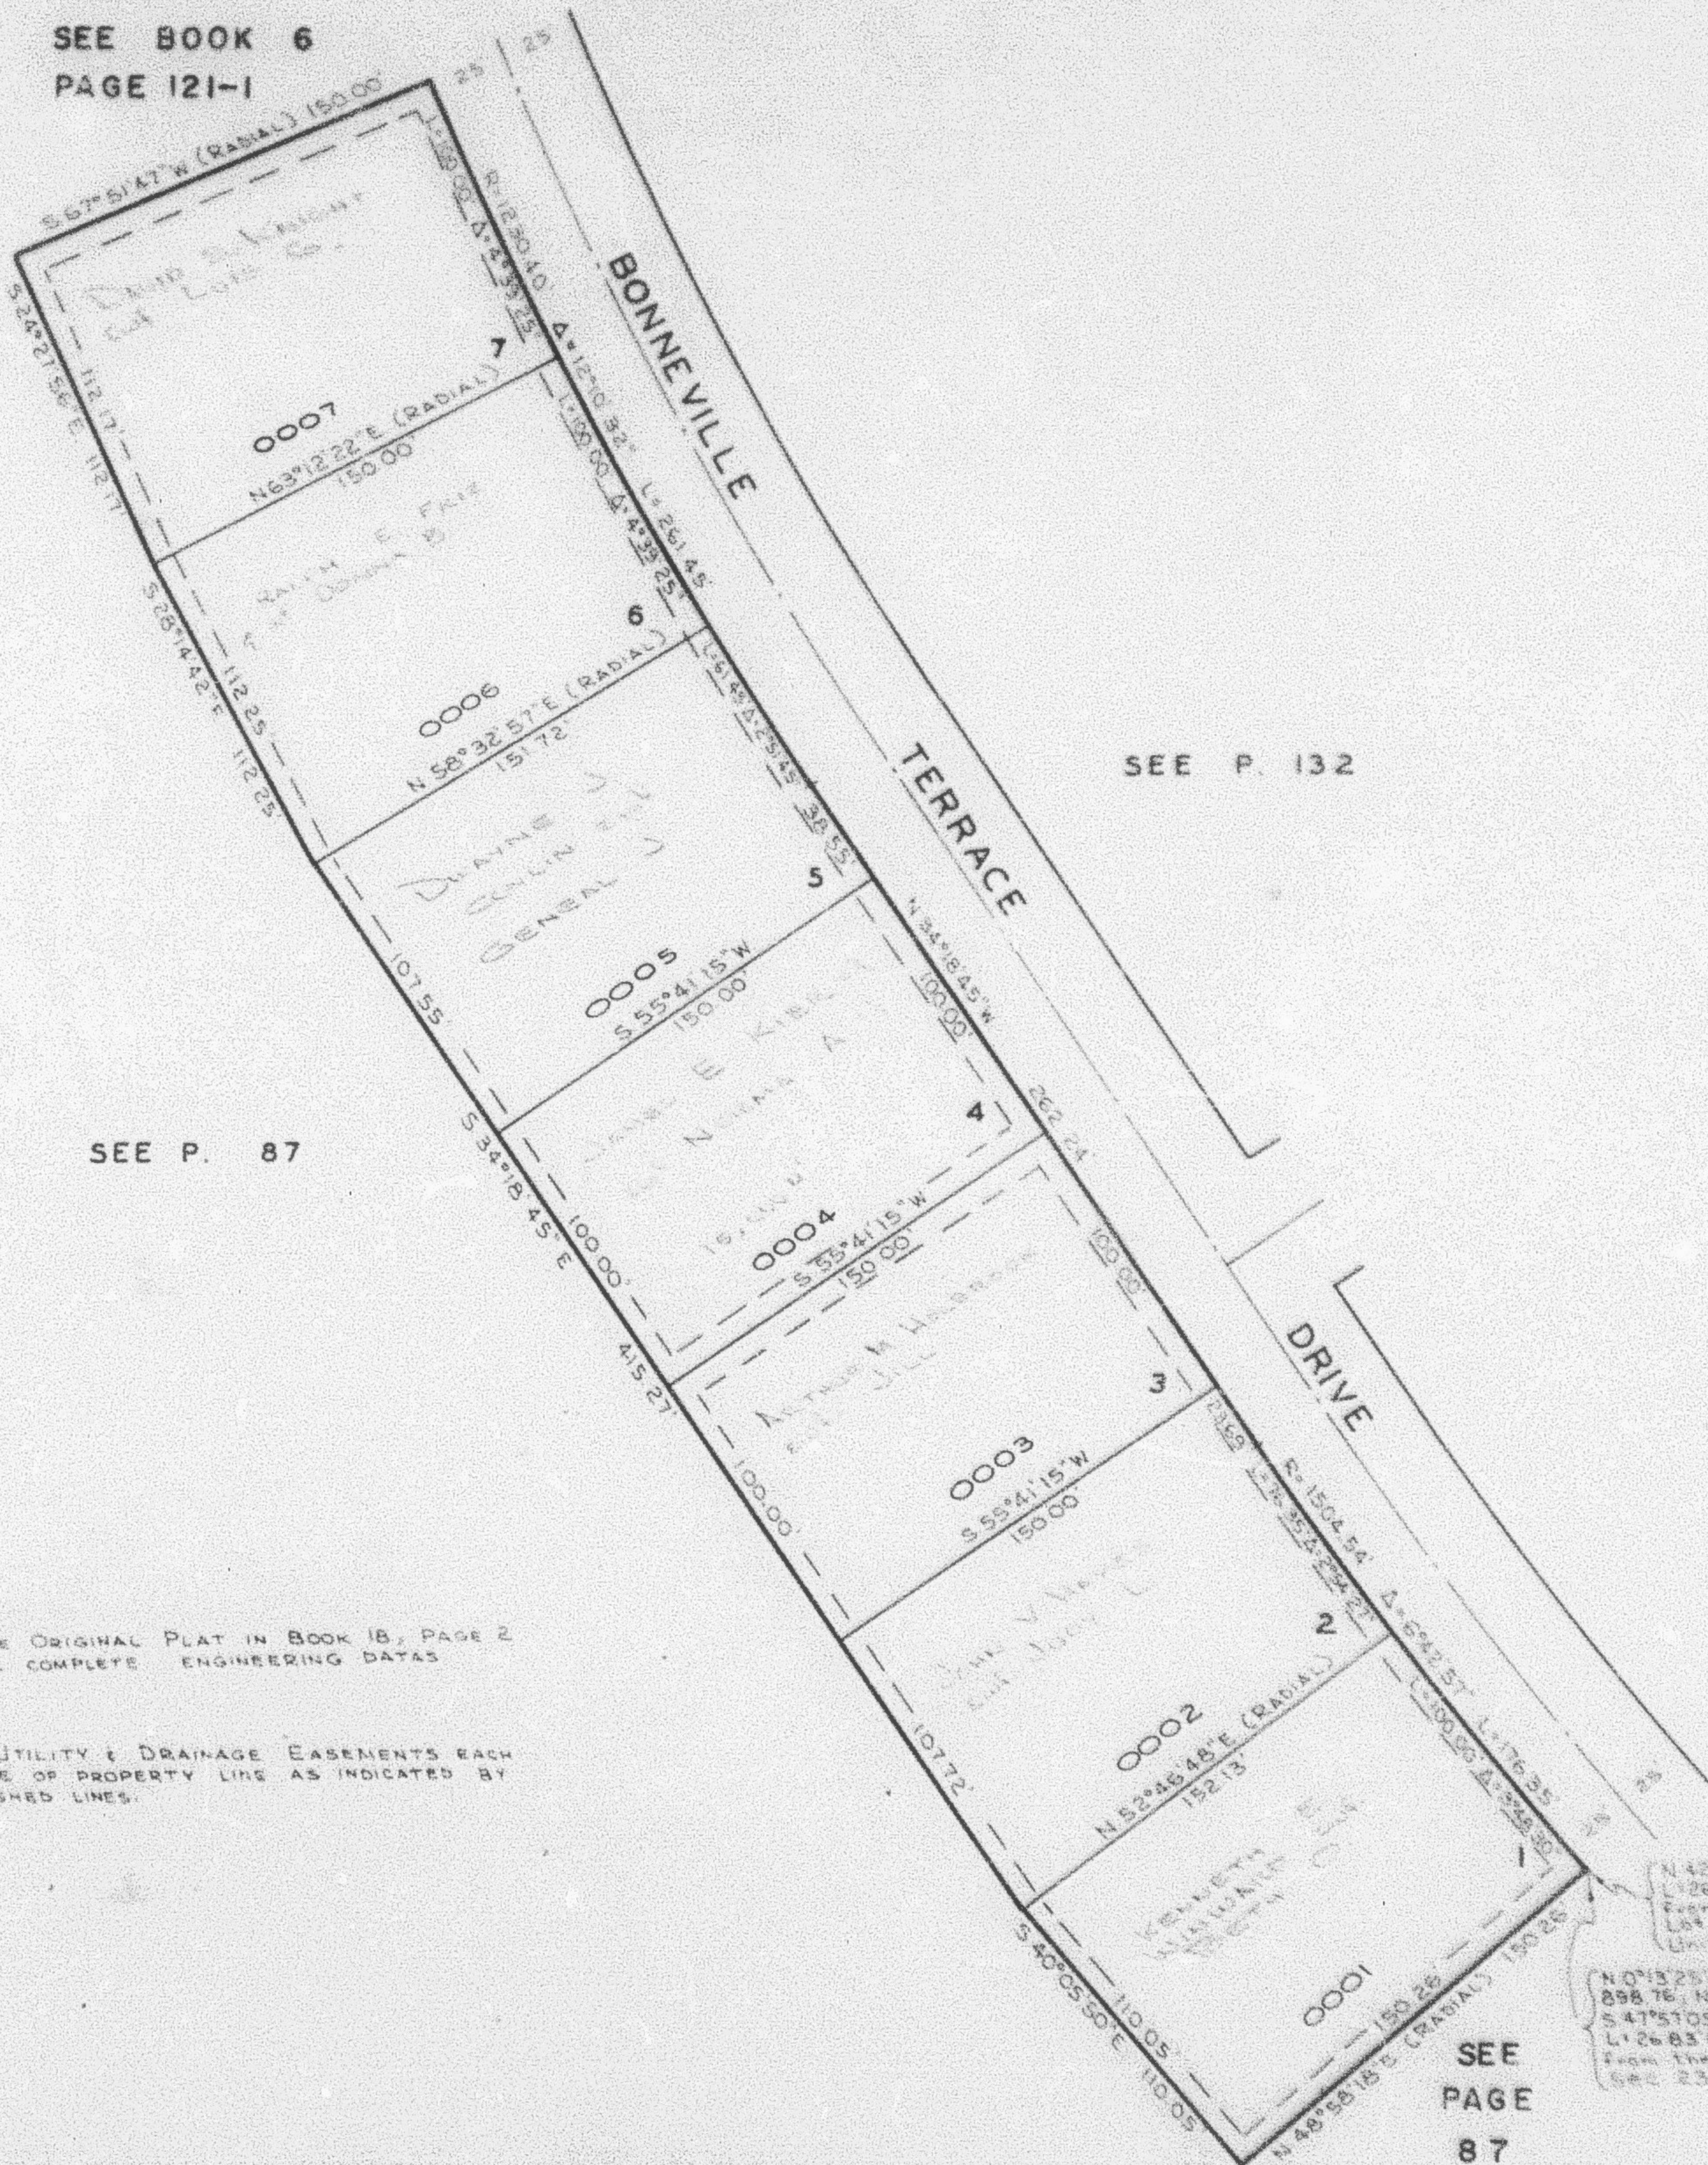

SEE P. 132

SEE P. 87

NOTE: SEE ORIGINAL PLAT IN BOOK 18, PAGE 2
FOR COMPLETE ENGINEERING DATA.

NOTE: 7' UTILITY & DRAINAGE EASEMENTS EACH
SIDE OF PROPERTY LINE AS INDICATED BY
DASHED LINES.

SEE
PAGE
87