

PART OF S.E. 1/4 OF SEC. 14 & PART OF N.E. 1/4 OF SEC. 23, T.5N., R.1W., S.L.B. & M.

159

BONNEVILLE TERRACE SUBDIVISION NO. 1


IN WEBER COUNTY

TAXING UNIT: 159

SCALE 1"=50'

PREFIX:07-159

SEE BOOK 6
PAGE 121-1

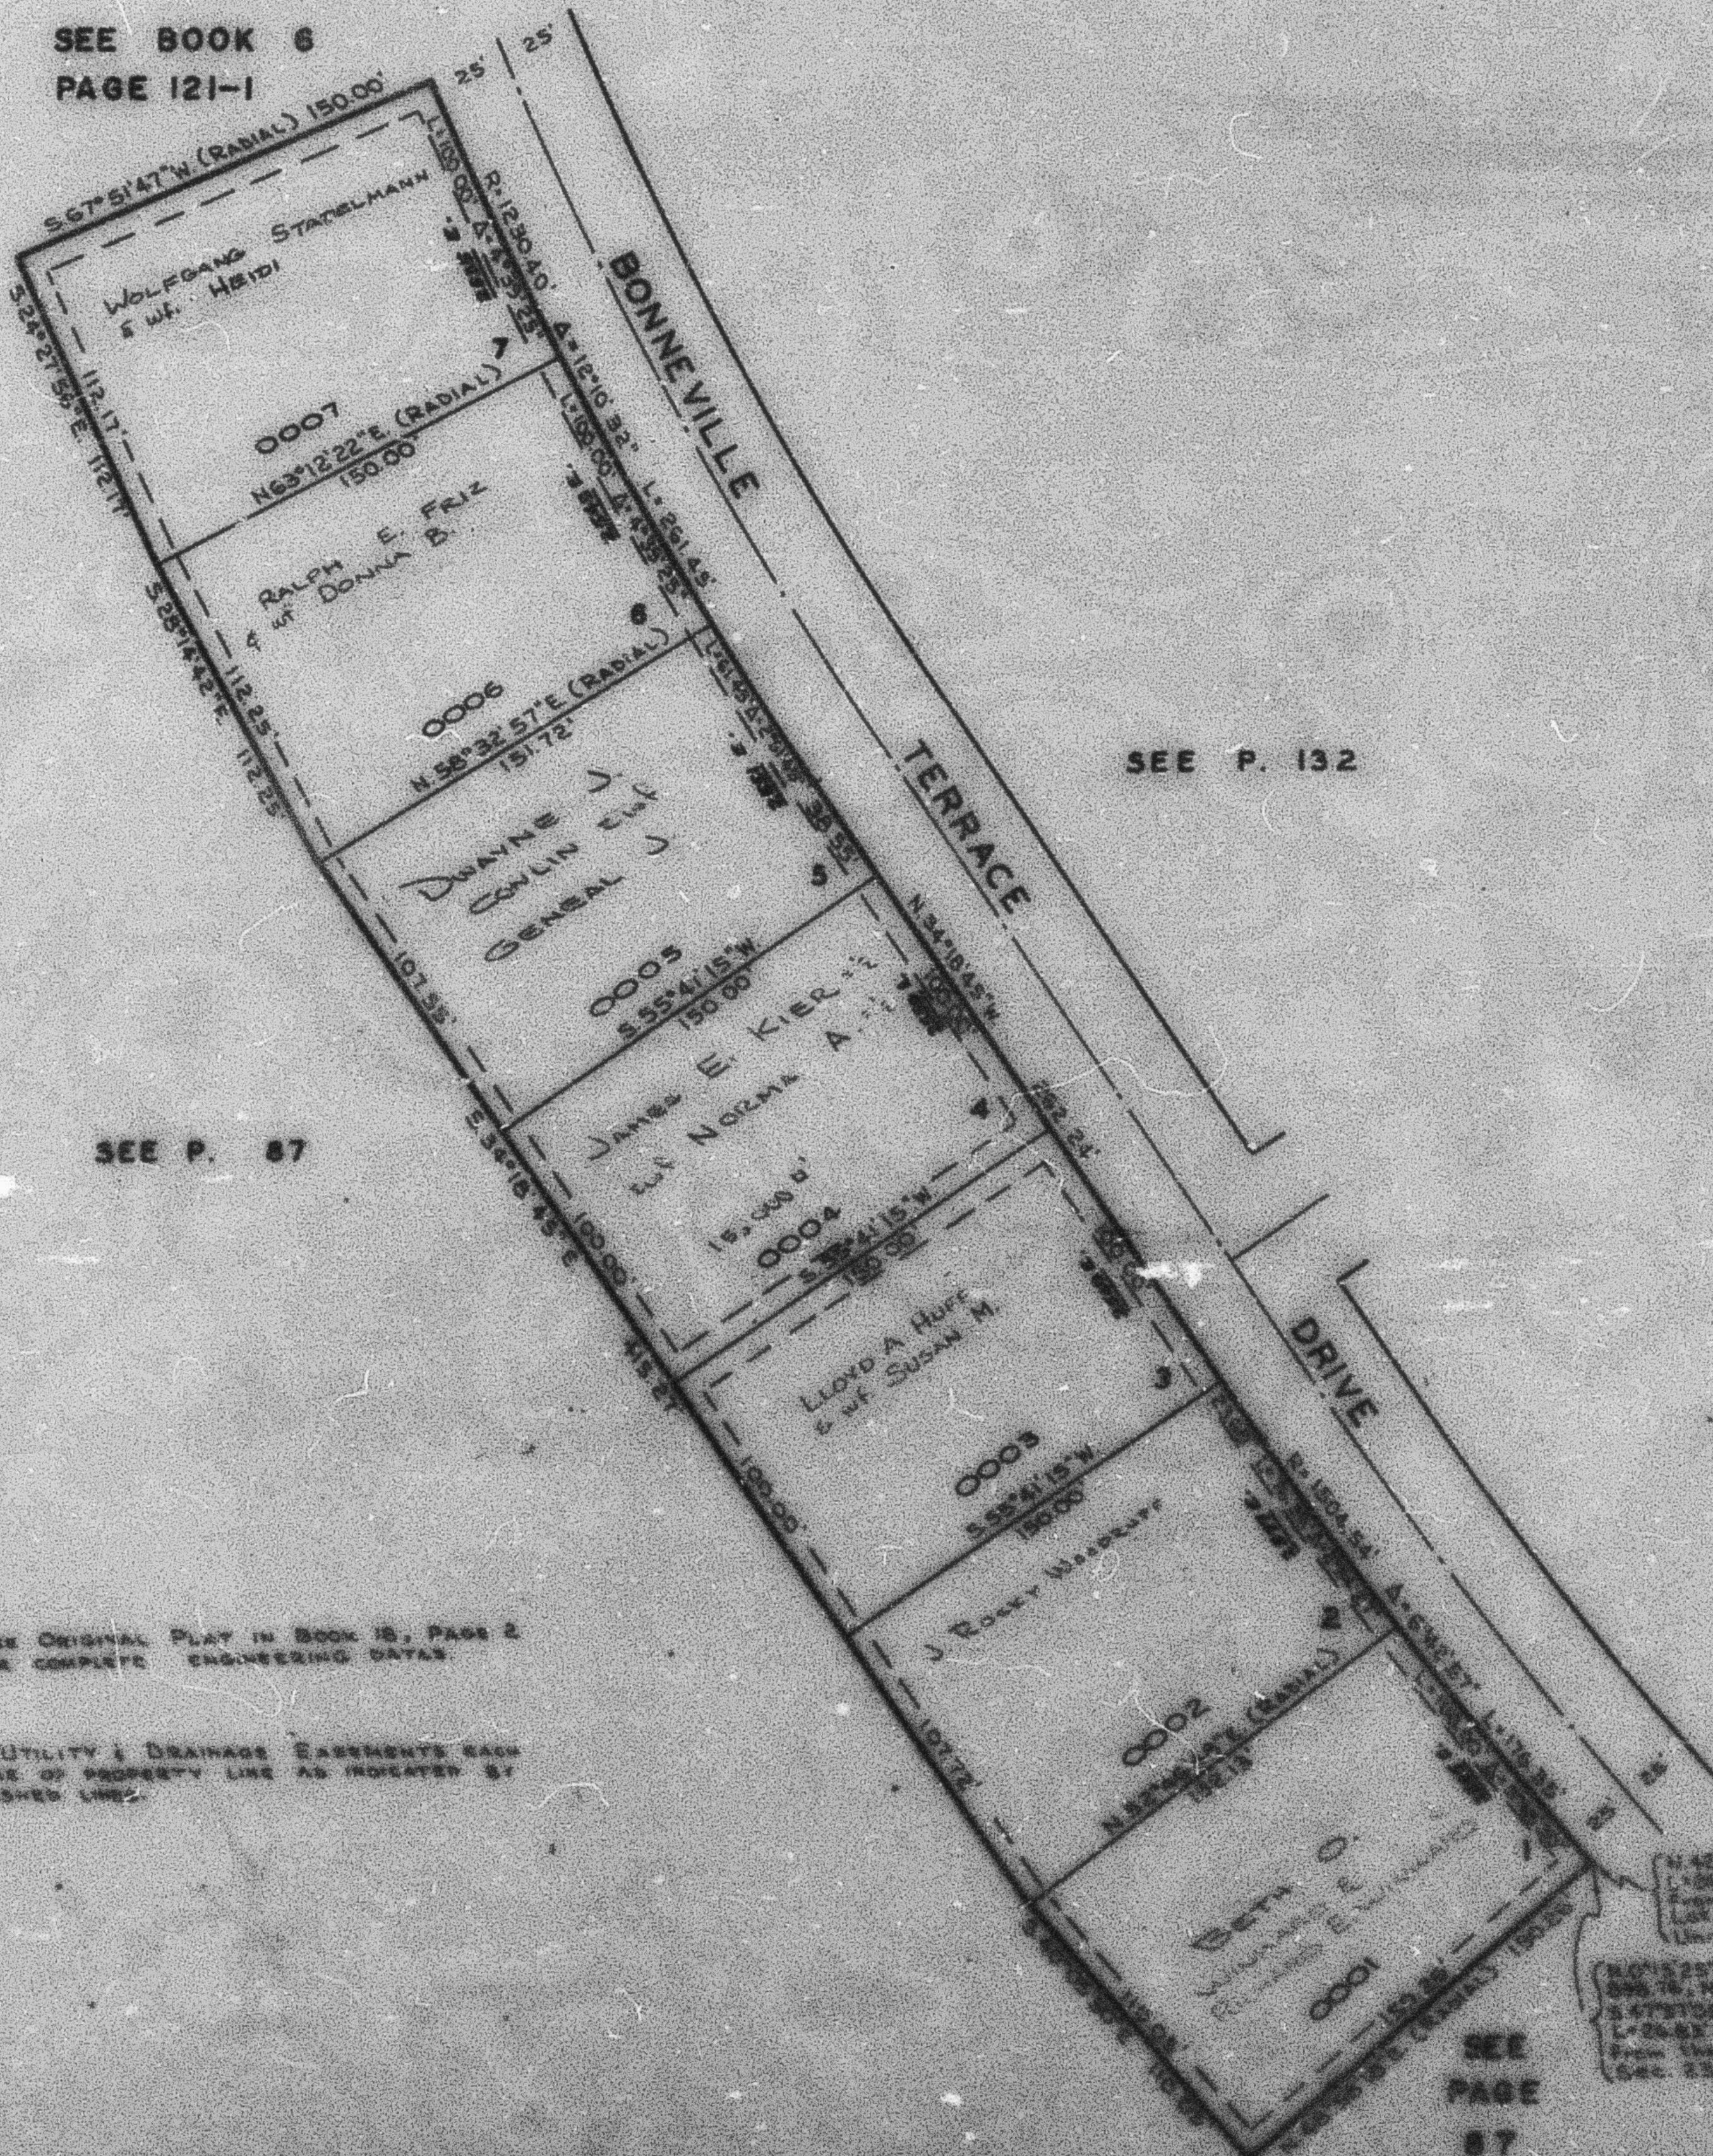

SEE P. 132

SEE P. 87

NOTE: SEE ORIGINAL PLAT IN BOOK 15, PAGE 2
FOR COMPLETE ENGINEERING DATA.

NOTE: UTILITY & DRAINAGE EASEMENTS EACH
SIDE OF PROPERTY LINE AS INDICATED BY
DASHED LINES.

SEE
PAGE
87

N 42° 07' 55\"/>