

BONNEVILLE TERRACE SUBDIVISION NO. 1


IN WEBER COUNTY

TAXING UNIT: 159

SCALE 1"=50'

PREFIX:07-159

SEE BOOK 6
PAGE 121-1

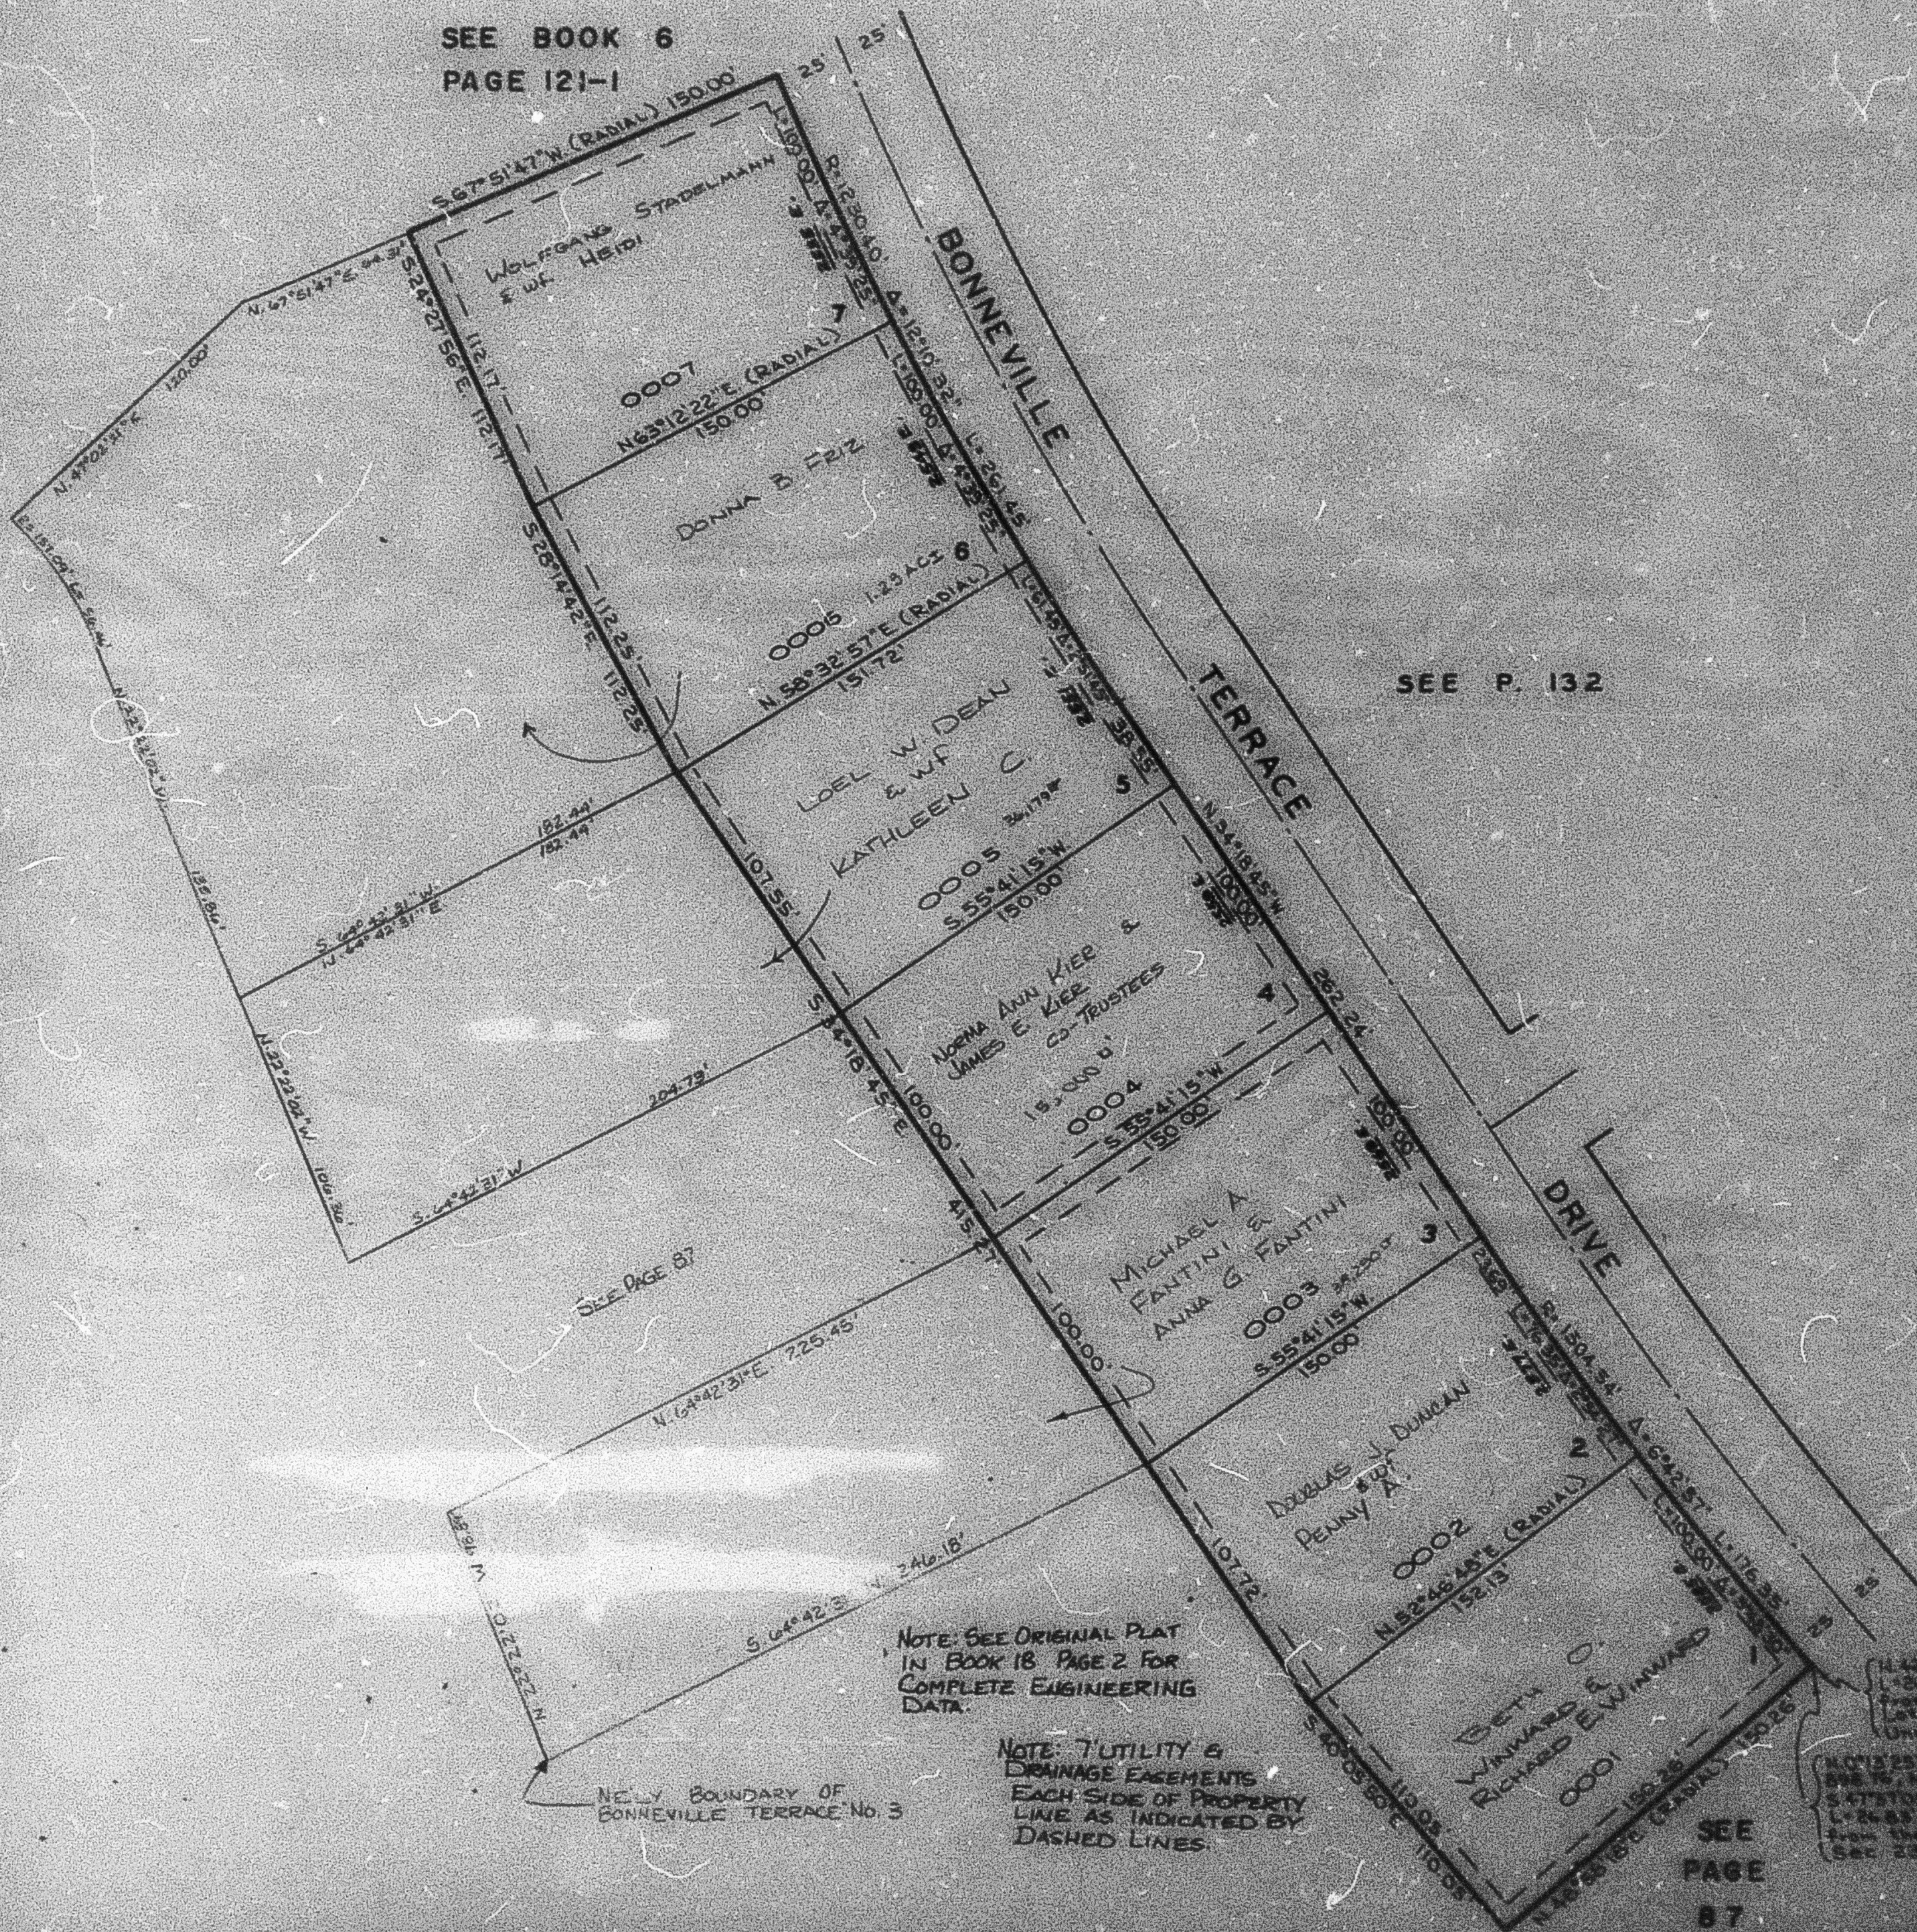

SEE P. 132

SEE PAGE 87

NOTE: SEE ORIGINAL PLAT
IN BOOK 18 PAGE 2 FOR
COMPLETE ENGINEERING
DATA.

NOTE: UTILITY &
DRAINAGE EASEMENTS
EACH SIDE OF PROPERTY
LINE AS INDICATED BY
DASHED LINES.

NEWLY BOUNDARY OF
BONNEVILLE TERRACE No. 3

SEE
PAGE
87

NOTE: SEE ORIGINAL PLAT
IN BOOK 18 PAGE 2 FOR
COMPLETE ENGINEERING
DATA.