


PART OF S.W. 1/4 OF SEC. 24, T.5N., R.1W., S.L.B. & M.
EASTWOOD SUBDIVISION NO. 8
 IN WEBER COUNTY

TAXING UNIT: 54

SCALE 1" = 60'


PREFIX: 07-160

EXCEPT WHERE OTHERWISE SHOWN,
 ALL LOTS ARE OWNED BY
 EASTWOOD REAL ESTATE CO.
 (EASTWOOD REAL ESTATE CO., INC.)

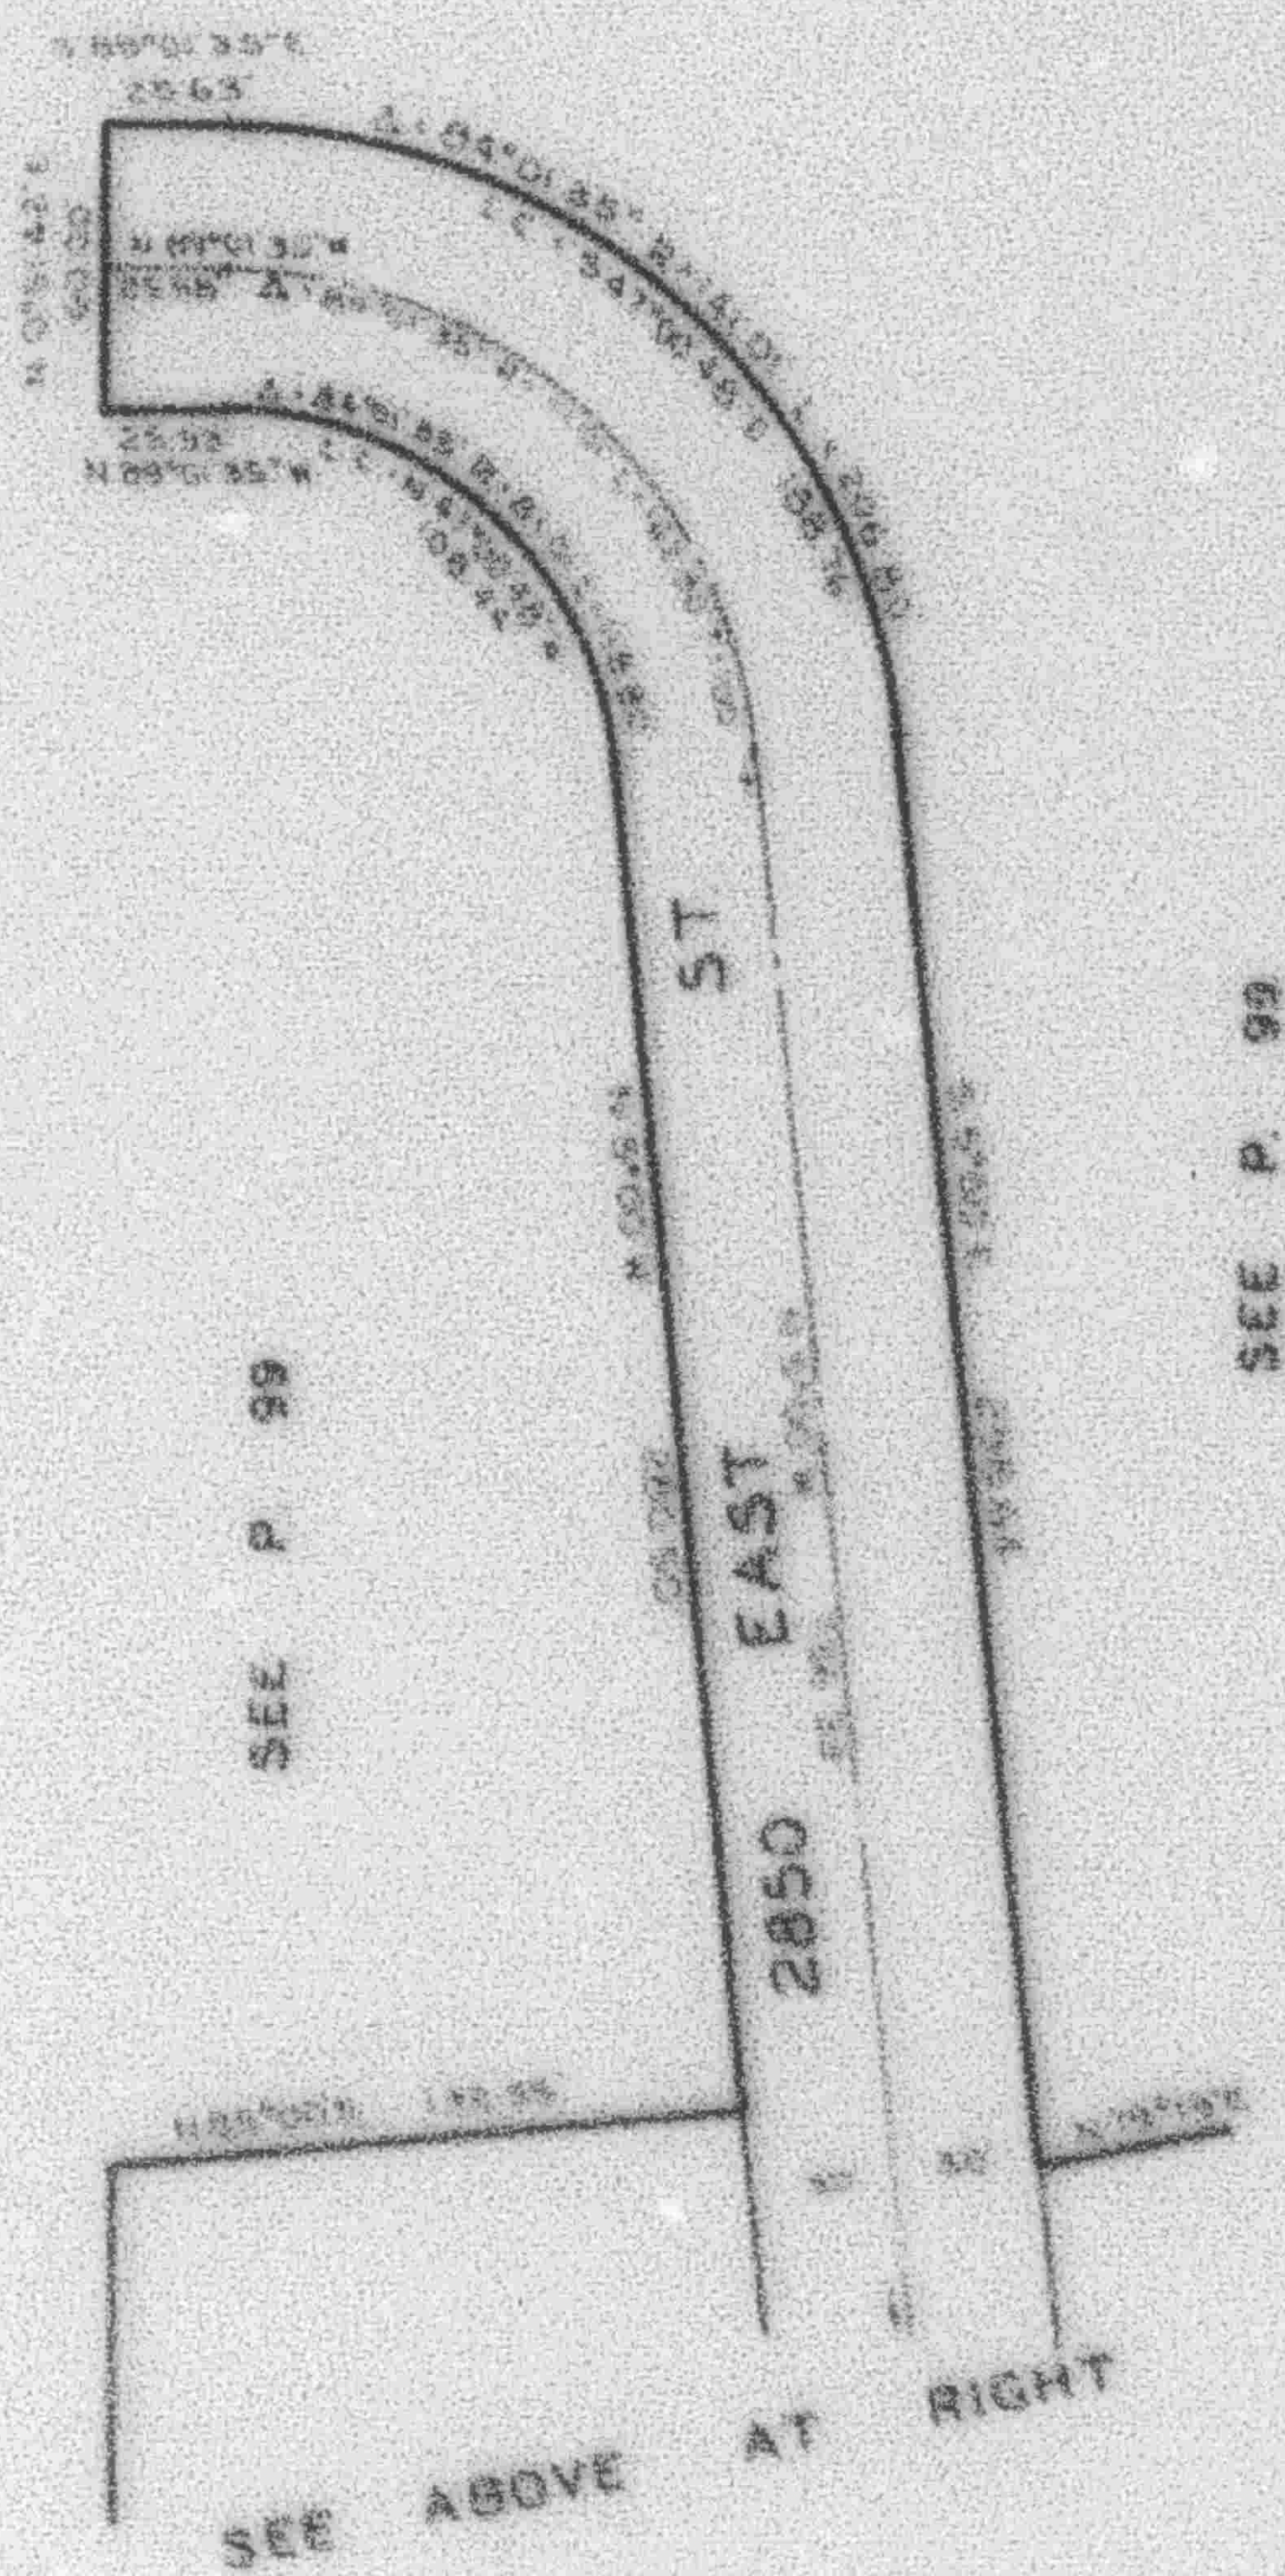

NOTE: T. 5N. 1/4 SEC. 24, T. 5N., R. 1W., S.L.B. & M.
 IS PROPERTY LINE AS INDICATED BY DASHED LINE.

NOTE: SEE CHAINING DATA IN BOOK NO. 10, PAGE 3
 FOR CHAINING, SINKING, DATA.

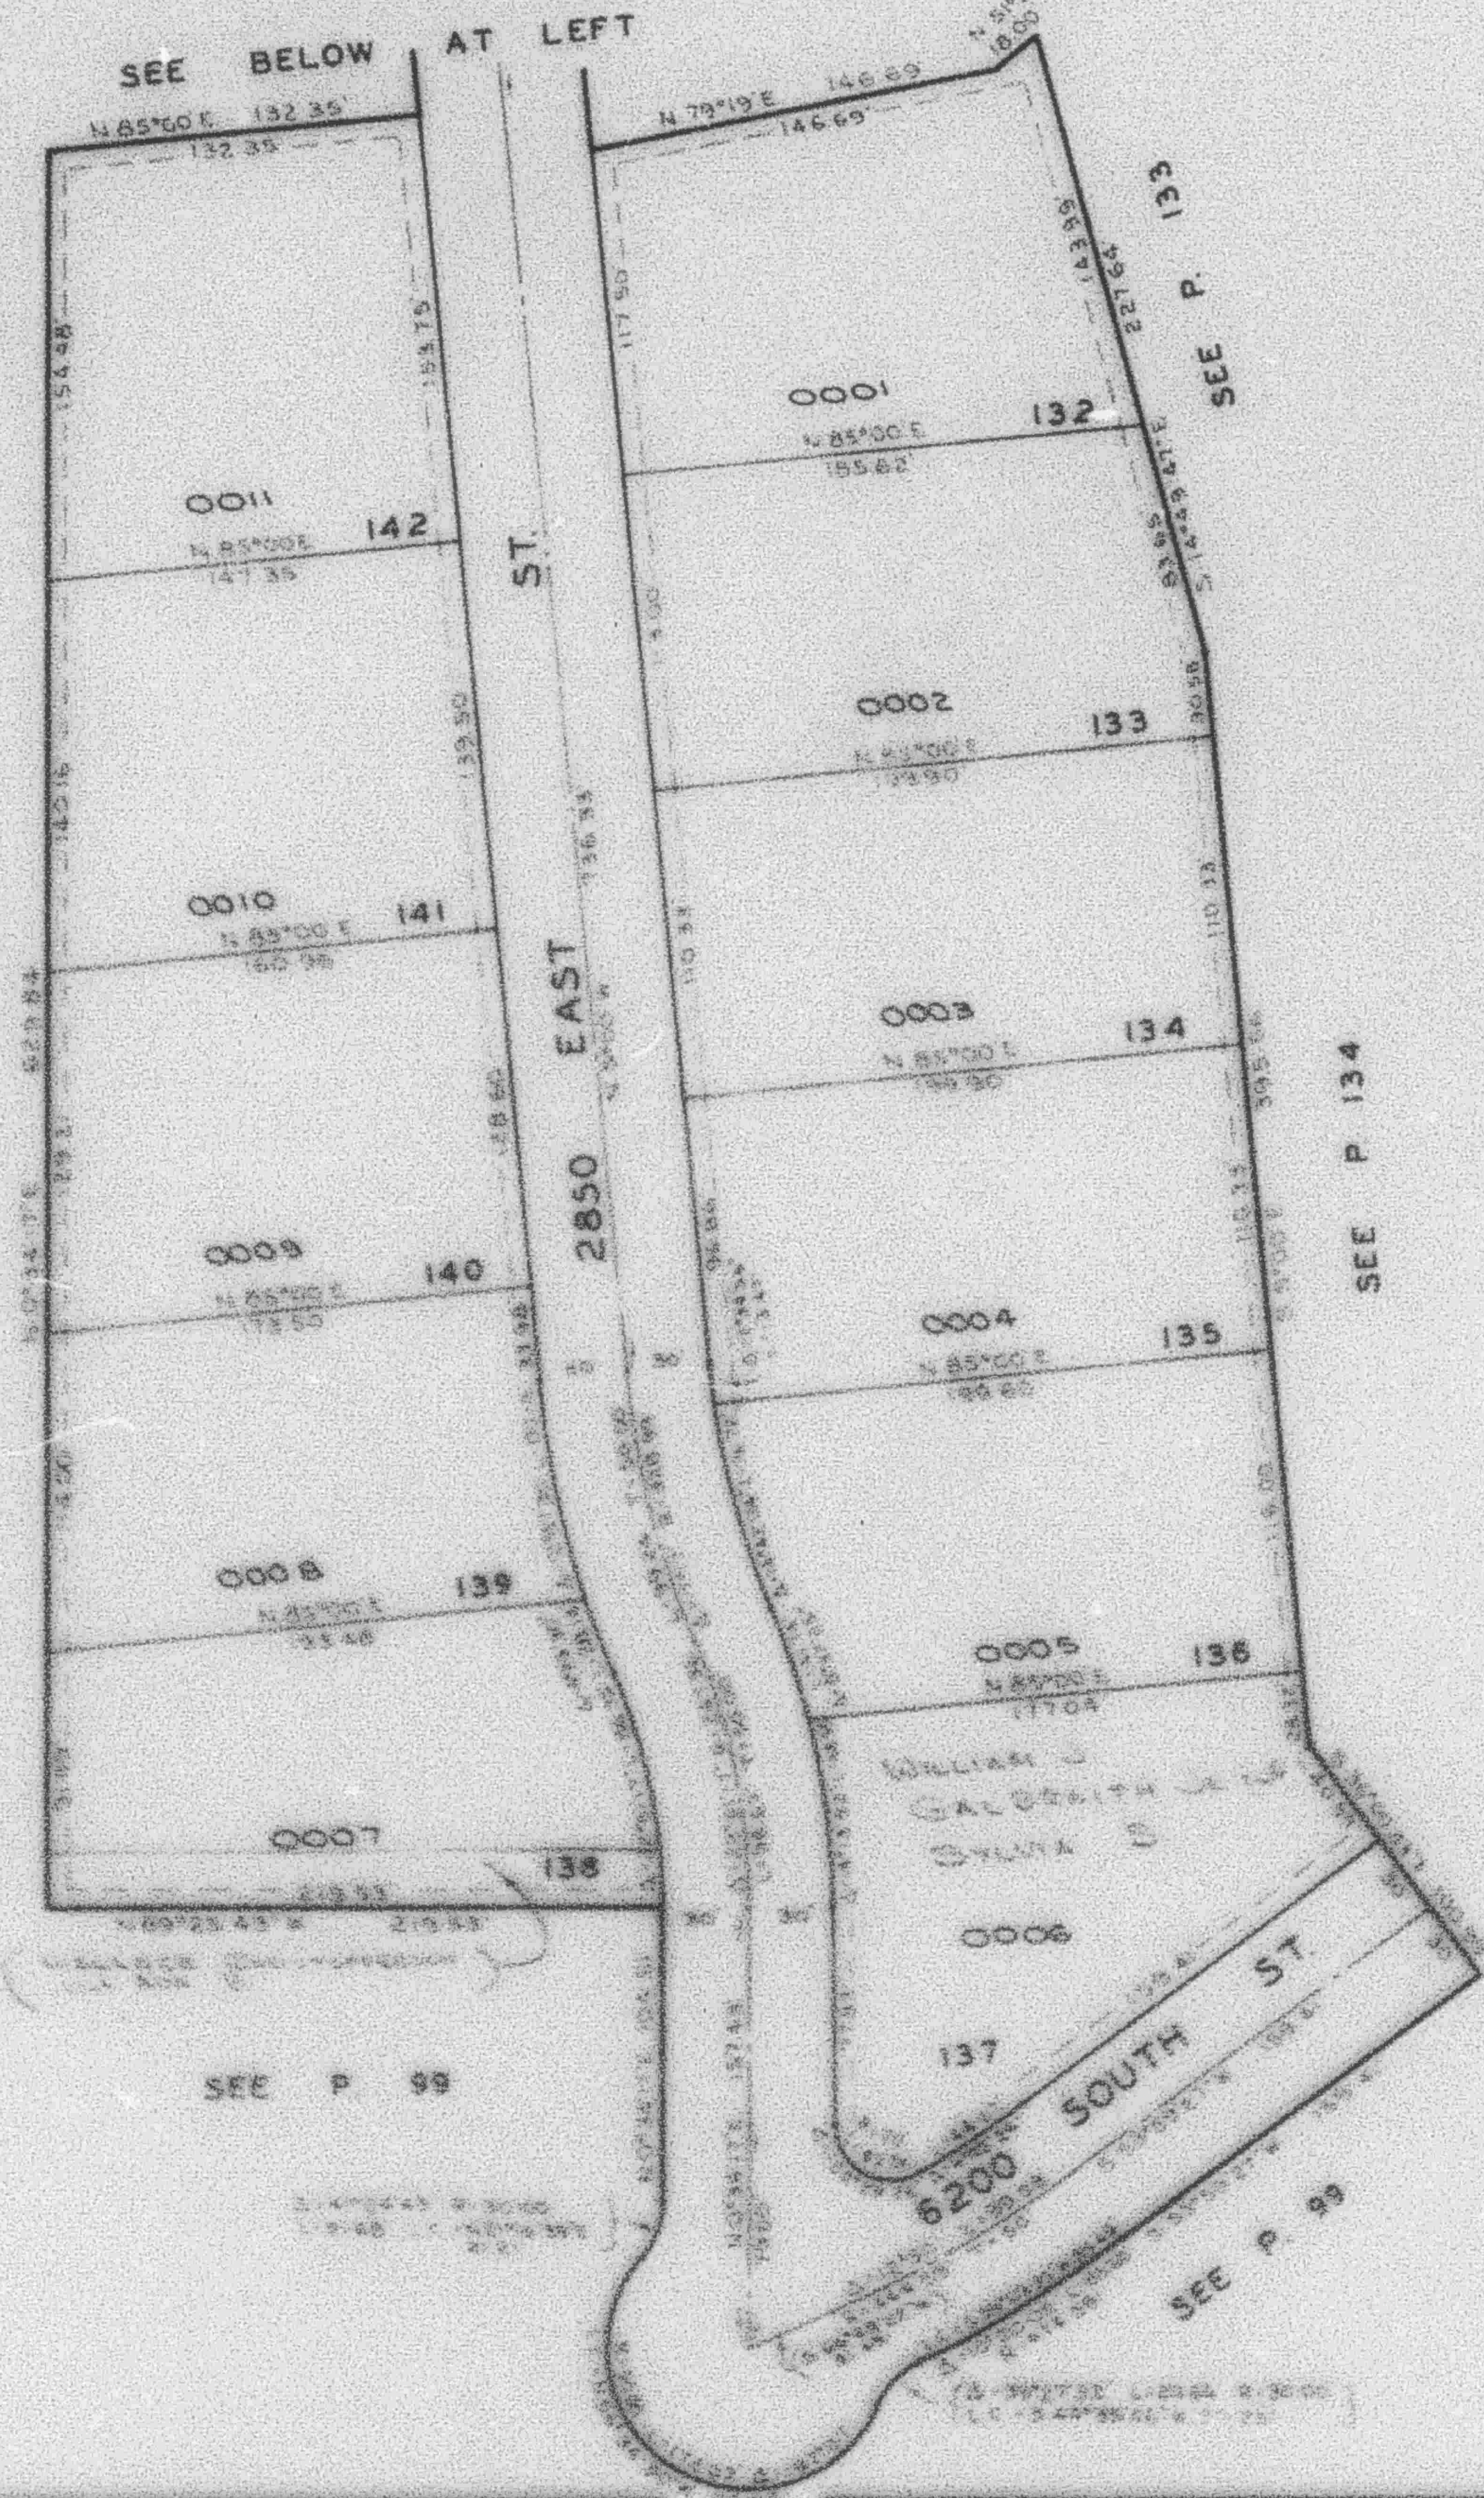

SEE P. 99

SEE P. 99

SEE P. 134

SEE P. 133