


PART OF S.W. 1/4 OF SEC. 24, T.5N., R.1W., S.L.B. & M.
EASTWOOD SUBDIVISION NO. 8
 AMENDED PLAT
 IN WEBER COUNTY

TAXING UNIT: 54

PREFIX: 07-160

SCALE 1" = 60'

EXCEPT WHERE OTHERWISE SHOWN
 ALL LOTS OWNED BY
 EASTWOOD REAL ESTATE CO.
 (EASTWOOD REAL ESTATE CO., INC.)

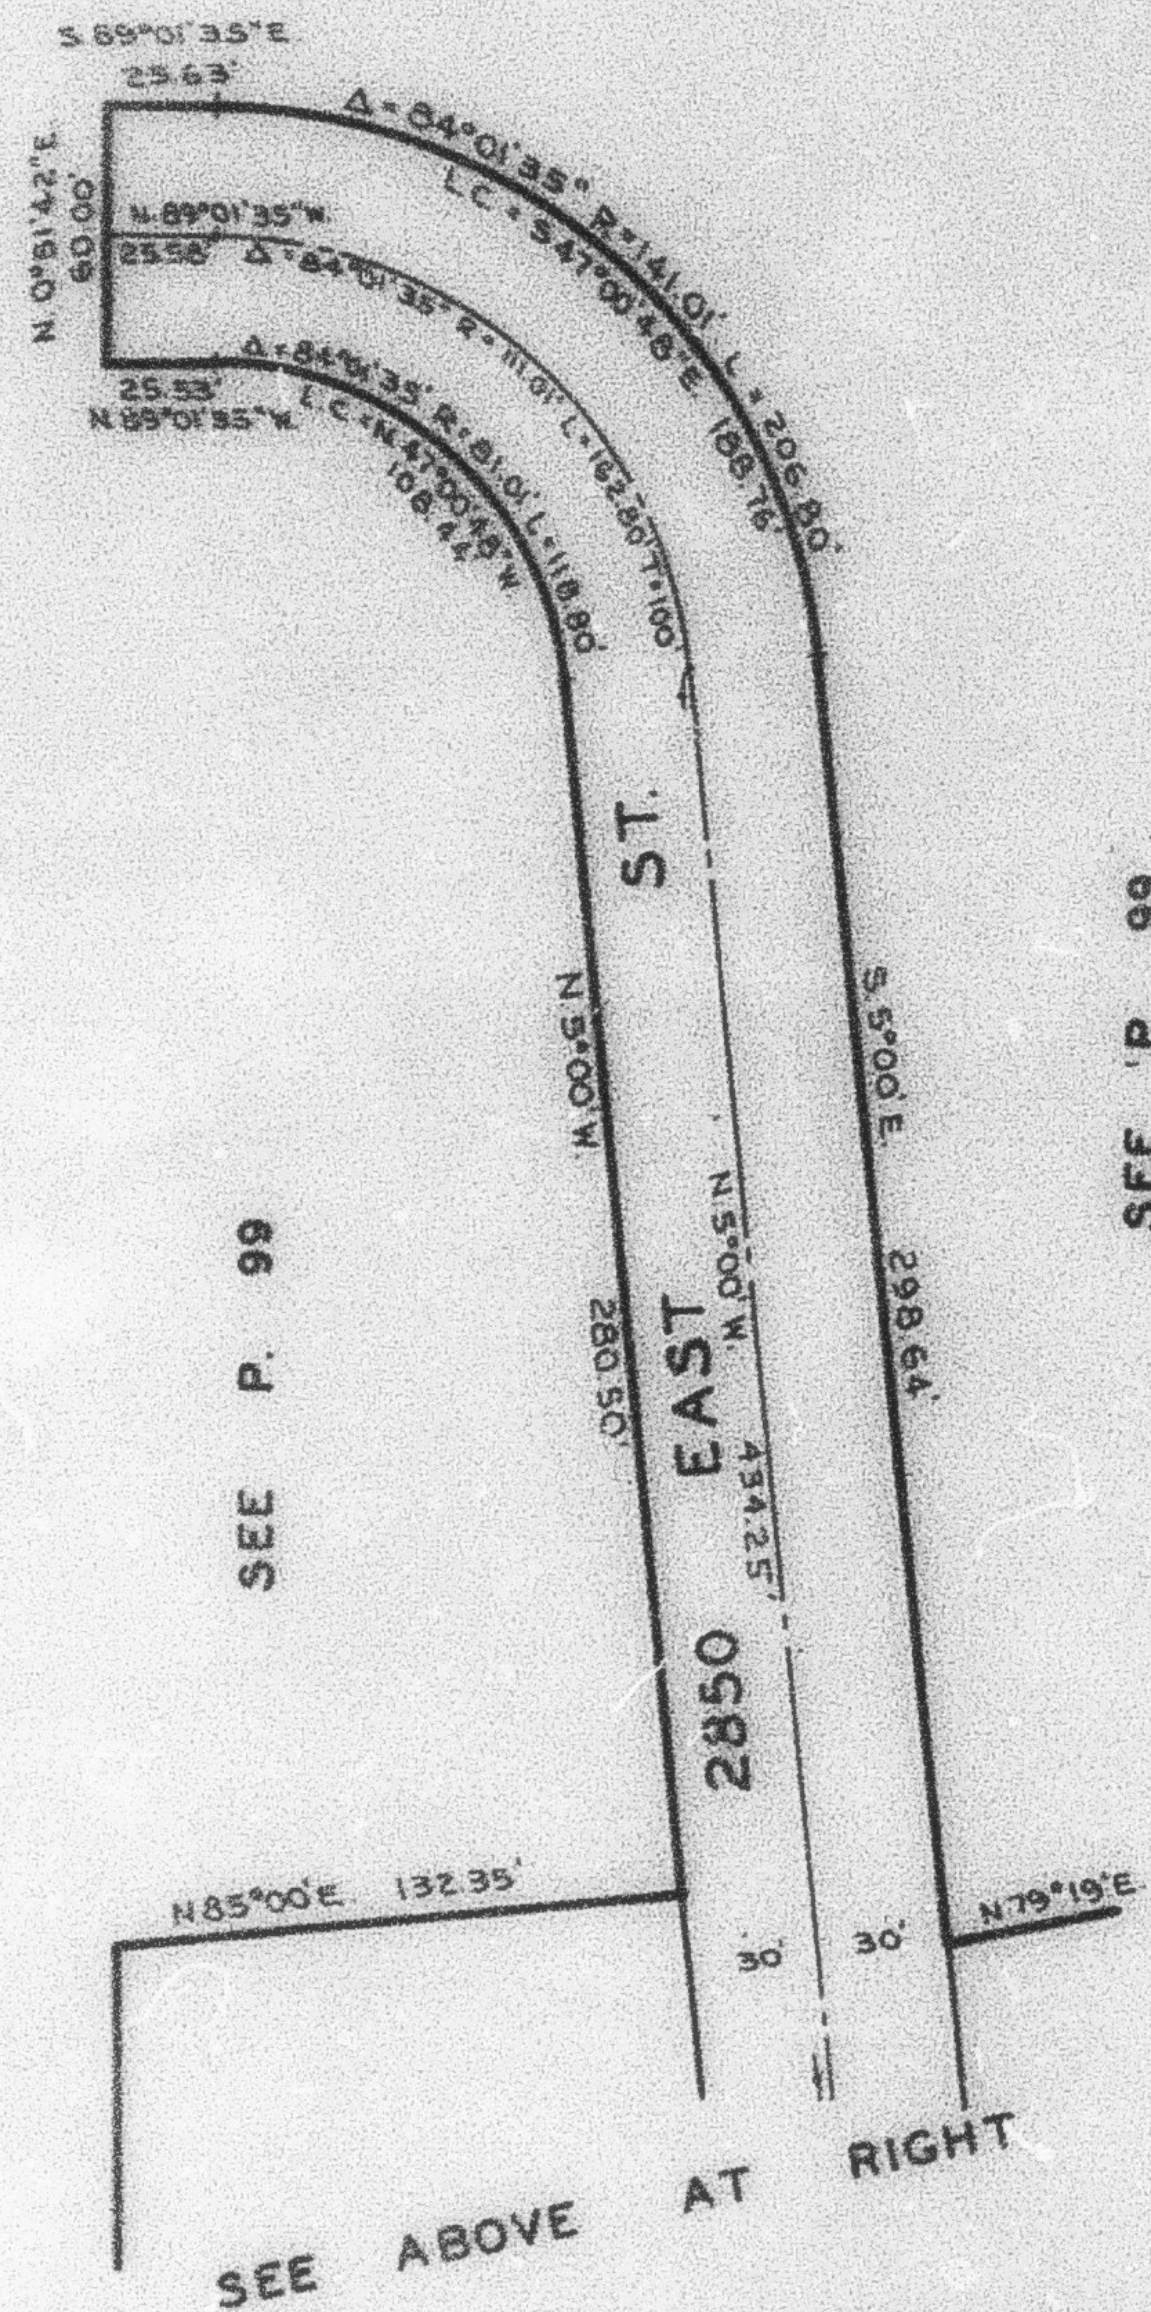

NOTE: 7' UTILITY & DRAINAGE EASEMENTS EACH SIDE
 OF PROPERTY LINE AS INDICATED BY DASHED LINES.

NOTE: SEE ORIGINAL PLAT IN BOOK 18, PAGE 44
 FOR COMPLETE ENGINEERING DATA.

NOTE: LOTS 138 & 139 ARE SUBJ. TO AN EXISTING
 ROAD ACROSS THE WESTERLY PORTION
 OF EACH LOT

