

PART OF S.W. 1/4 OF SEC. 24, T.5N., R.1W., S.L.B. & M.
EASTWOOD SUBDIVISION NO. 8

160


AMENDED PLAT AMD. LOTS A138-R & A139-R

IN WEBER COUNTY

TAXING UNIT: 159

SCALE 1"=100'

SEE PAGE 99

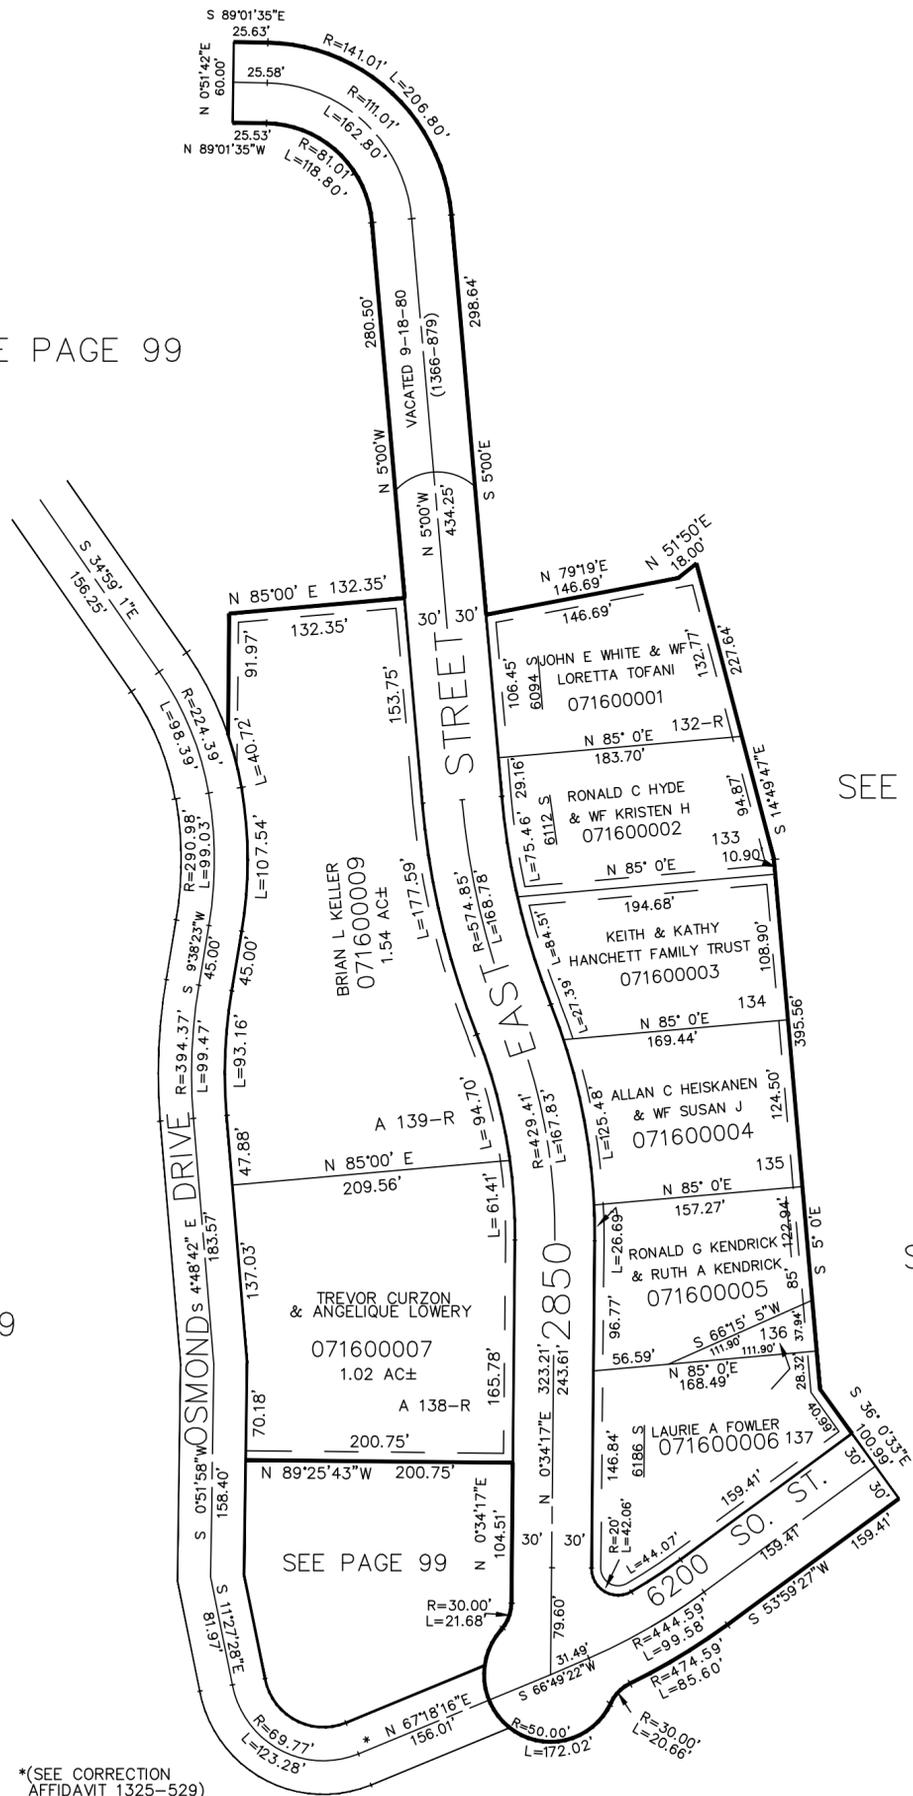

SEE PAGE 133

SEE PAGE 134

SEE PAGE 99

7' UTILITY & DRAINAGE EASEMENTS
 EACH SIDE OF PROPERTY LINE
 AS INDICATED BY DASHED LINES,
 EXCEPT AS OTHERWISE SHOWN.

*(SEE CORRECTION
 AFFIDAVIT 1325-529)

FOR COMPLETE ENG. DATA SEE
 ORIGINAL DEDICATION PLAT IN
 BOOK 18, PAGE 44, OR RECORDS.
 AMD. PLAT BOOK 35 PAGE 77

SEE PAGE 99