

HILLSIDE MANOR SUBDIVISION

TAXING UNIT 24

WASHINGTON TERRACE CITY

PREFIX 07-162

SCALE 1" = 50'


STREET

WEST

PAGE 49

SEE PAGE 66


SEE BELOW AT LEFT

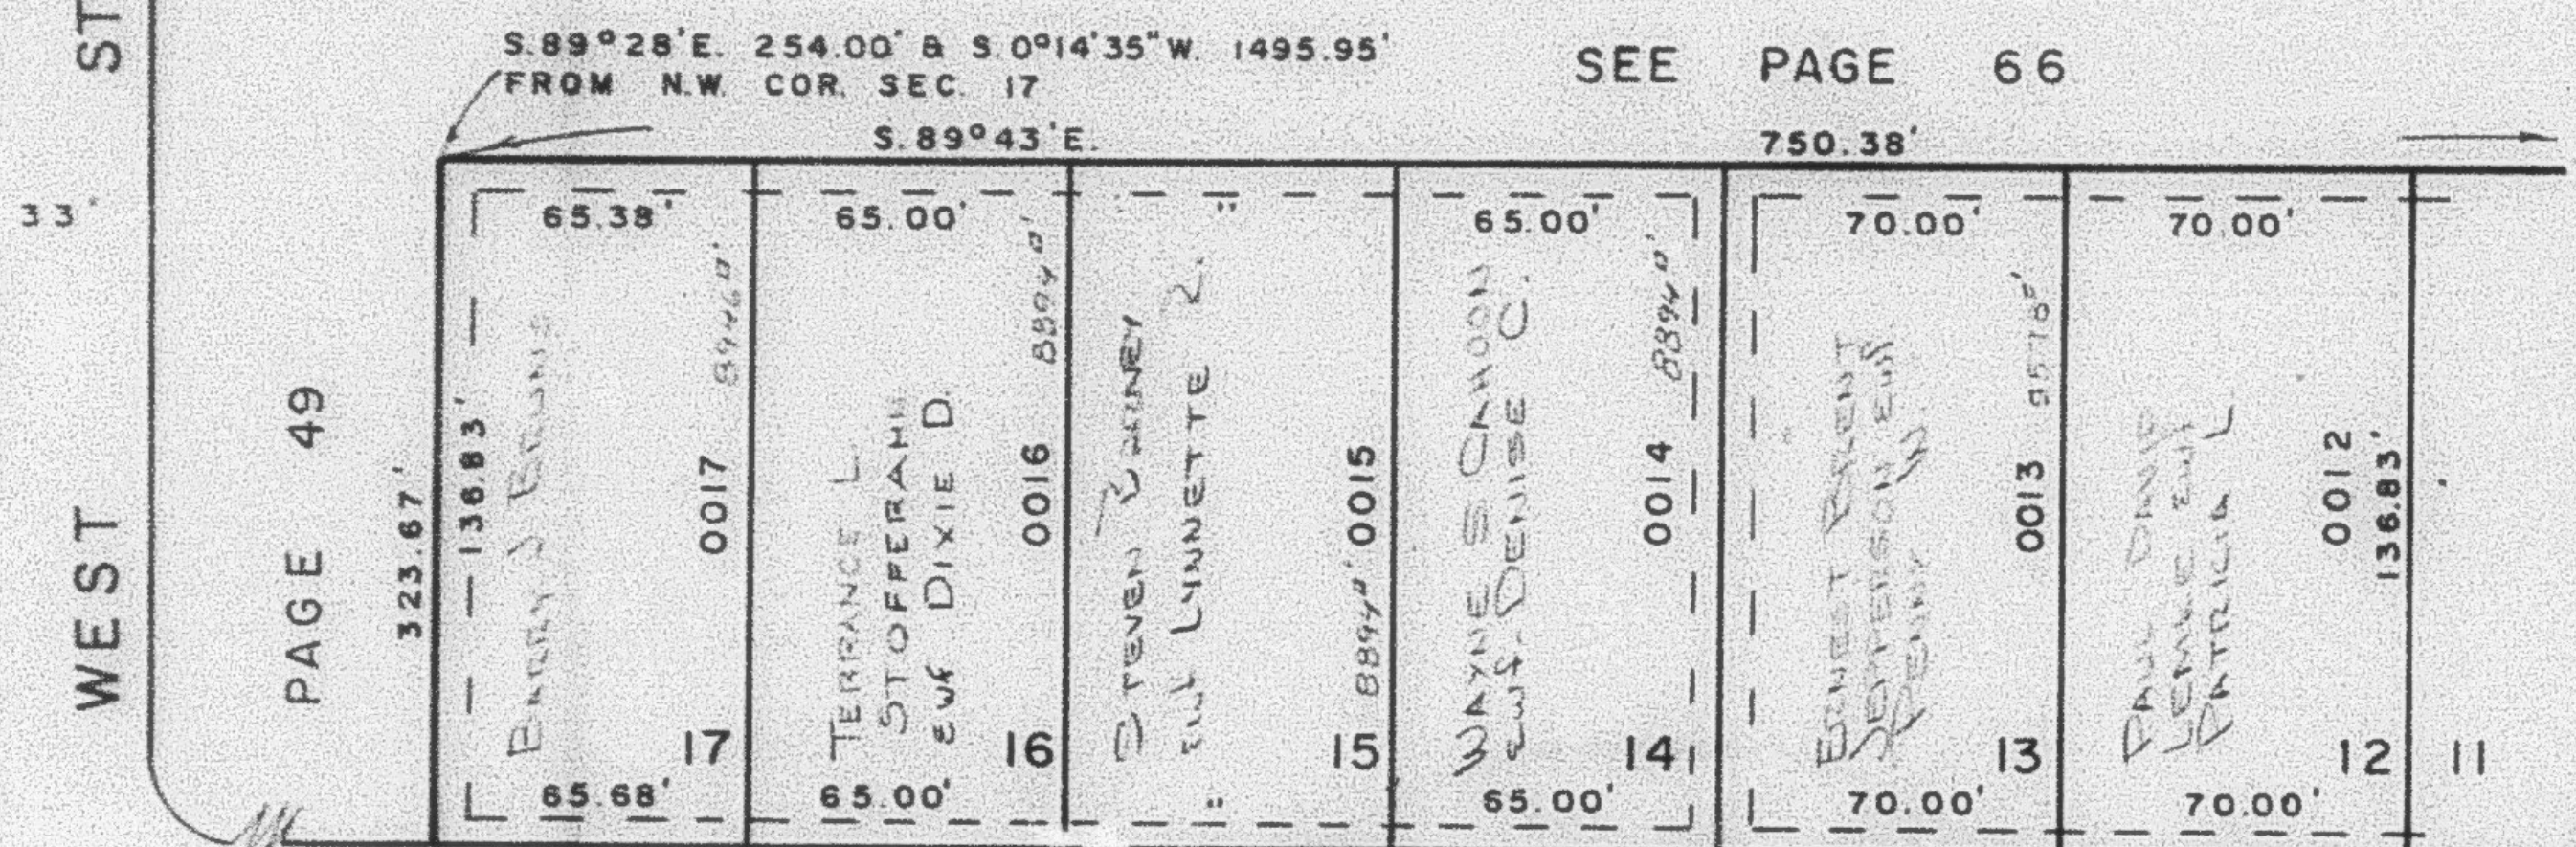


5050 SOUTH STREET

SEE BOOK 25

SEE PAGE 66

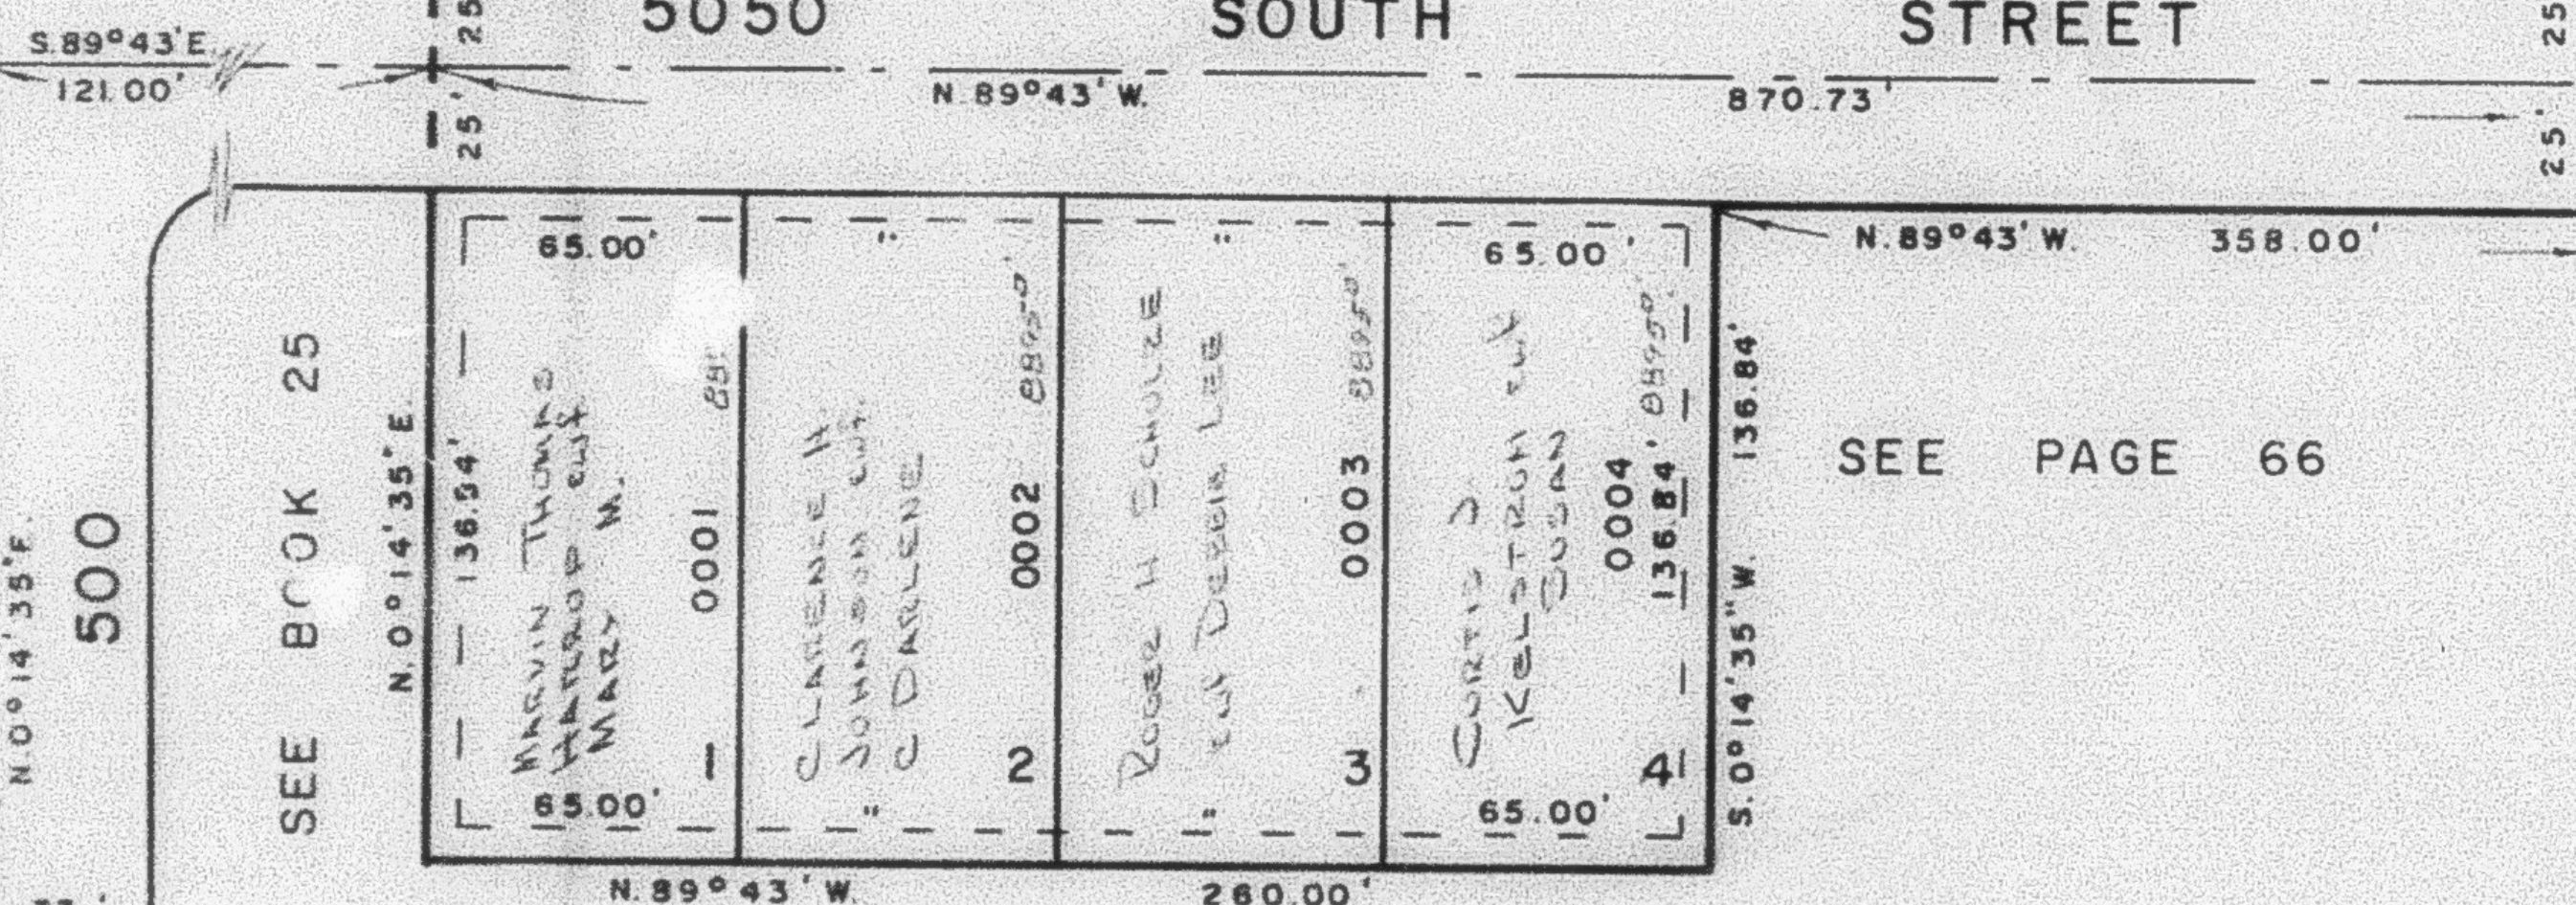

SEE PAGE 66

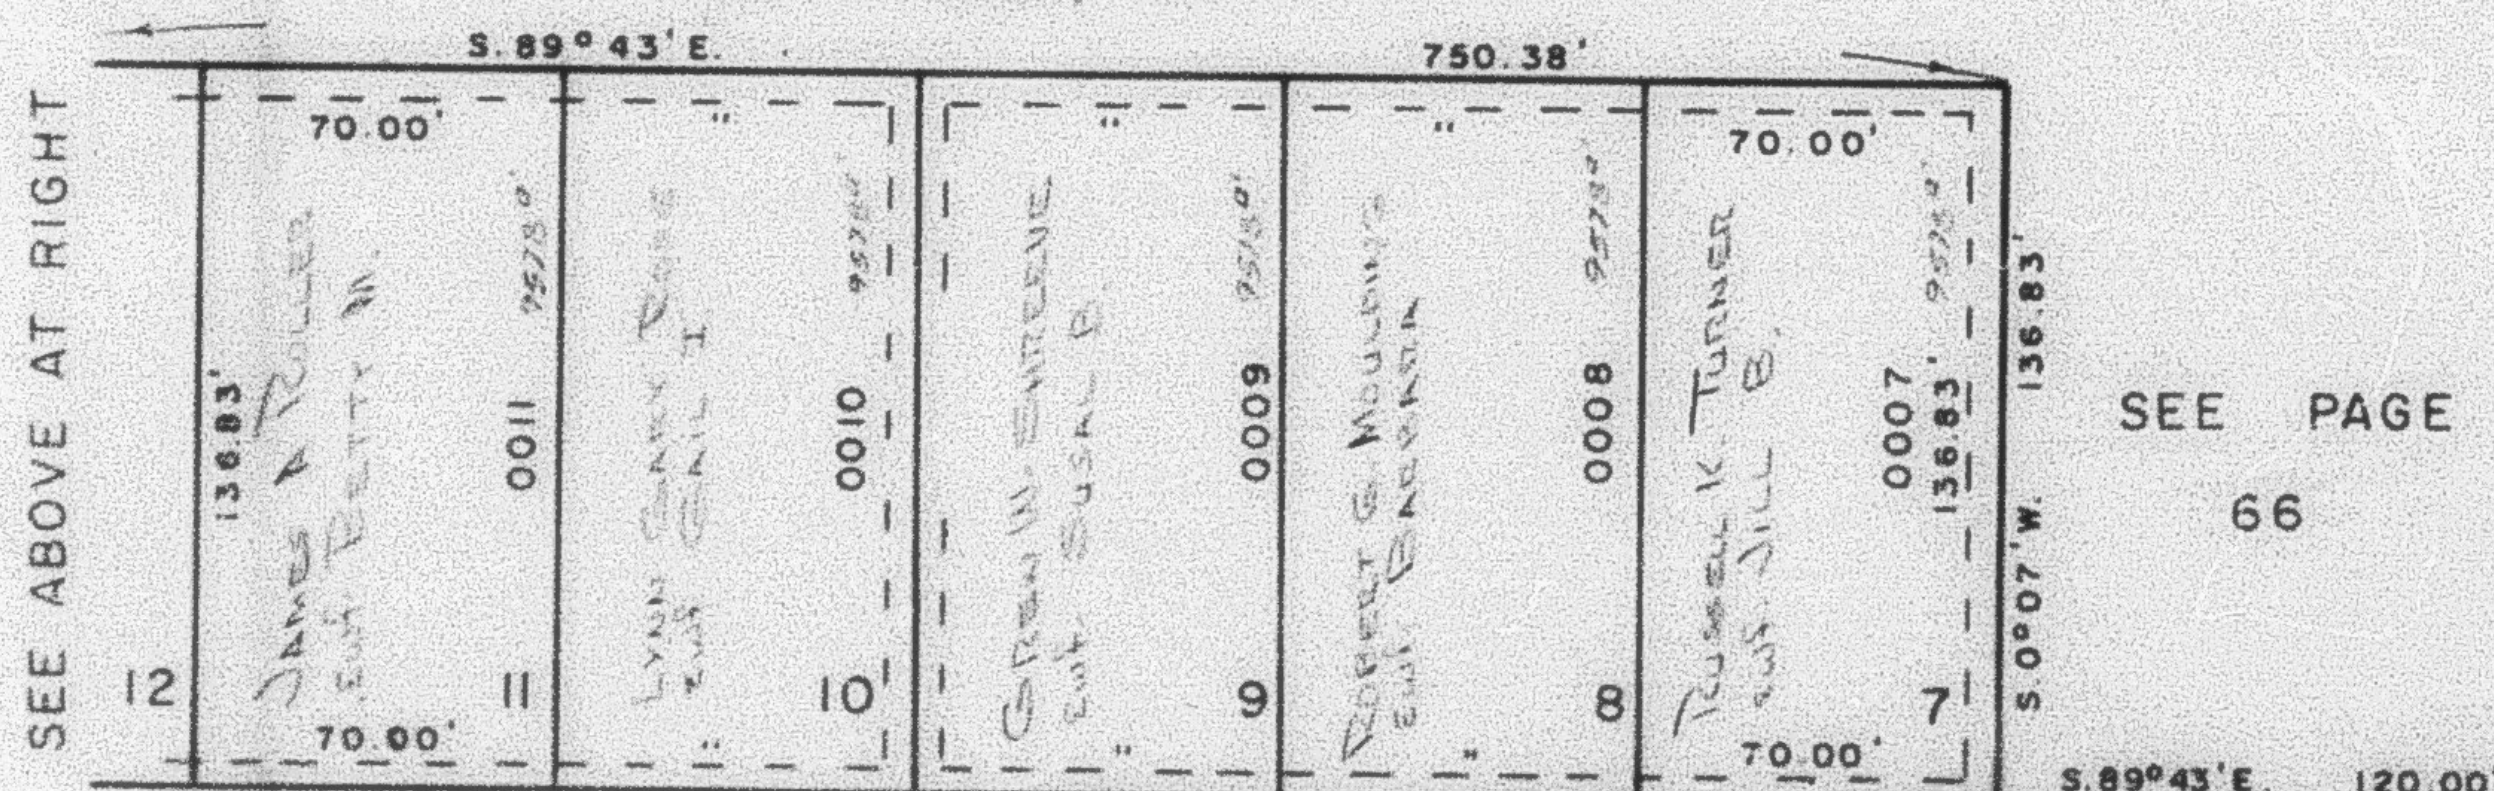


SEE PAGE 66

5050 SOUTH STREET

SEE PAGE 66

SEE PAGE 66

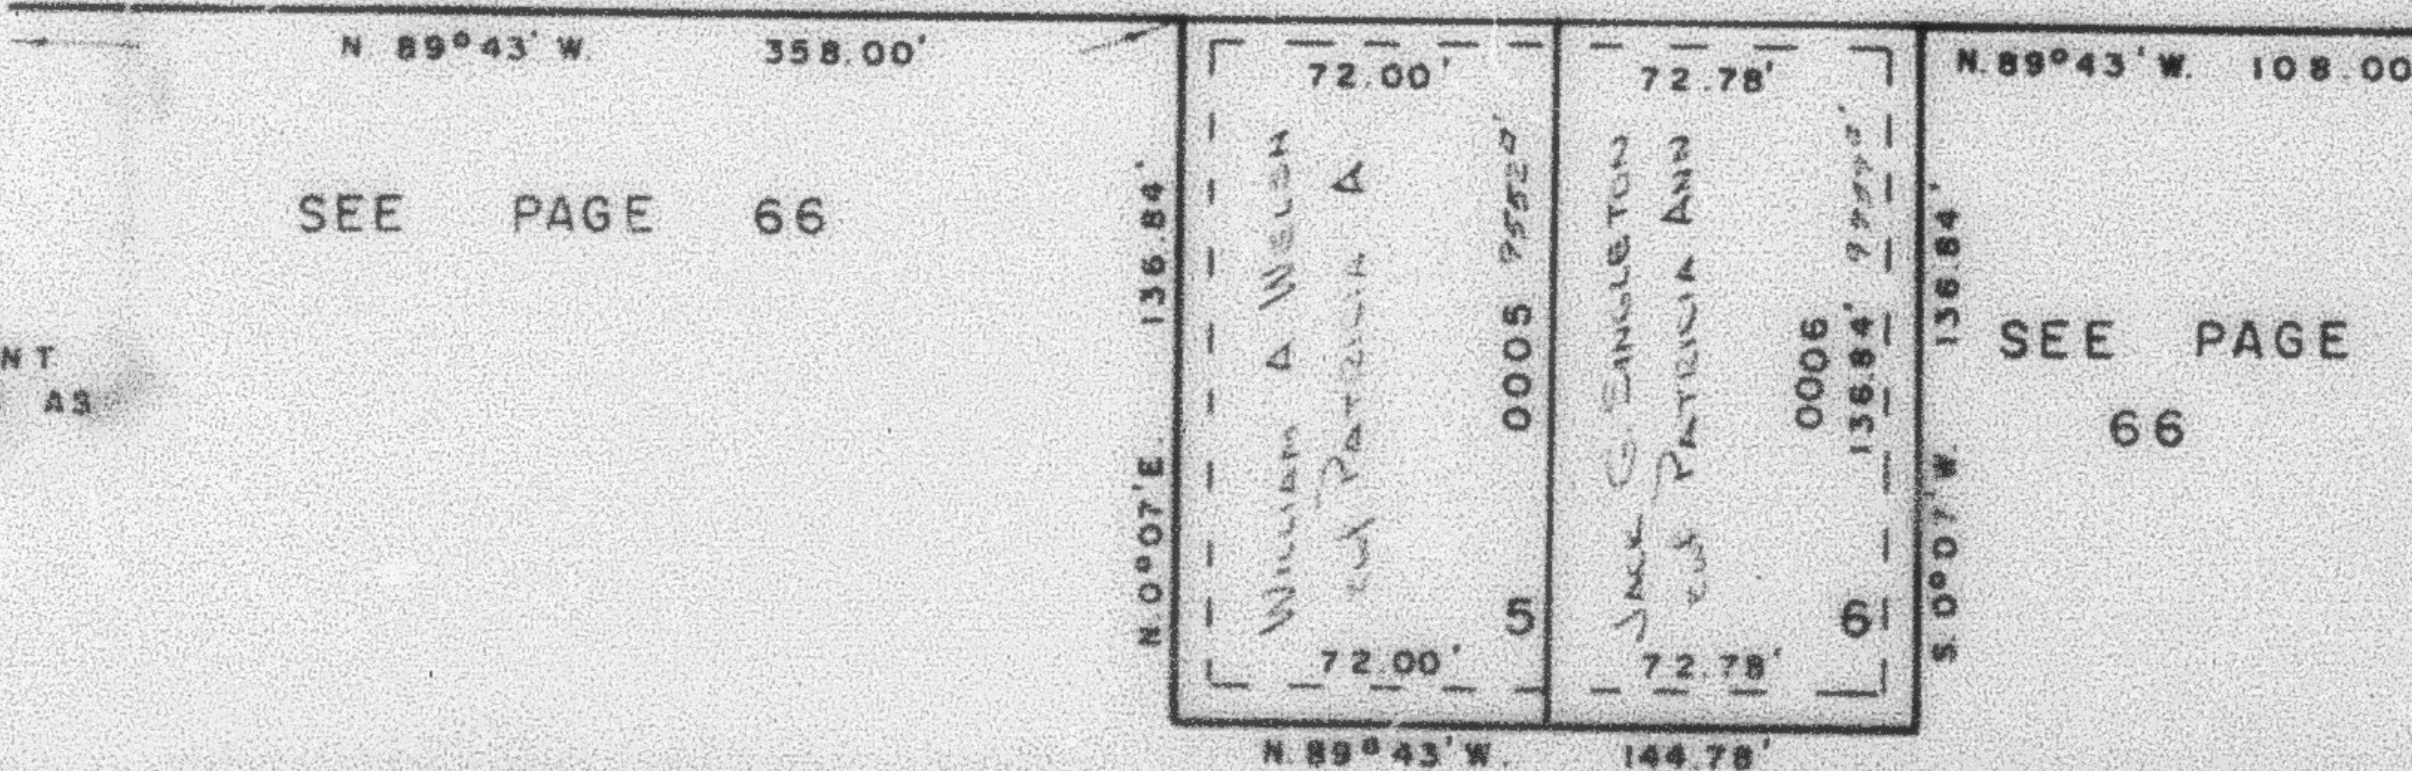

7' UTILITY & DRAINAGE EASEMENT
EACH SIDE OF PROPERTY LINES AS
INDICATED BY DASHED LINES

FOR COMPLETE ENG. DATA
SEE ORIG. PLOT IN
BOOK 18, PAGE 32

300 WEST STREET

SEE PAGE 66