

PART OF N.W. 1/4 SECTION 17, T.5N., R.1W., S.L.B.M.
HILLSIDE MANOR SUBDIVISION

162

TAXING UNIT 24

WASHINGTON TERRACE CITY

PREFIX 07-162

SCALE 1"=50'


WEST STREET

33' 500

PAGE 49


SEE PAGE 66

SEE BELOW AT LEFT

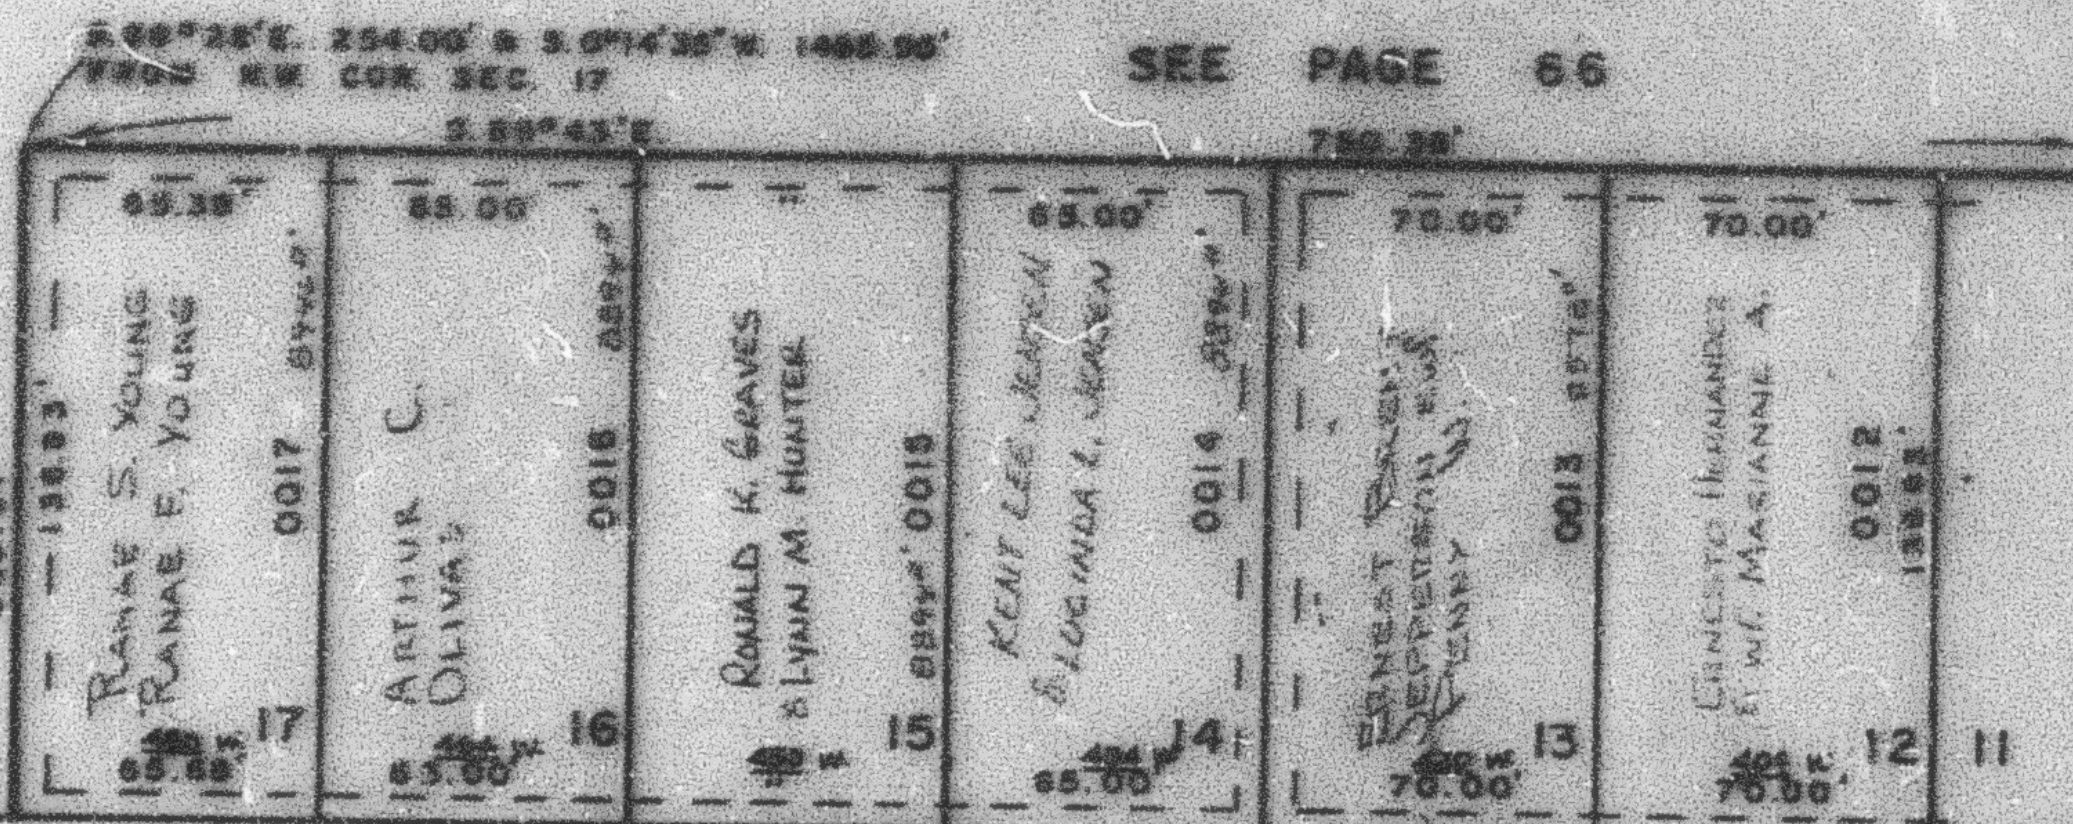

SEE BOOK 25


SEE PAGE 66

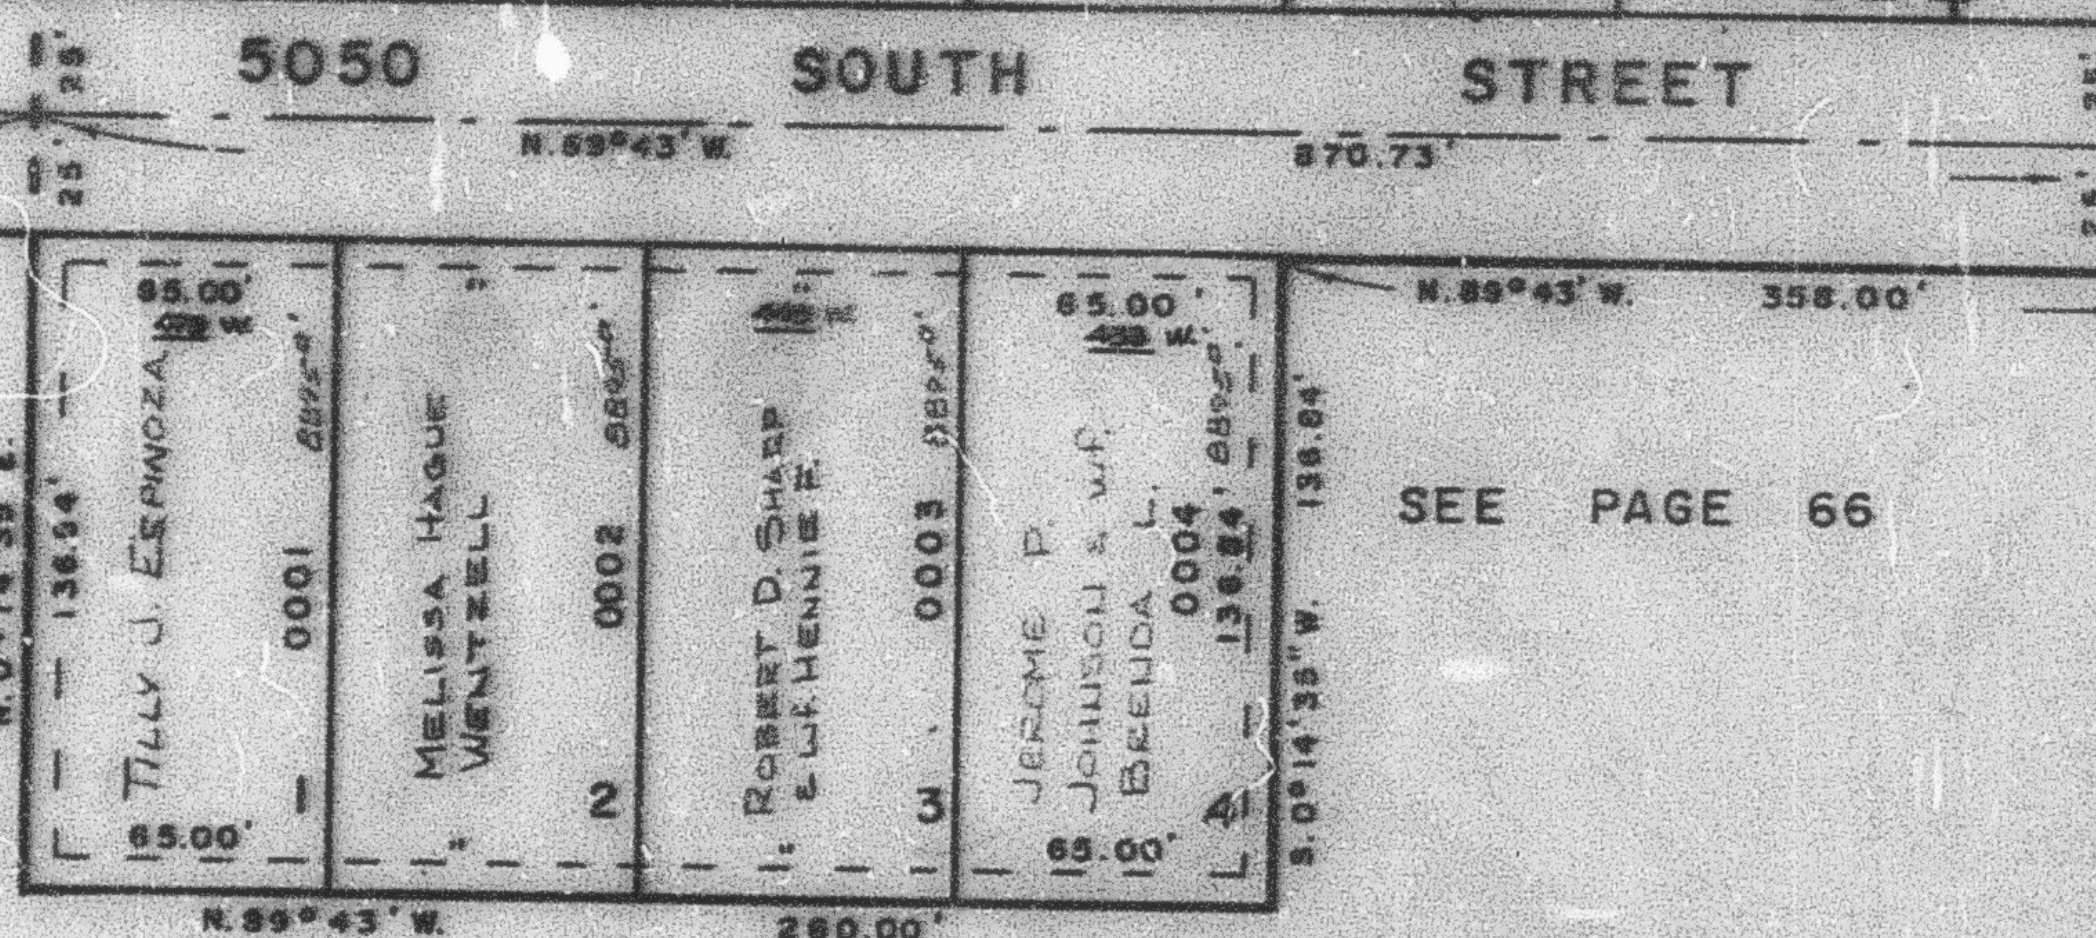

SEE PAGE 66


SEE ABOVE AT RIGHT

SEE PAGE 66

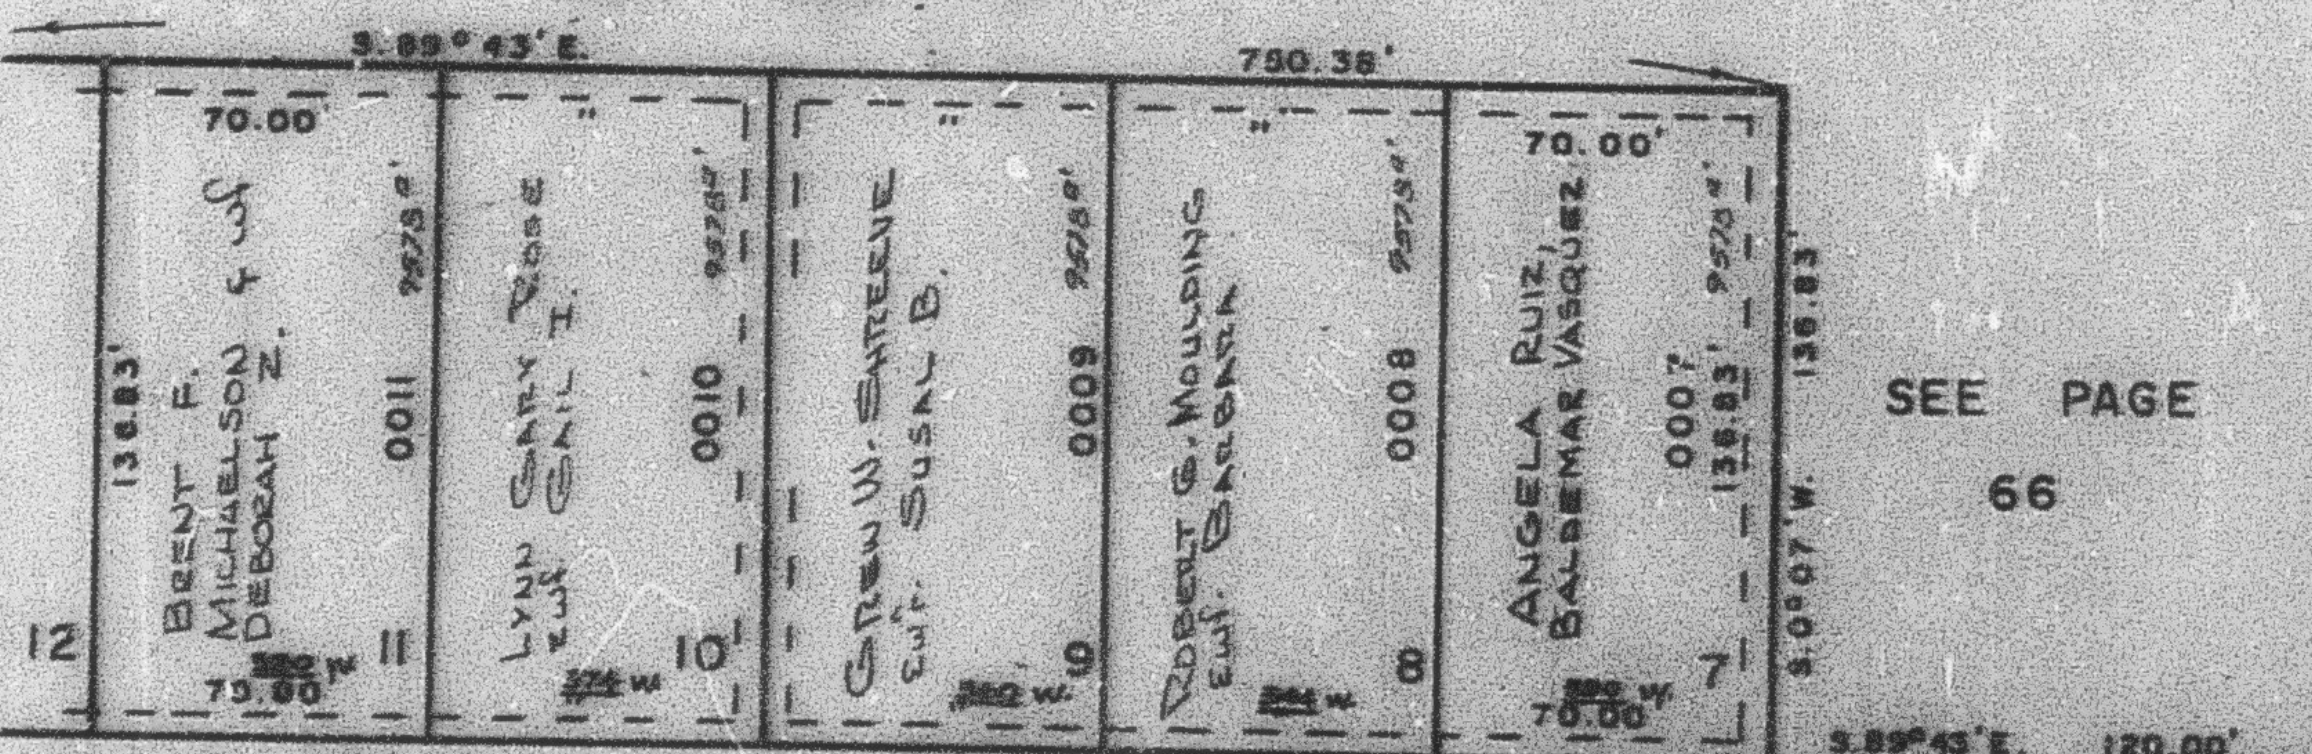

SEE PAGE 66

SEE PAGE 66

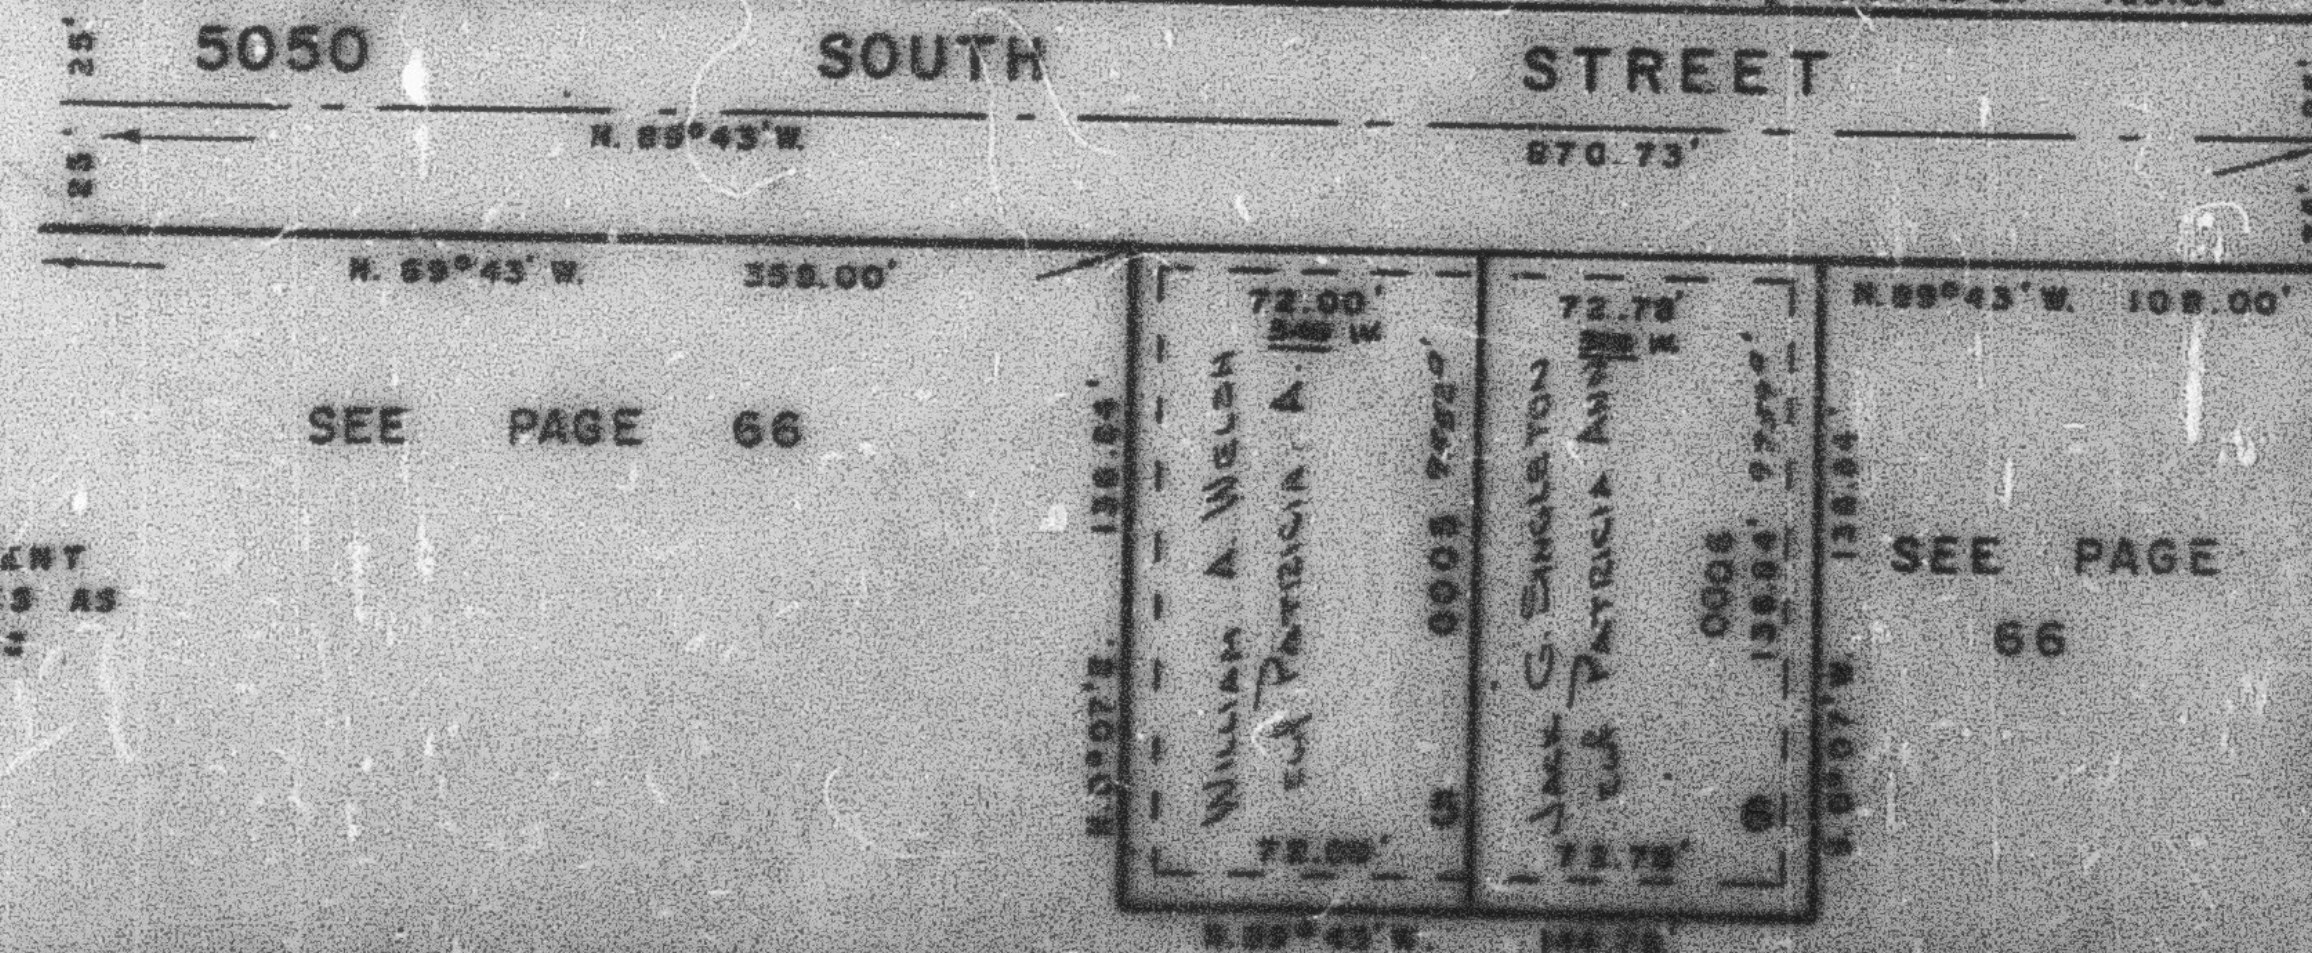

SEE PAGE 66

WEST STREET

7' UTILITY & DRAINAGE EASEMENT
 EACH SIDE OF PROPERTY LINES AS
 INDICATED BY DASHED LINES

FOR COMPLETE ENG. DATA
 SEE ORIG. SED. PLAT IN
 BOOK 19, PAGE 32