


PART OF N.W. 1/4 SEC. 17, T.5N., R.1W., S.L.B. & M.
HILLSIDE MANOR SUBDIVISION

IN WASHINGTON TERRACE CITY

TAXING UNIT: 24

SCALE 1" = 50'

SEE PAGE 66

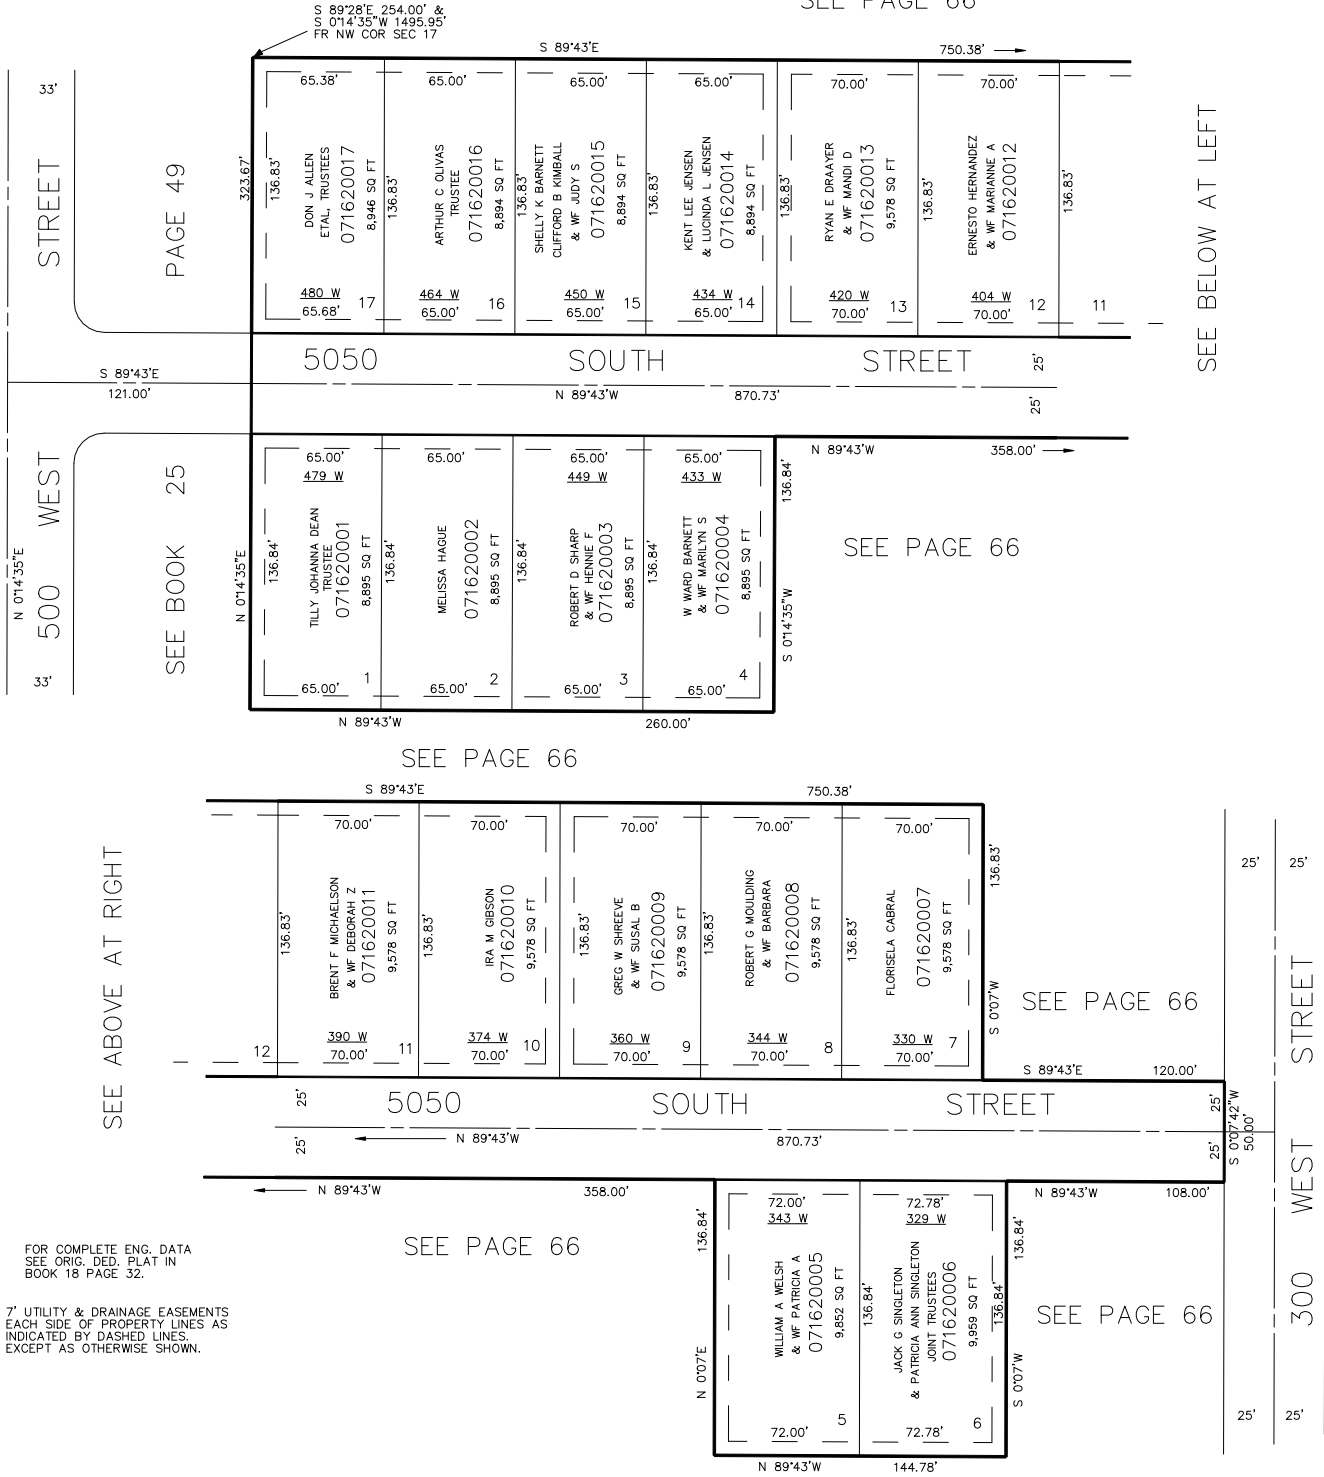

SEE BELOW AT LEFT

SEE ABOVE AT RIGHT

SEE PAGE 66

SEE PAGE 66

SEE PAGE 66

SEE PAGE 66

FOR COMPLETE ENG. DATA
 SEE ORIG. DEED PLAT IN
 BOOK 18 PAGE 32.

7' UTILITY & DRAINAGE EASEMENTS
 EACH SIDE OF PROPERTY LINES AS
 INDICATED BY DASHED LINES,
 EXCEPT AS OTHERWISE SHOWN.