


PART OF N.W. 1/4 SEC. 17, T.5N., R.1W., S.L.B. & M.
HILLSIDE MANOR SUBDIVISION

IN WASHINGTON TERRACE CITY

TAXING UNIT: 24

SCALE 1" = 50'

SEE PAGE 66

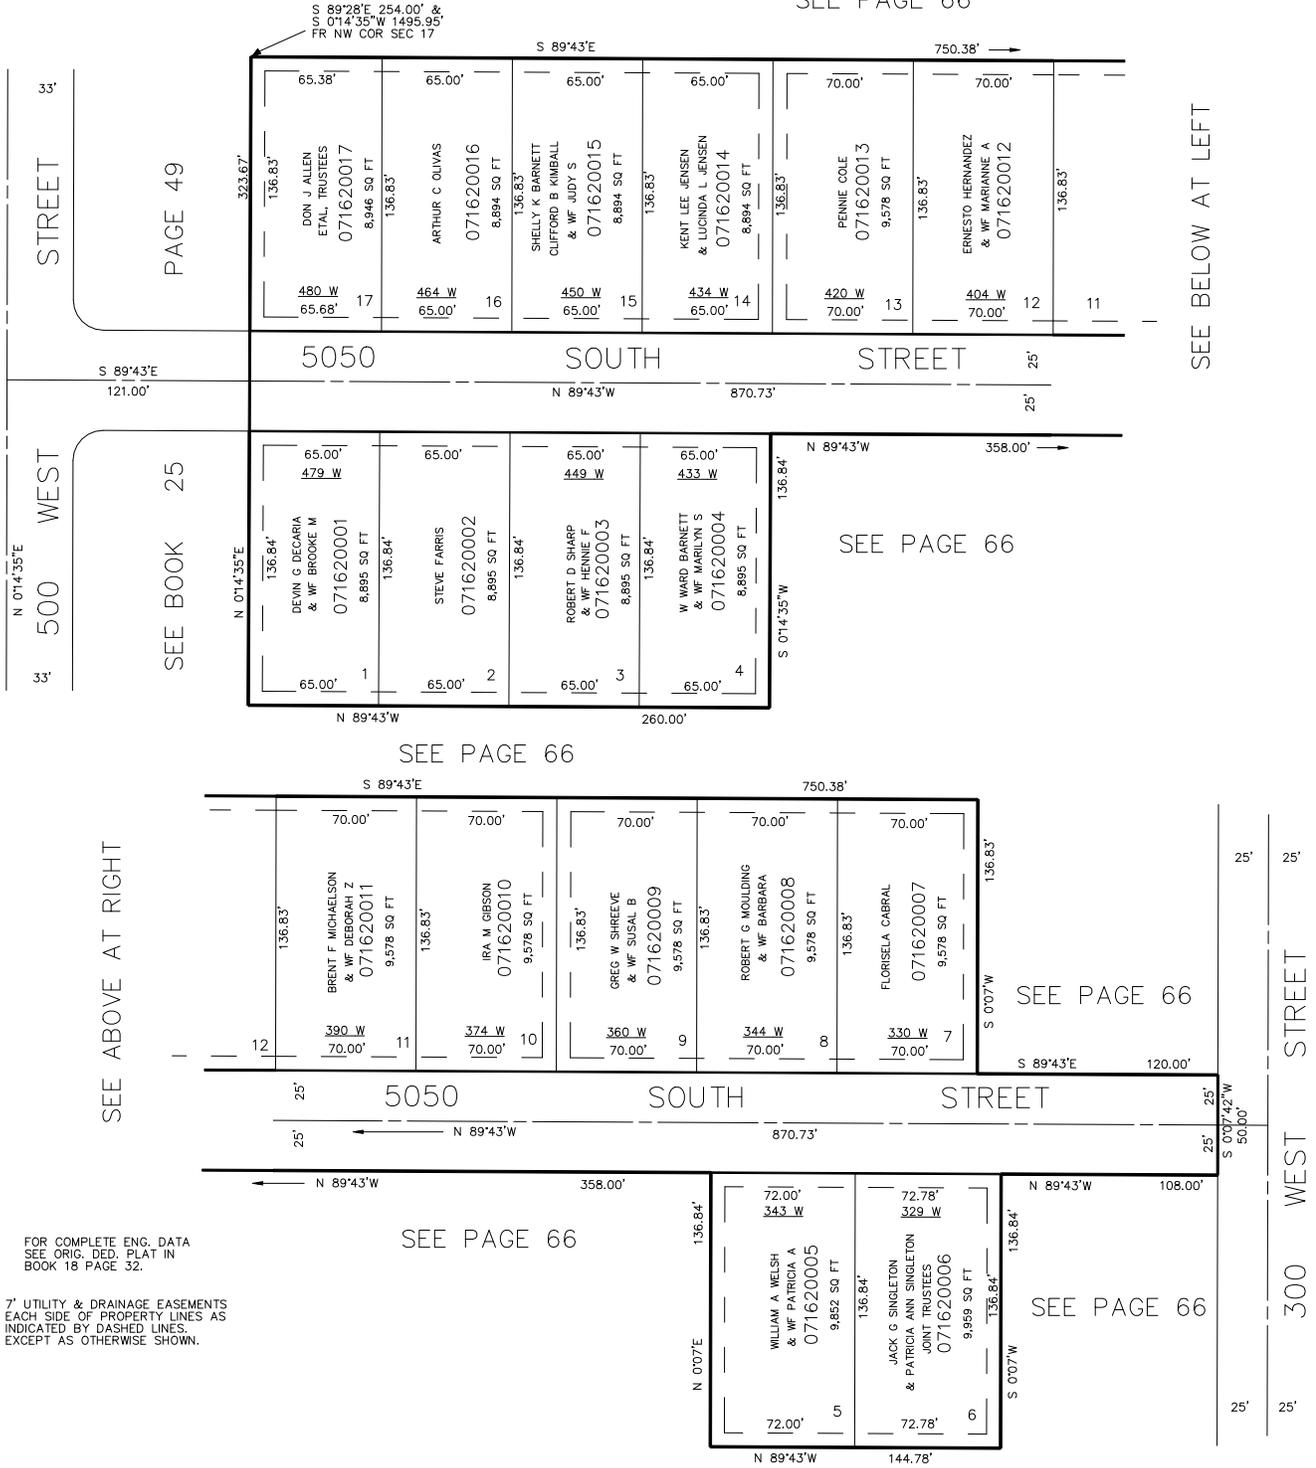

SEE BELOW AT LEFT

SEE ABOVE AT RIGHT

SEE PAGE 66

FOR COMPLETE ENG. DATA
 SEE ORIG. DED. PLAT IN
 BOOK 18 PAGE 32.

7' UTILITY & DRAINAGE EASEMENTS
 EACH SIDE OF PROPERTY LINES AS
 INDICATED BY DASHED LINES,
 EXCEPT AS OTHERWISE SHOWN.

SEE PAGE 66

SEE PAGE 66