


PART OF N.W. 1/4 SEC. 17, T.5N., R.1W., S.L.B. & M.  
**HILLSIDE MANOR SUBDIVISION**

IN WASHINGTON TERRACE CITY

TAXING UNIT: 24

SCALE 1" = 50'

SEE PAGE 66

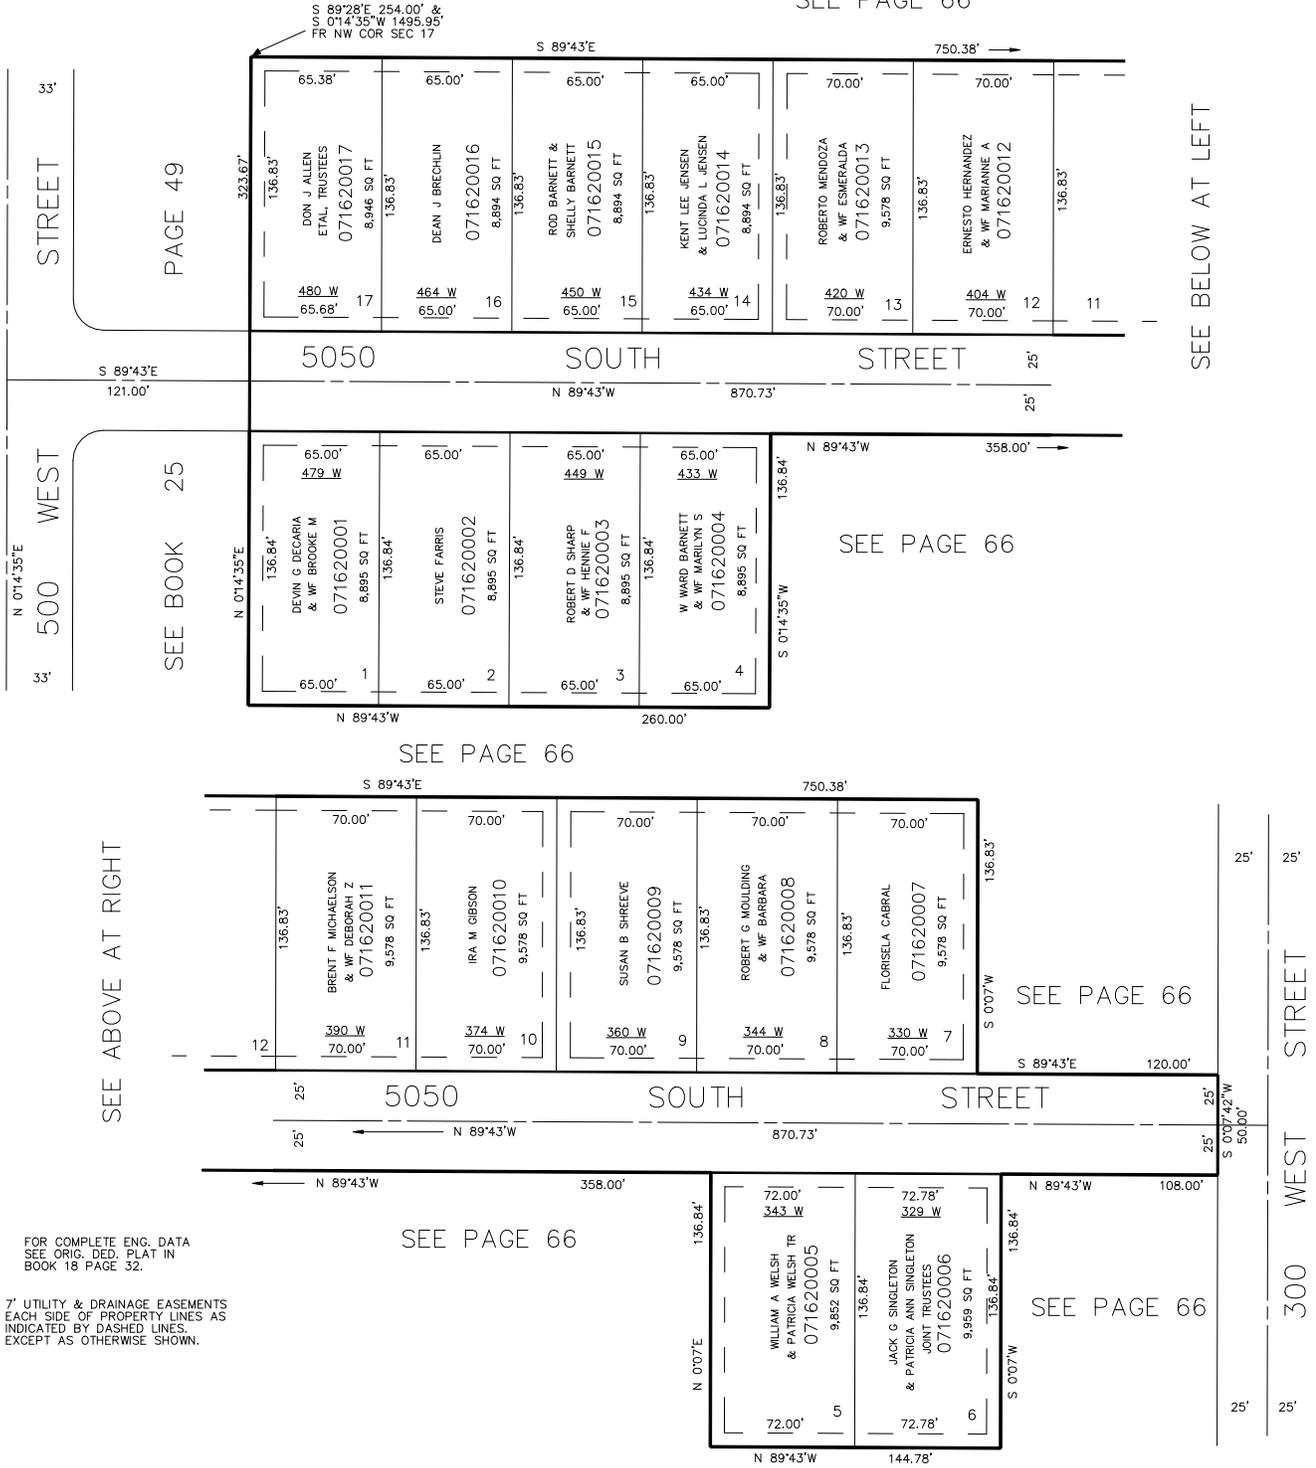

SEE BELOW AT LEFT

SEE ABOVE AT RIGHT

SEE PAGE 66

SEE PAGE 66

SEE PAGE 66

SEE PAGE 66

FOR COMPLETE ENG. DATA  
 SEE ORIG. DED. PLAT IN  
 BOOK 18 PAGE 32.

7' UTILITY & DRAINAGE EASEMENTS  
 EACH SIDE OF PROPERTY LINES AS  
 INDICATED BY DASHED LINES,  
 EXCEPT AS OTHERWISE SHOWN.