

PART OF E. 1/2 OF SEC. 27, T. 5 N., R. 1 W., S. L. B. & M.
MOUNTAIN VALLEY RANCHETTES

164

TAXING UNIT 55

IN TOWN OF UINTAH AMENDED PLAT

PREFIX 07-164


PHASE I LOTS 6-16

SCALE 1" = 50'

SEE PAGE 163

SEE PAGE 105

SEE PAGE 102-3

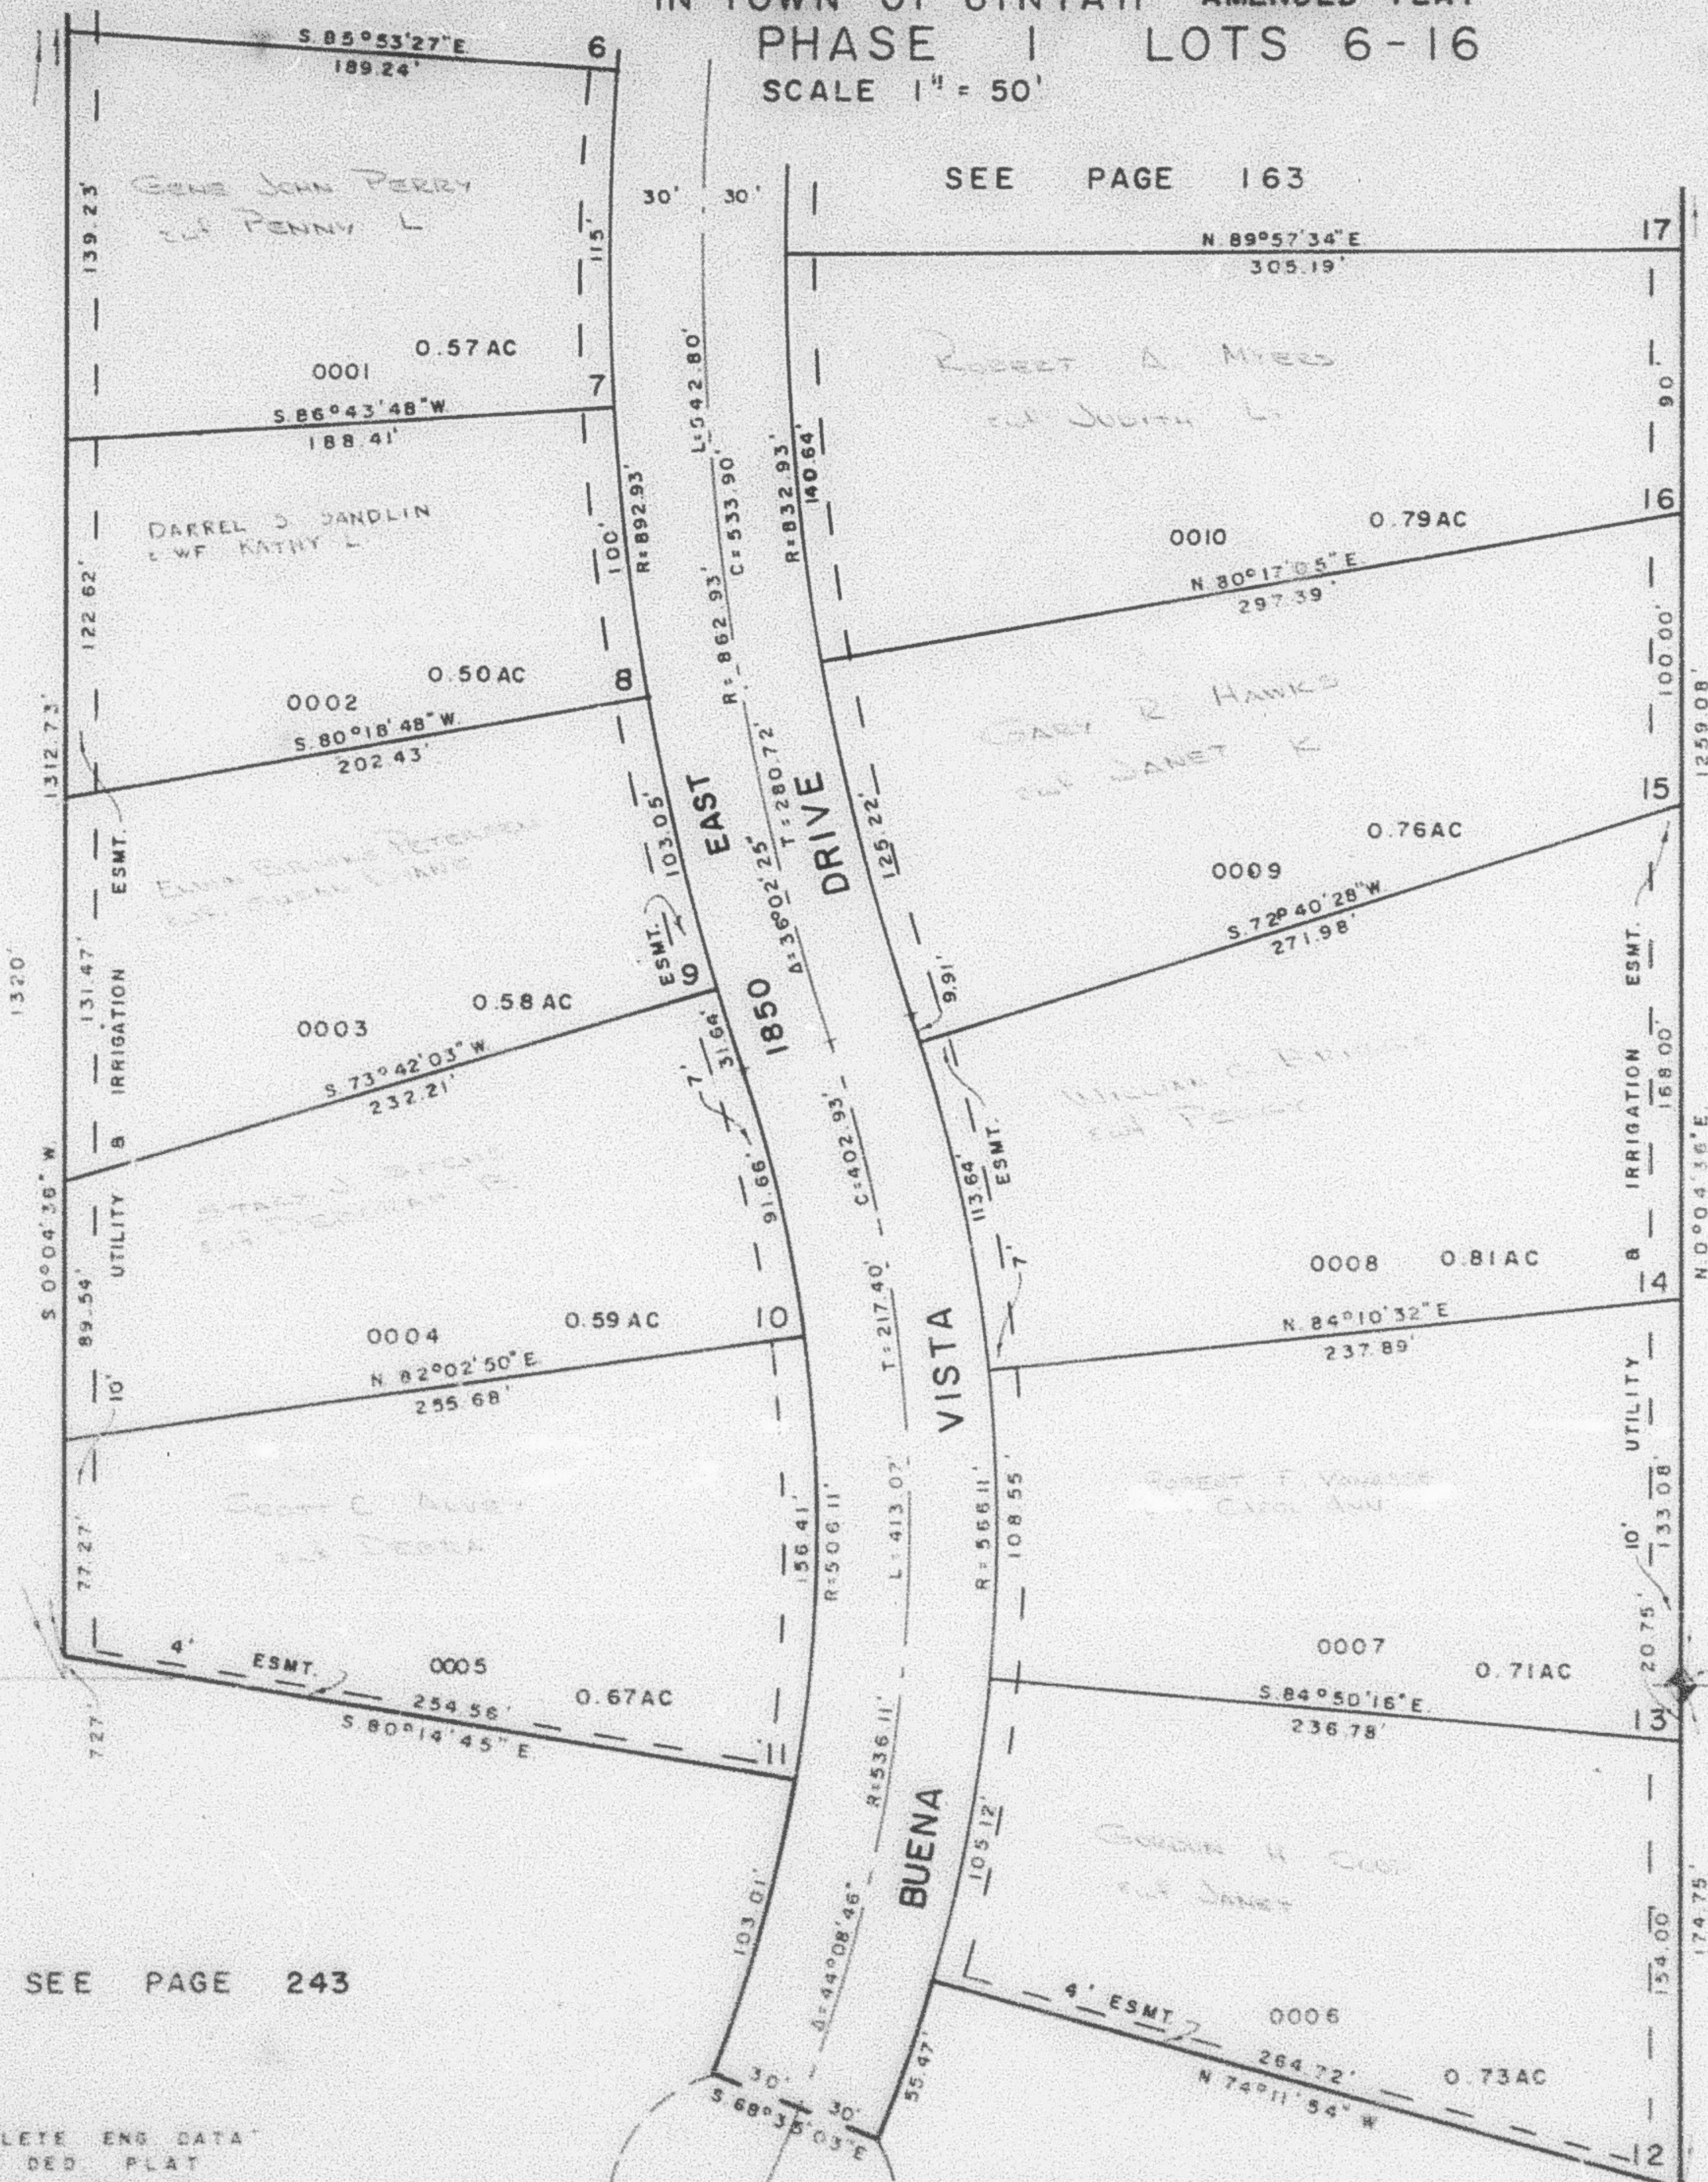

SEE PAGE 243

SEE PAGE 103

FOR COMPLETE ENG DATA
 SEE ORIG. DEED PLAT
 IN BOOK 18, PAGE 50

TEMPORARY TURN AROUND

$\Delta = 286^{\circ}12'01''$
 $R = 50'$
 $L = 249.78'$

W.F.J. 8-74