

PART OF E. 1/2 OF SEC. 27, T.5N., R.1W., S.&B. M. 164


MOUNTAIN VALLEY RANCHETTES

PHASE 1 AMENDED PLAT

TAXING UNIT: 55

LOTS 7 - 16
IN TOWN OF UINTAH
SCALE 1"=50'

SEE PAGE 163

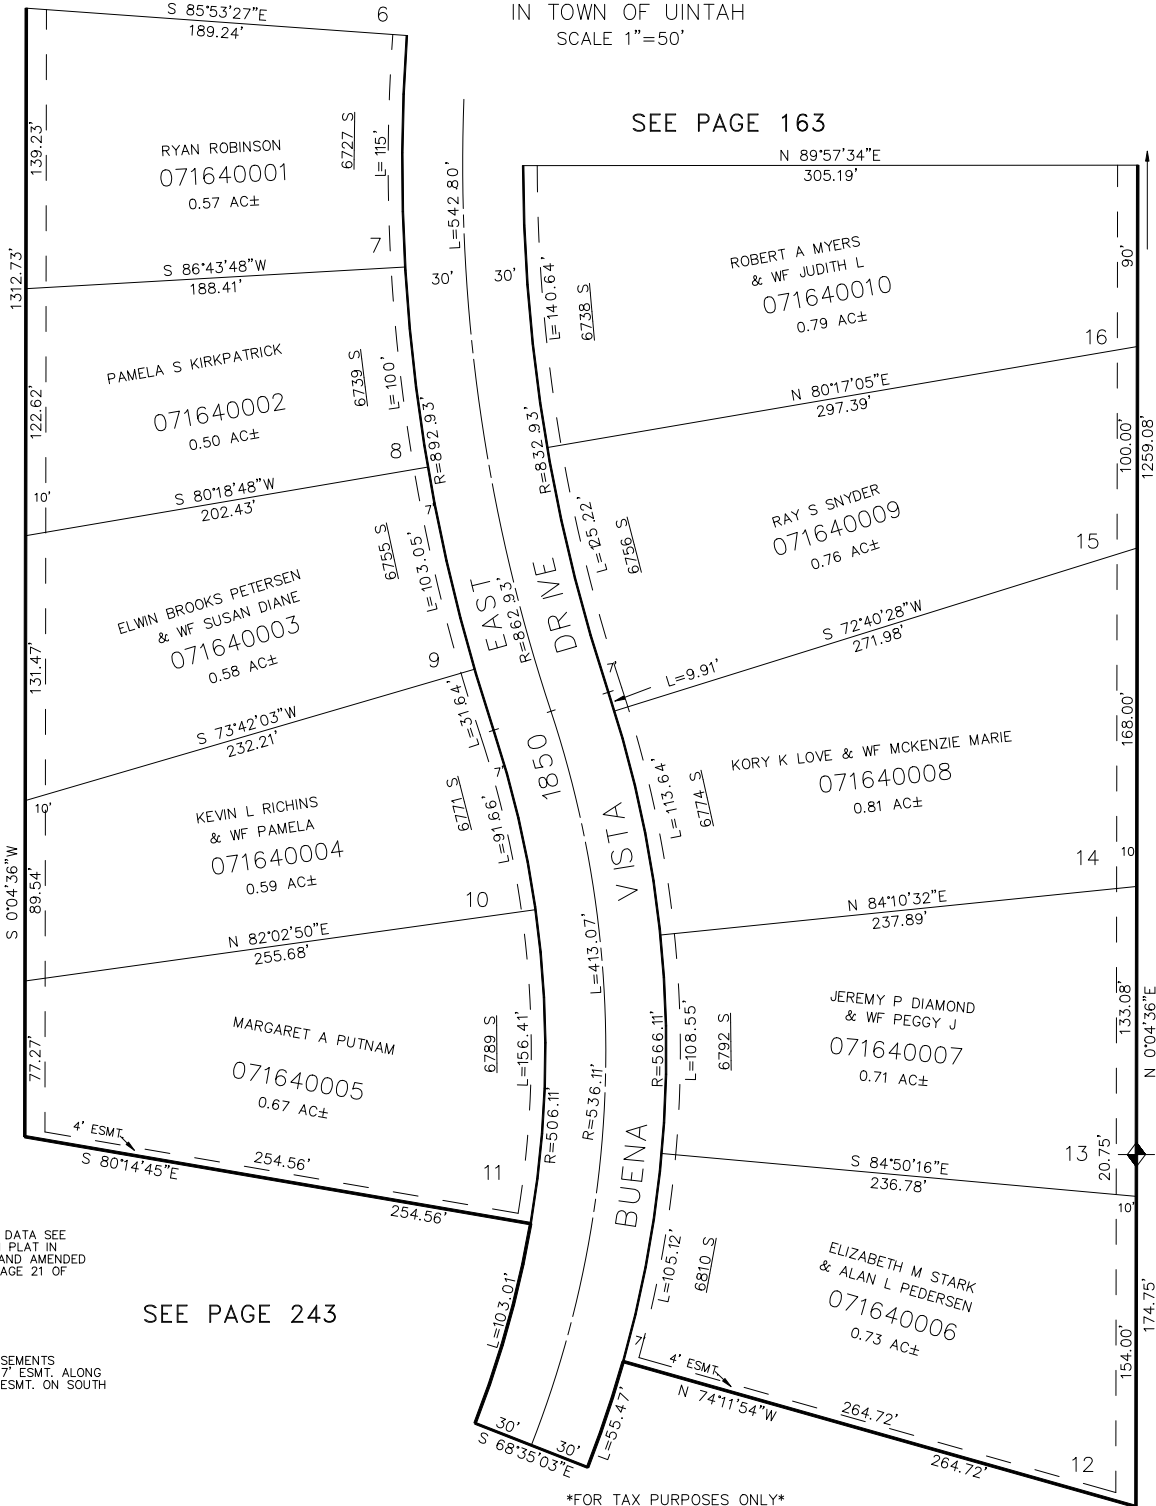

SEE PAGE 105

SEE PAGE 102

SEE PAGE 103

FOR COMPLETE ENG. DATA SEE ORIGINAL DEDICATION PLAT IN BOOK 18, PAGE 50 AND AMENDED PLAT IN BOOK 19, PAGE 21 OF RECORDS.

SEE PAGE 243

10' UTILITY & IRRIGATION EASEMENTS ALONG OUTSIDE PERIMETER, 7' ESMT. ALONG FRONTAGE OF ALL LOTS, 4' ESMT. ON SOUTH SIDE OF LOTS 11 & 12.

FOR TAX PURPOSES ONLY