

PART OF S.W. 1/4 SEC. 23, T.5 N., R.1 W., S.L.B. & M.

165

# EAST HIGHLAND ESTATES SUBDIVISION NO. 2

LOTS 23-25 & 36-40

TAXING UNIT 54


IN WEBER COUNTY

PREFIX 07-165

SCALE 1" = 50'

EXCEPT WHERE OTHERWISE SHOWN  
ALL LOTS OWNED BY  
WELLS J. DYE  
ET AL.

SEE PAGE 86-1

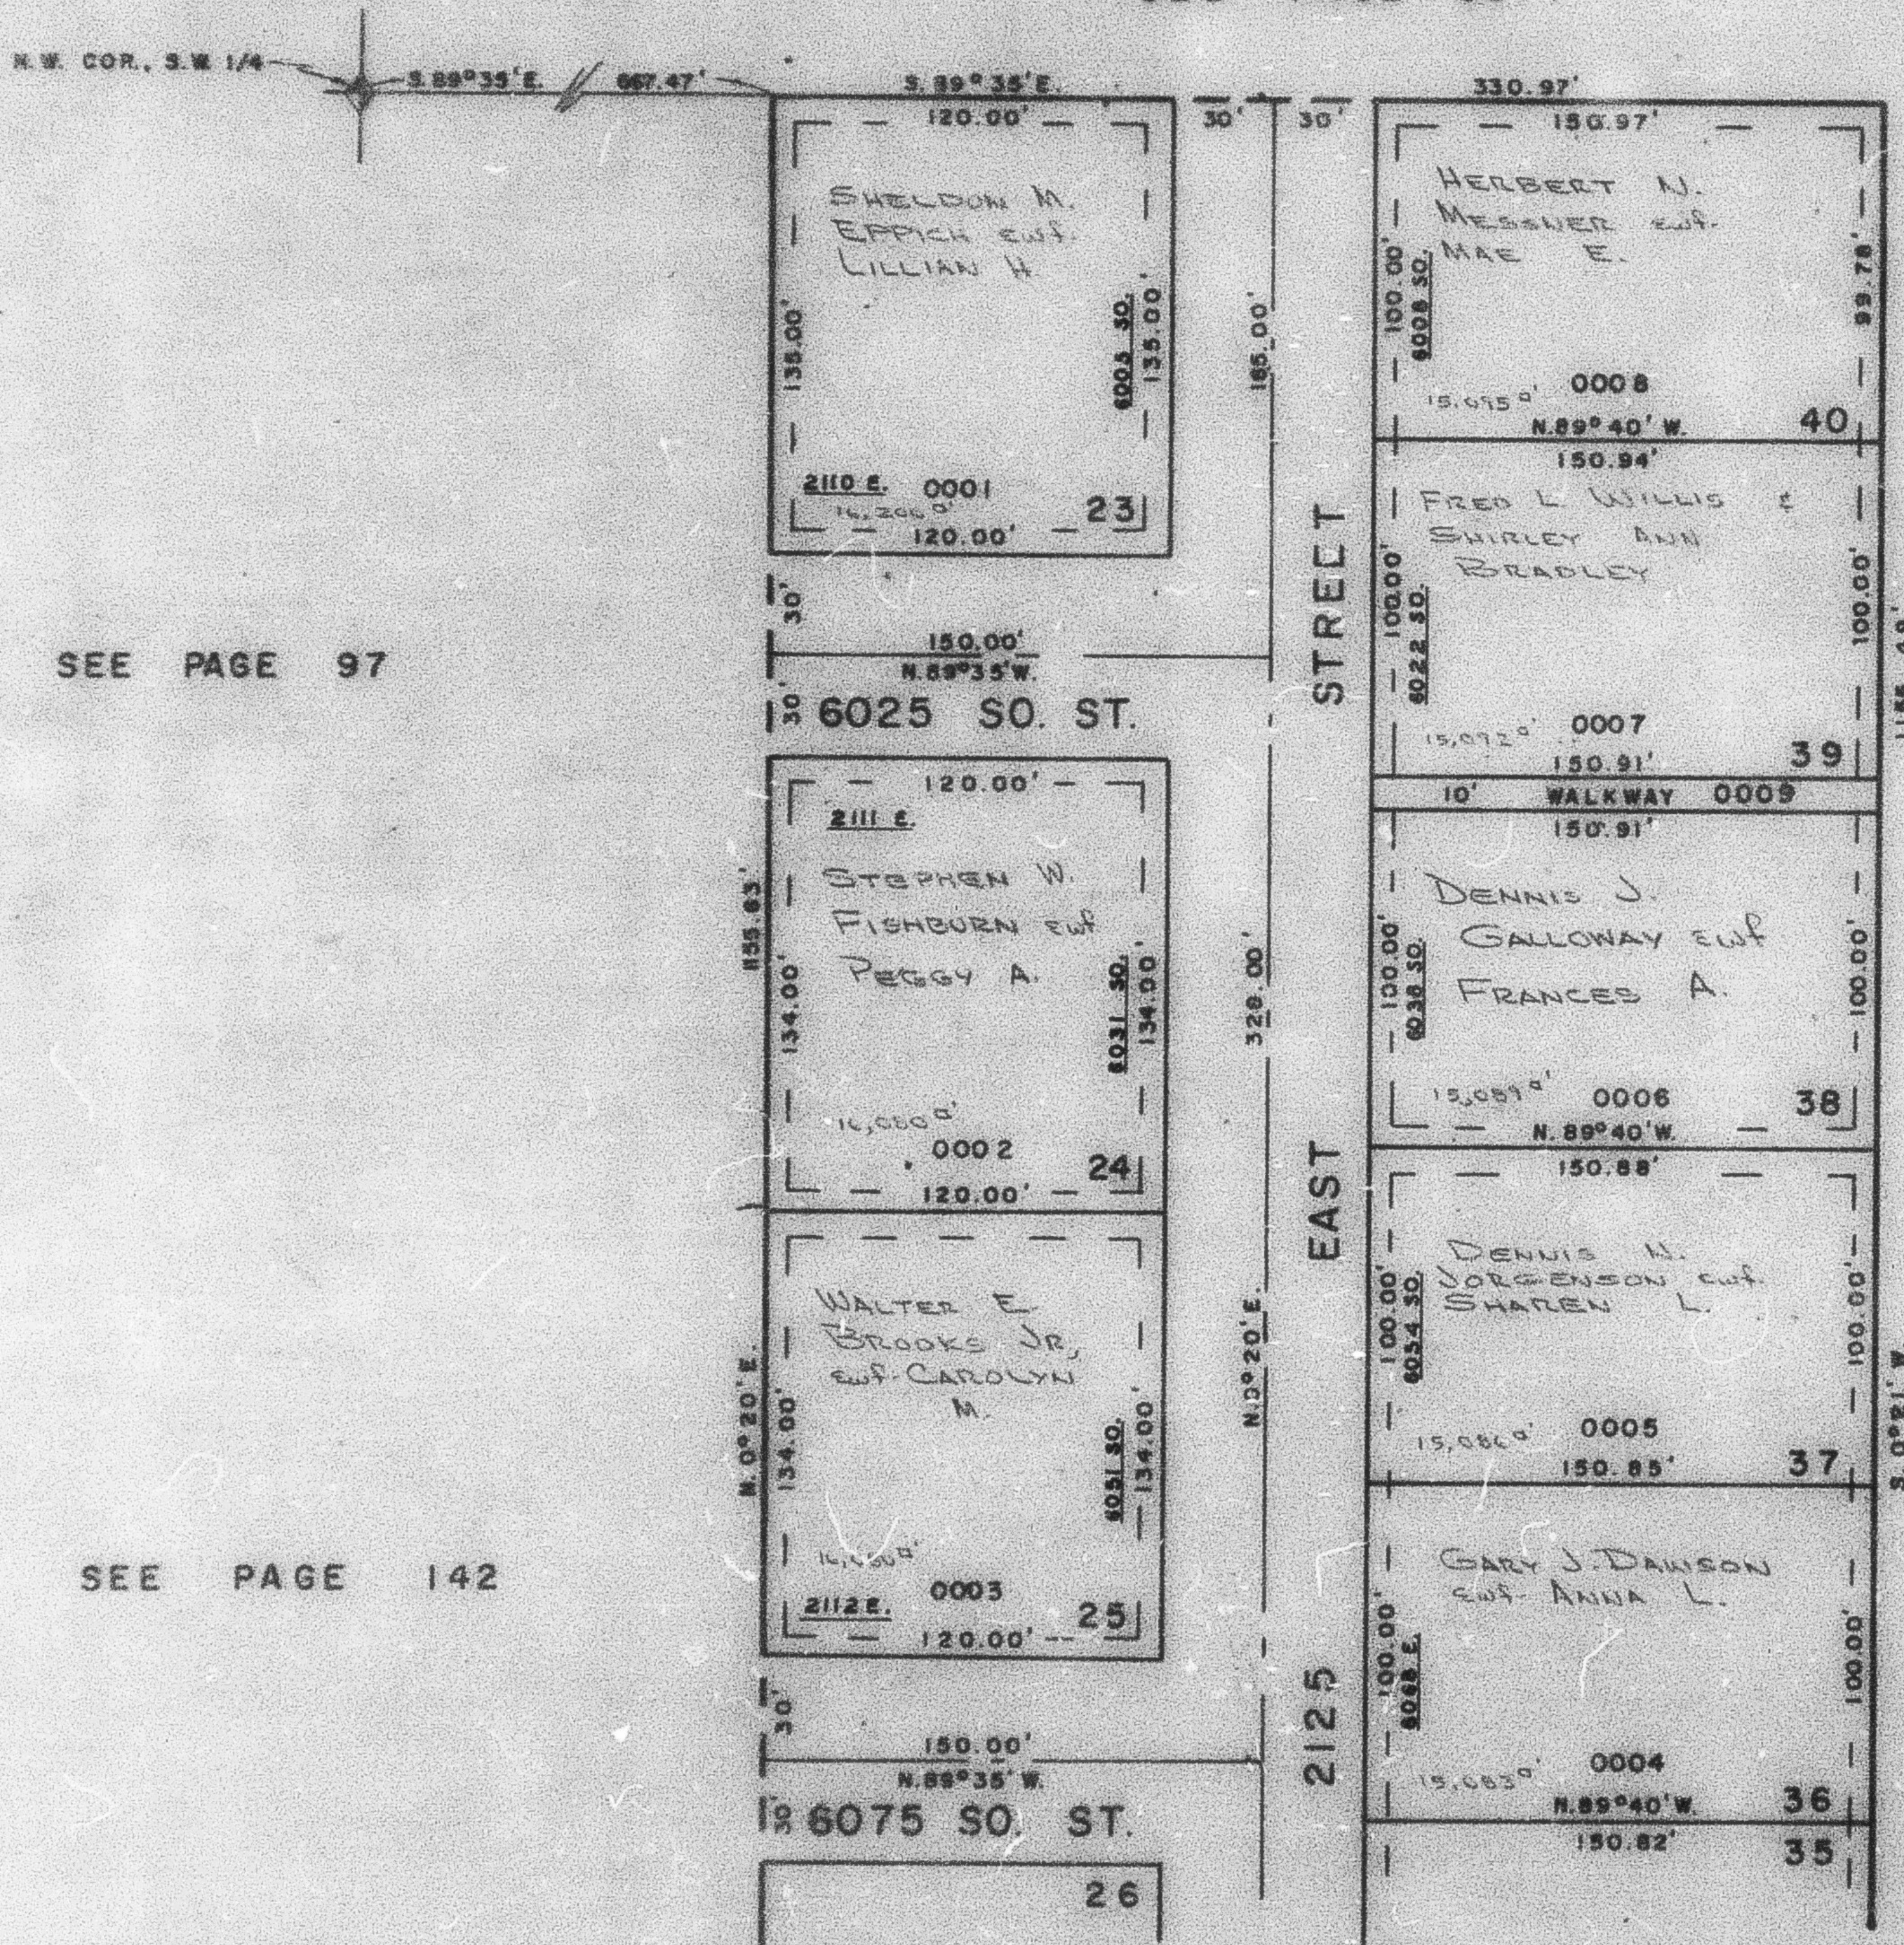

SEE PAGE 97

SEE PAGE 142

SEE PAGE 97

SEE PAGE 166

FOR COMPLETE ENG. DATA  
SEE ORIG. DED. PLAT IN  
BOOK 18, PAGE 77

7' UTILITY & DRAINAGE EASEMENTS  
EACH SIDE OF PROPERTY LINE AS  
INDICATED BY DASHED LINES