

PART OF S. W. 1/4 SEC. 23, T. 5 N., R. 1 W., S. L. B. & M.

EAST HIGHLAND ESTATES SUBDIVISION NO. 2

LOTS 23-25 & 36-40

TAXING UNIT: 54


IN WEBER COUNTY

PREFIX: 07-165

SCALE 1" = 50'

EXCEPT WHERE OTHERWISE SHOWN
ALL LOTS OWNED BY
MELVIN J. DYE
ET AL.

SEE PAGE 86-1

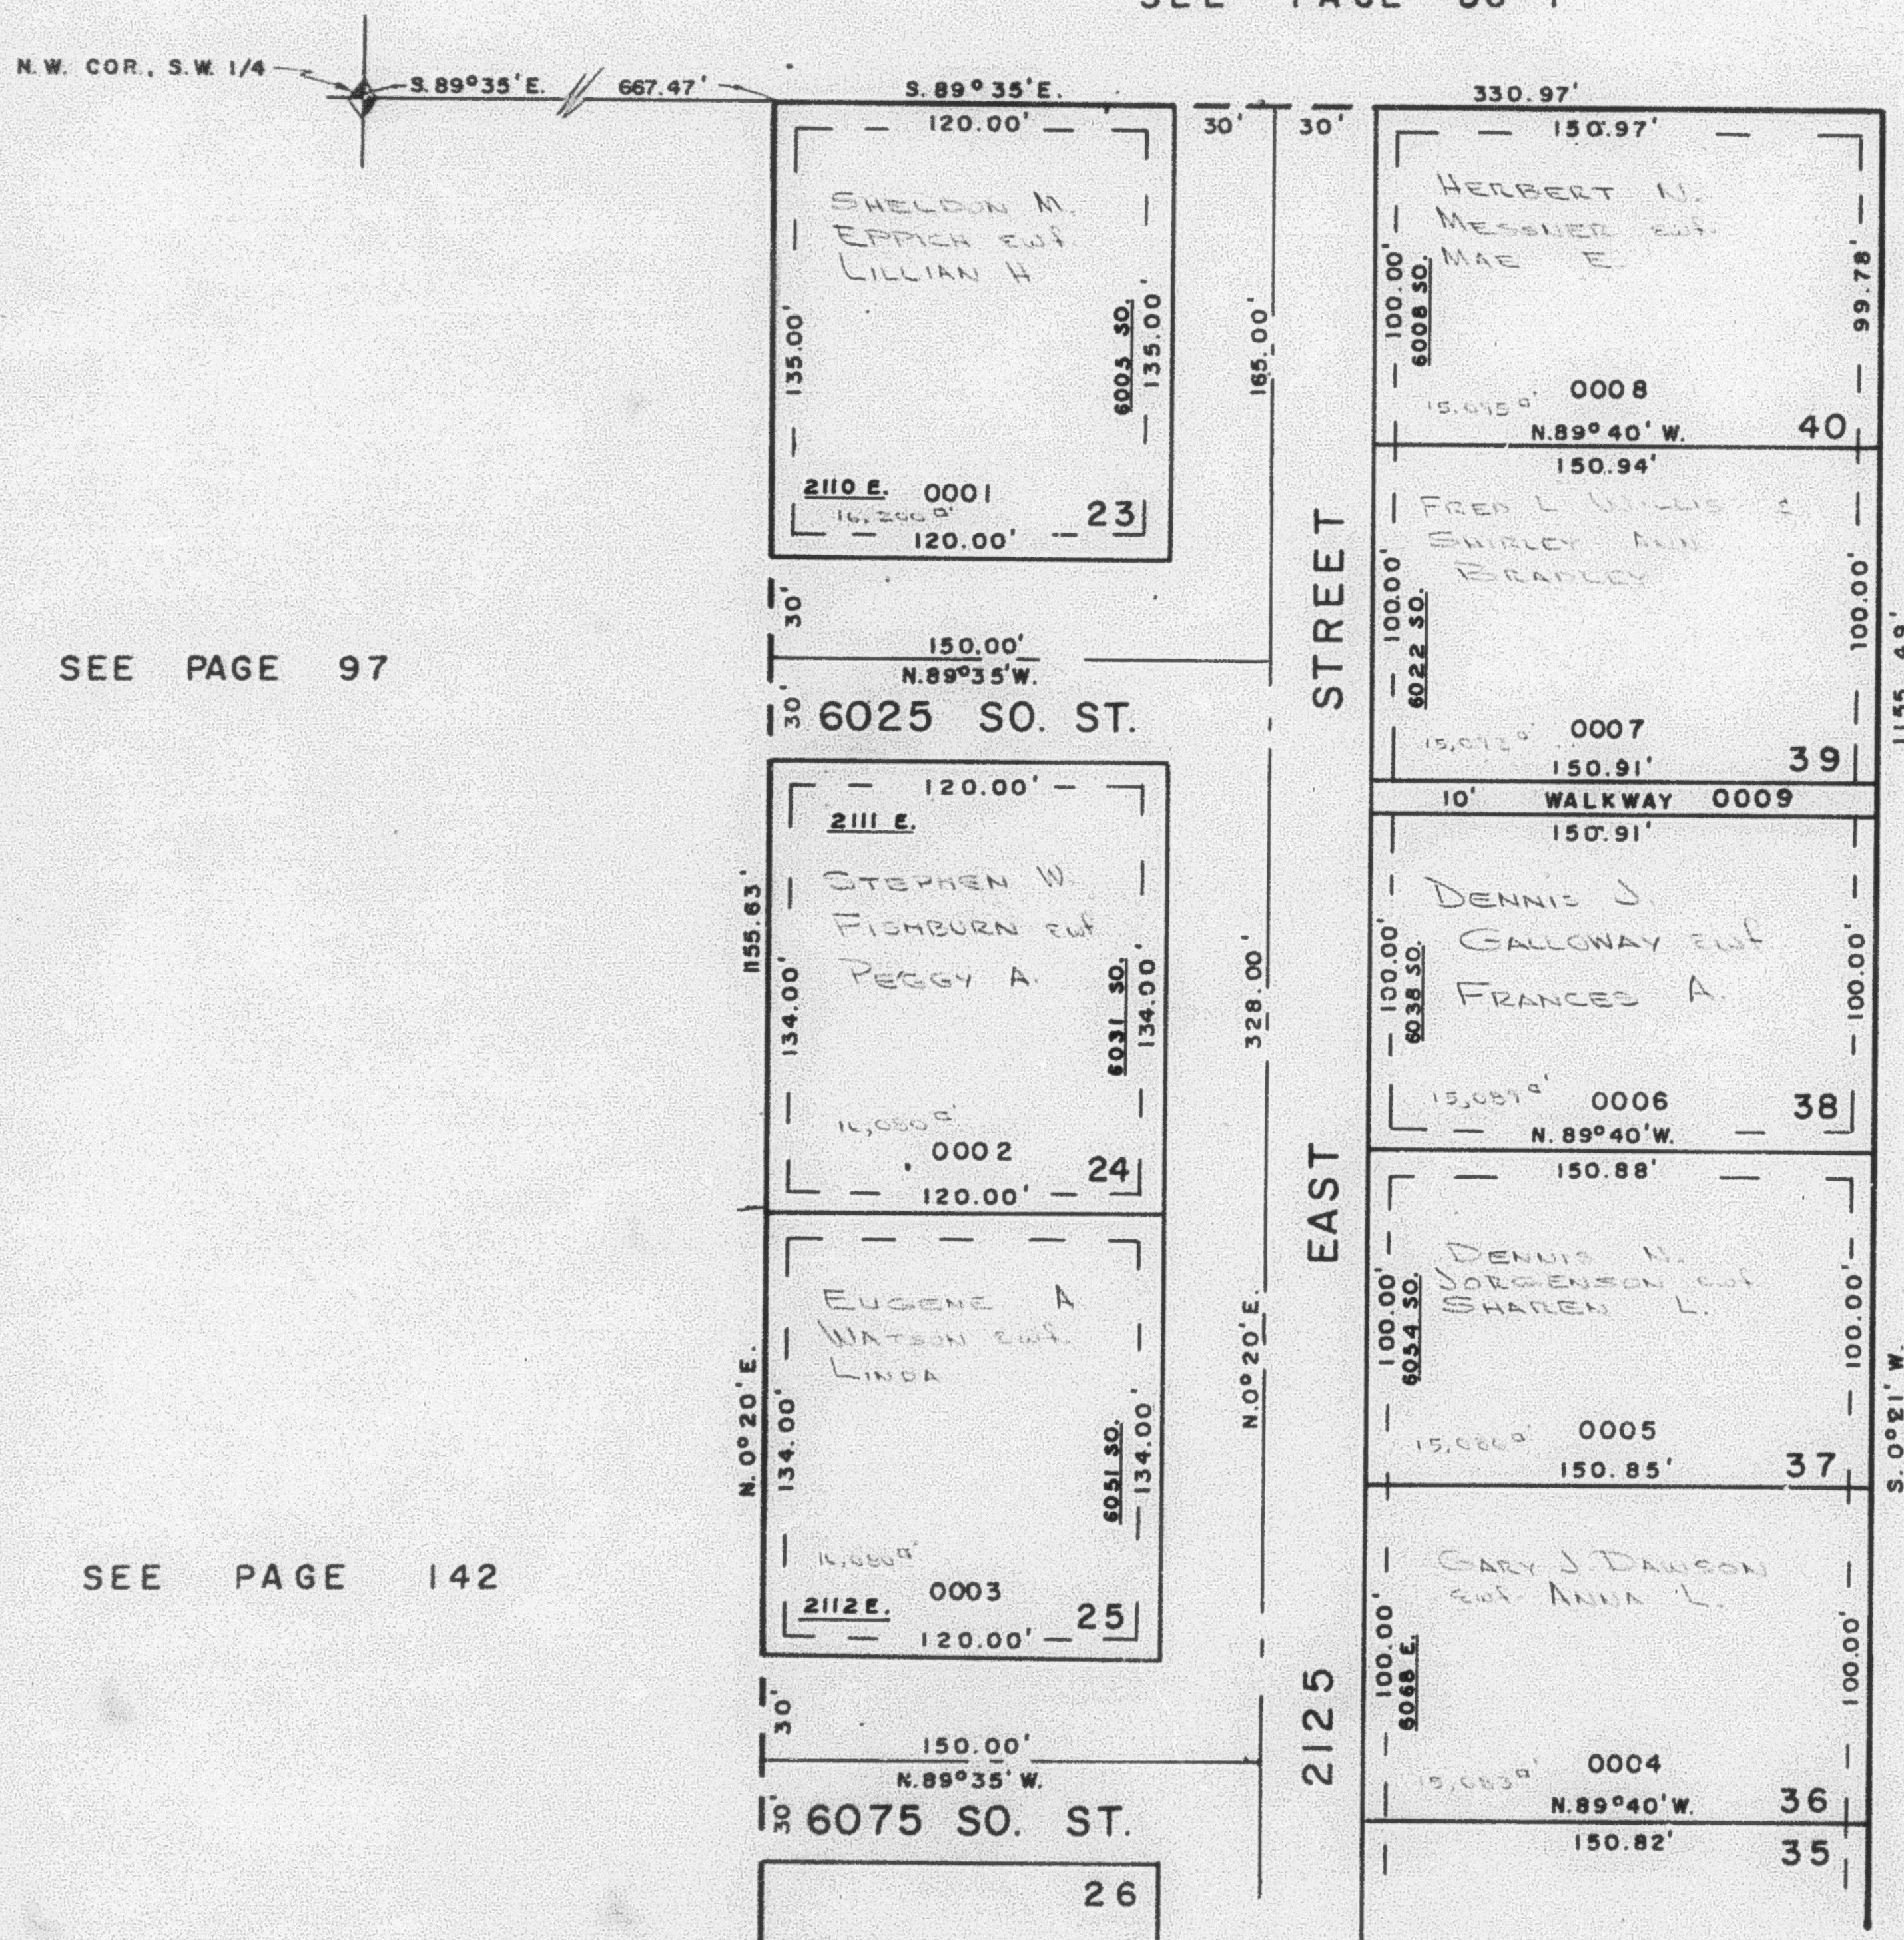

SEE PAGE 97

SEE PAGE 97

SEE PAGE 142

SEE PAGE 166

FOR COMPLETE ENG. DATA
SEE ORIG. DED. PLAT IN
BOOK 18, PAGE 77

7' UTILITY & DRAINAGE EASEMENTS
EACH SIDE OF PROPERTY LINE AS
INDICATED BY DASHED LINES