


PART OF THE SW. 1/4 SEC. 23, T.5N., R.1W., S.L.B. & M.  
**EAST HIGHLAND ESTATES SUBDIVISION NO. 2**

LOTS 23-25 & 36-40

IN WEBER COUNTY  
 SCALE 1" = 50'

TAXING UNIT: 159

SEE PAGE 86-1

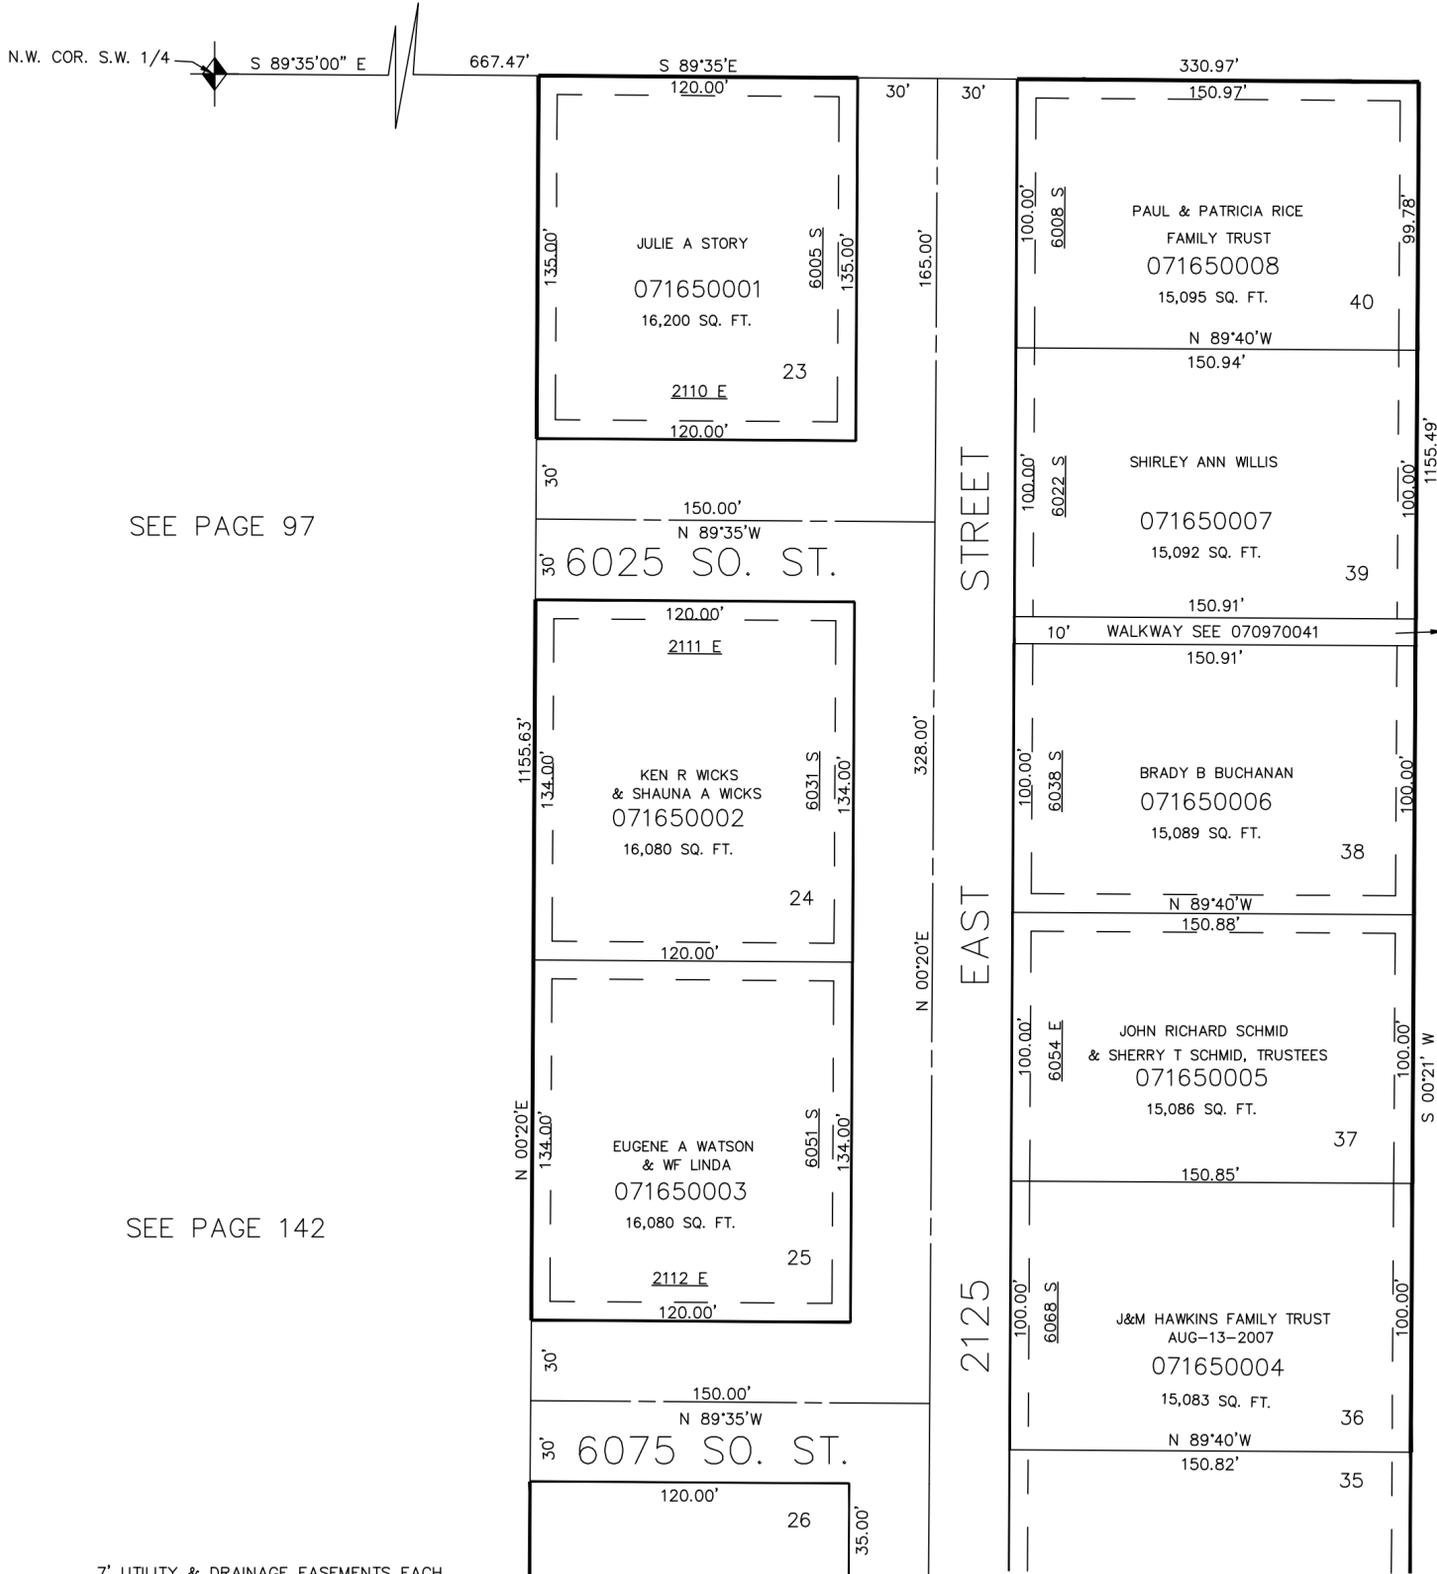

SEE PAGE 97

SEE PAGE 97

SEE PAGE 142

7' UTILITY & DRAINAGE EASEMENTS EACH SIDE OF PROPERTY LINES AS INDICATED BY DASHED LINES EXCEPT AS OTHERWISE SHOWN.

FOR COMPLETE ENG DATA SEE ORIGINAL DEDICATION PLAT IN BOOK 18, PAGE 77 OF RECORDS.

SEE PAGE 166