

EAST HIGHLAND ESTATES SUBDIVISION NO. 2

LOTS 26-35
IN WEBER COUNTY

TAXING UNIT: 54

PREFIX: 07-166


SCALE 1" = 50'

SEE PAGE 165

EXCEPT WHERE OTHERWISE SHOWN
ALL LOTS OWNED BY:
MERLIN J. DYE
ET AL.

SEE PAGE 142

SEE PAGE 97

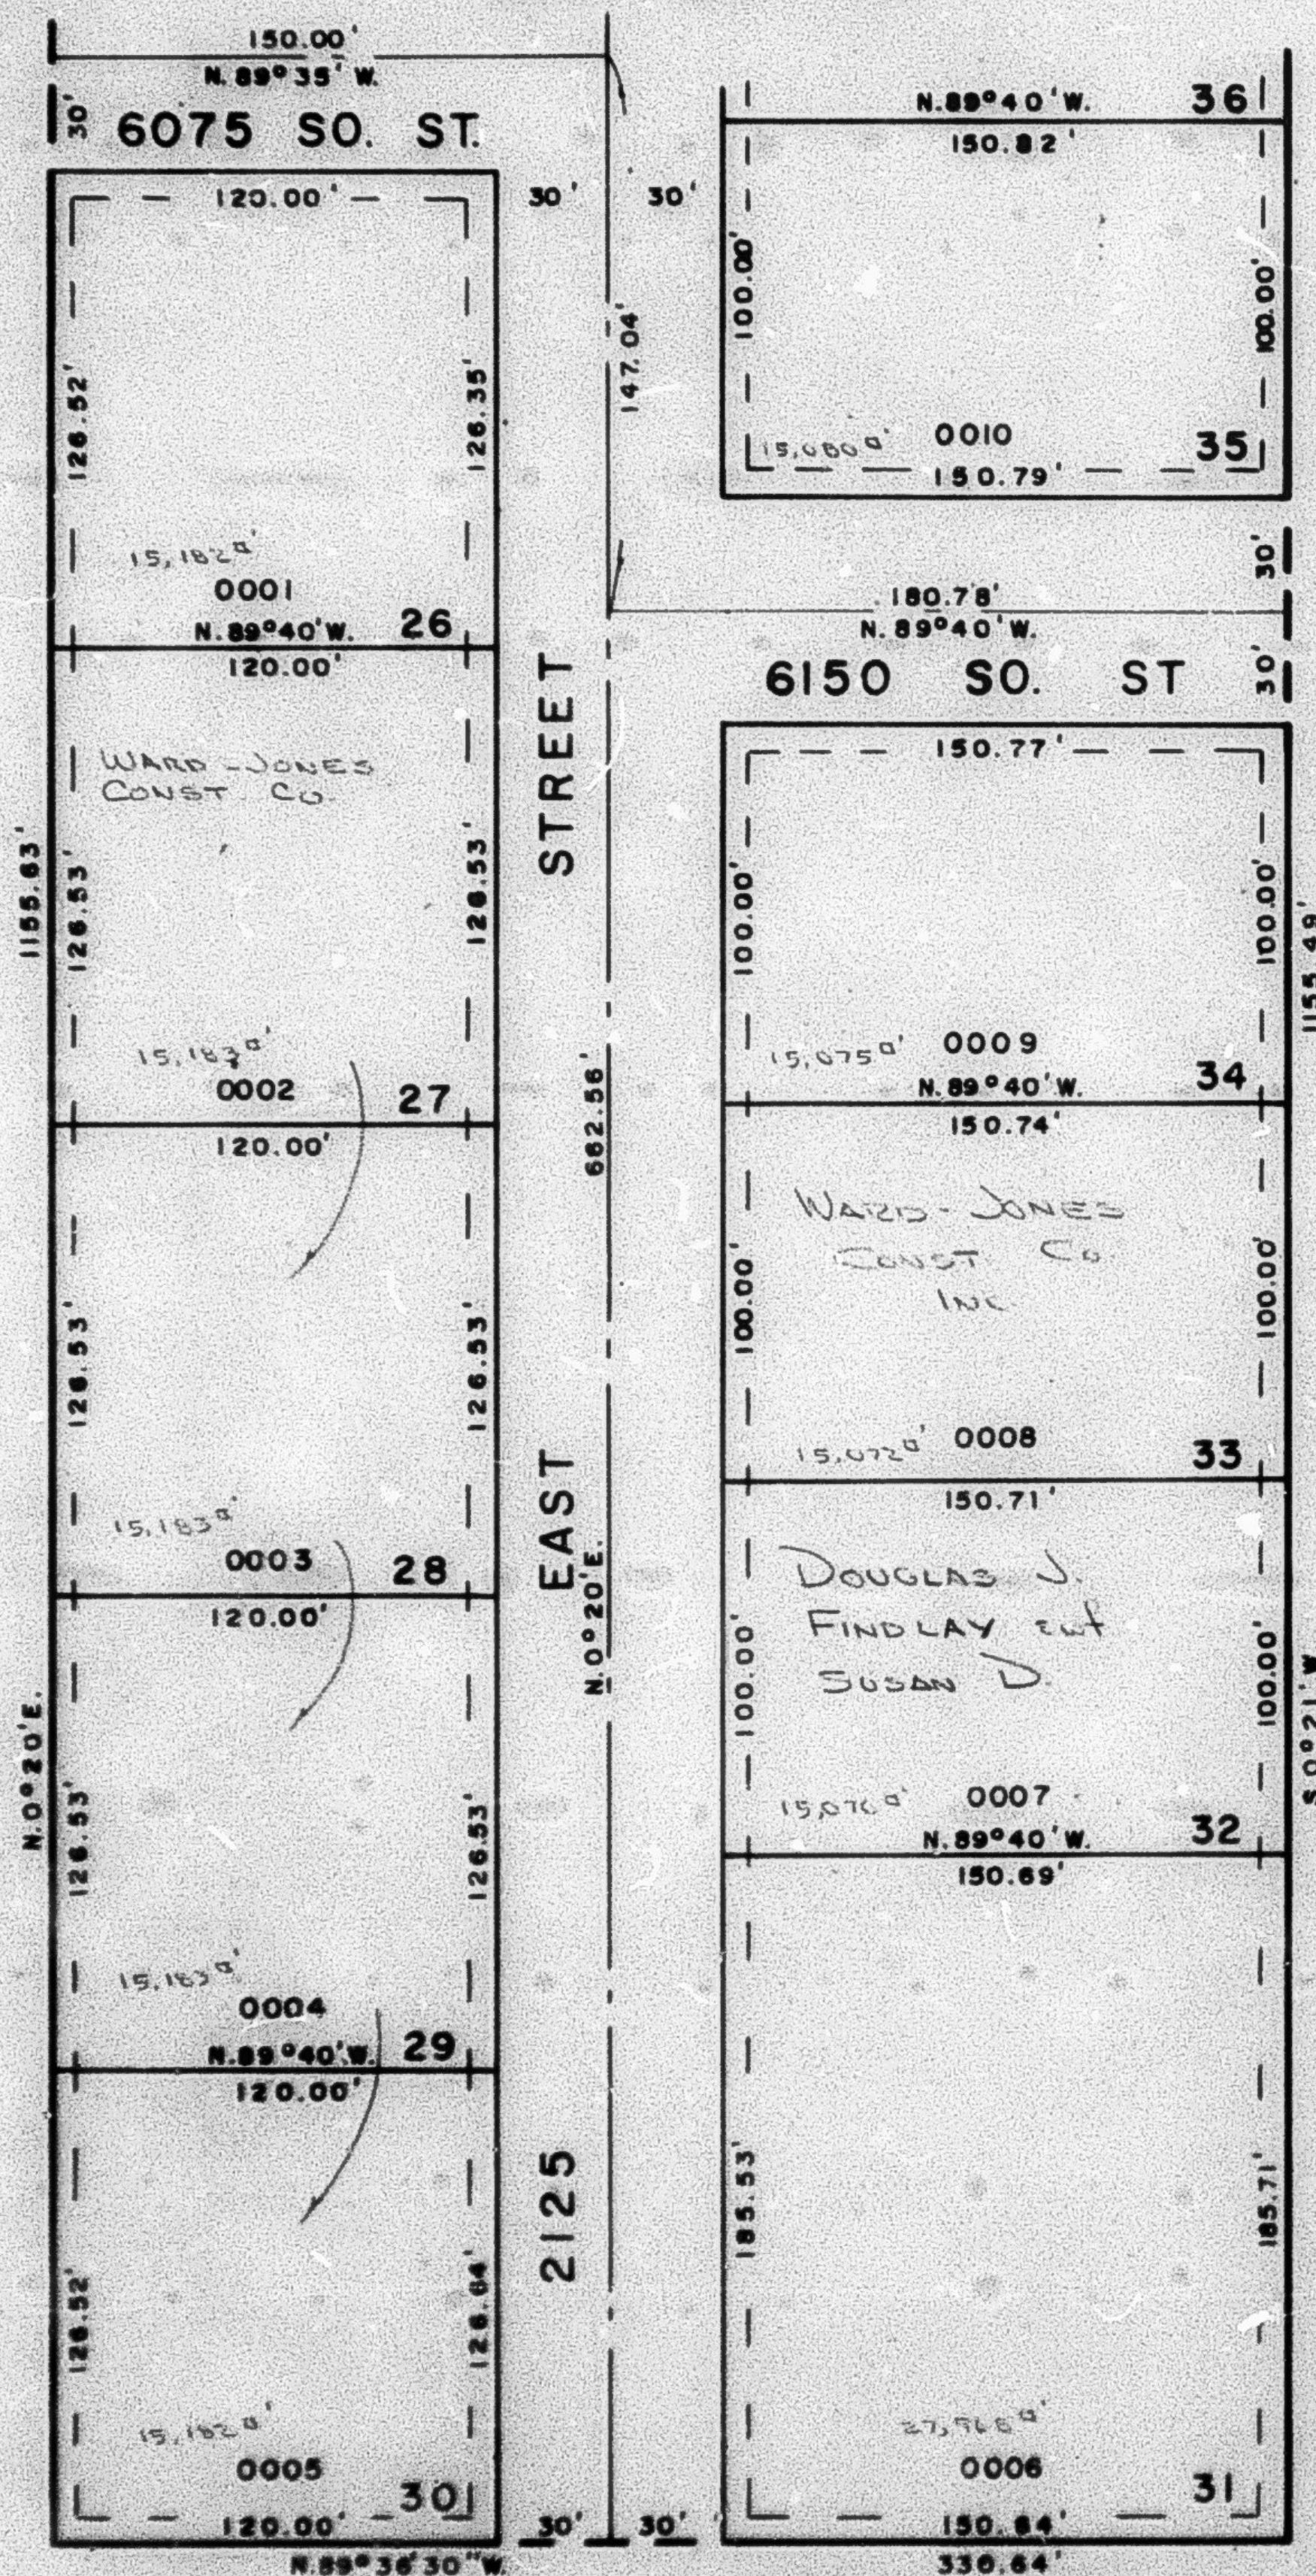

SEE PAGE 97

FOR COMPLETE ENG. DATA
SEE ORIG. DED. PLAT IN
BOOK 18, PAGE 777' UTILITY & DRAINAGE EASEMENTS
EACH SIDE OF PROPERTY LINES AS
INDICATED BY DASHED LINES

SEE PAGE 97

TEMPORARY TURNAROUND
N. 50'

W.F.J. 3-75