

PART OF S. W. 1/4 SEC. 23, T. 5 N., R. 1 W., S. L. B. & M.

166

EAST HIGHLAND ESTATES SUBDIVISION NO. 2

LOTS 26-35

IN WEBER COUNTY

SCALE 1" = 50'

SEE PAGE 165

PREFIX: 07-166


TAXING UNIT: 54

EXCEPT WHERE OTHERWISE SHOWN
ALL LOTS OWNED BY
MERLIN J. DYE
ET AL

SEE PAGE 142

SEE PAGE 97

SEE PAGE 97

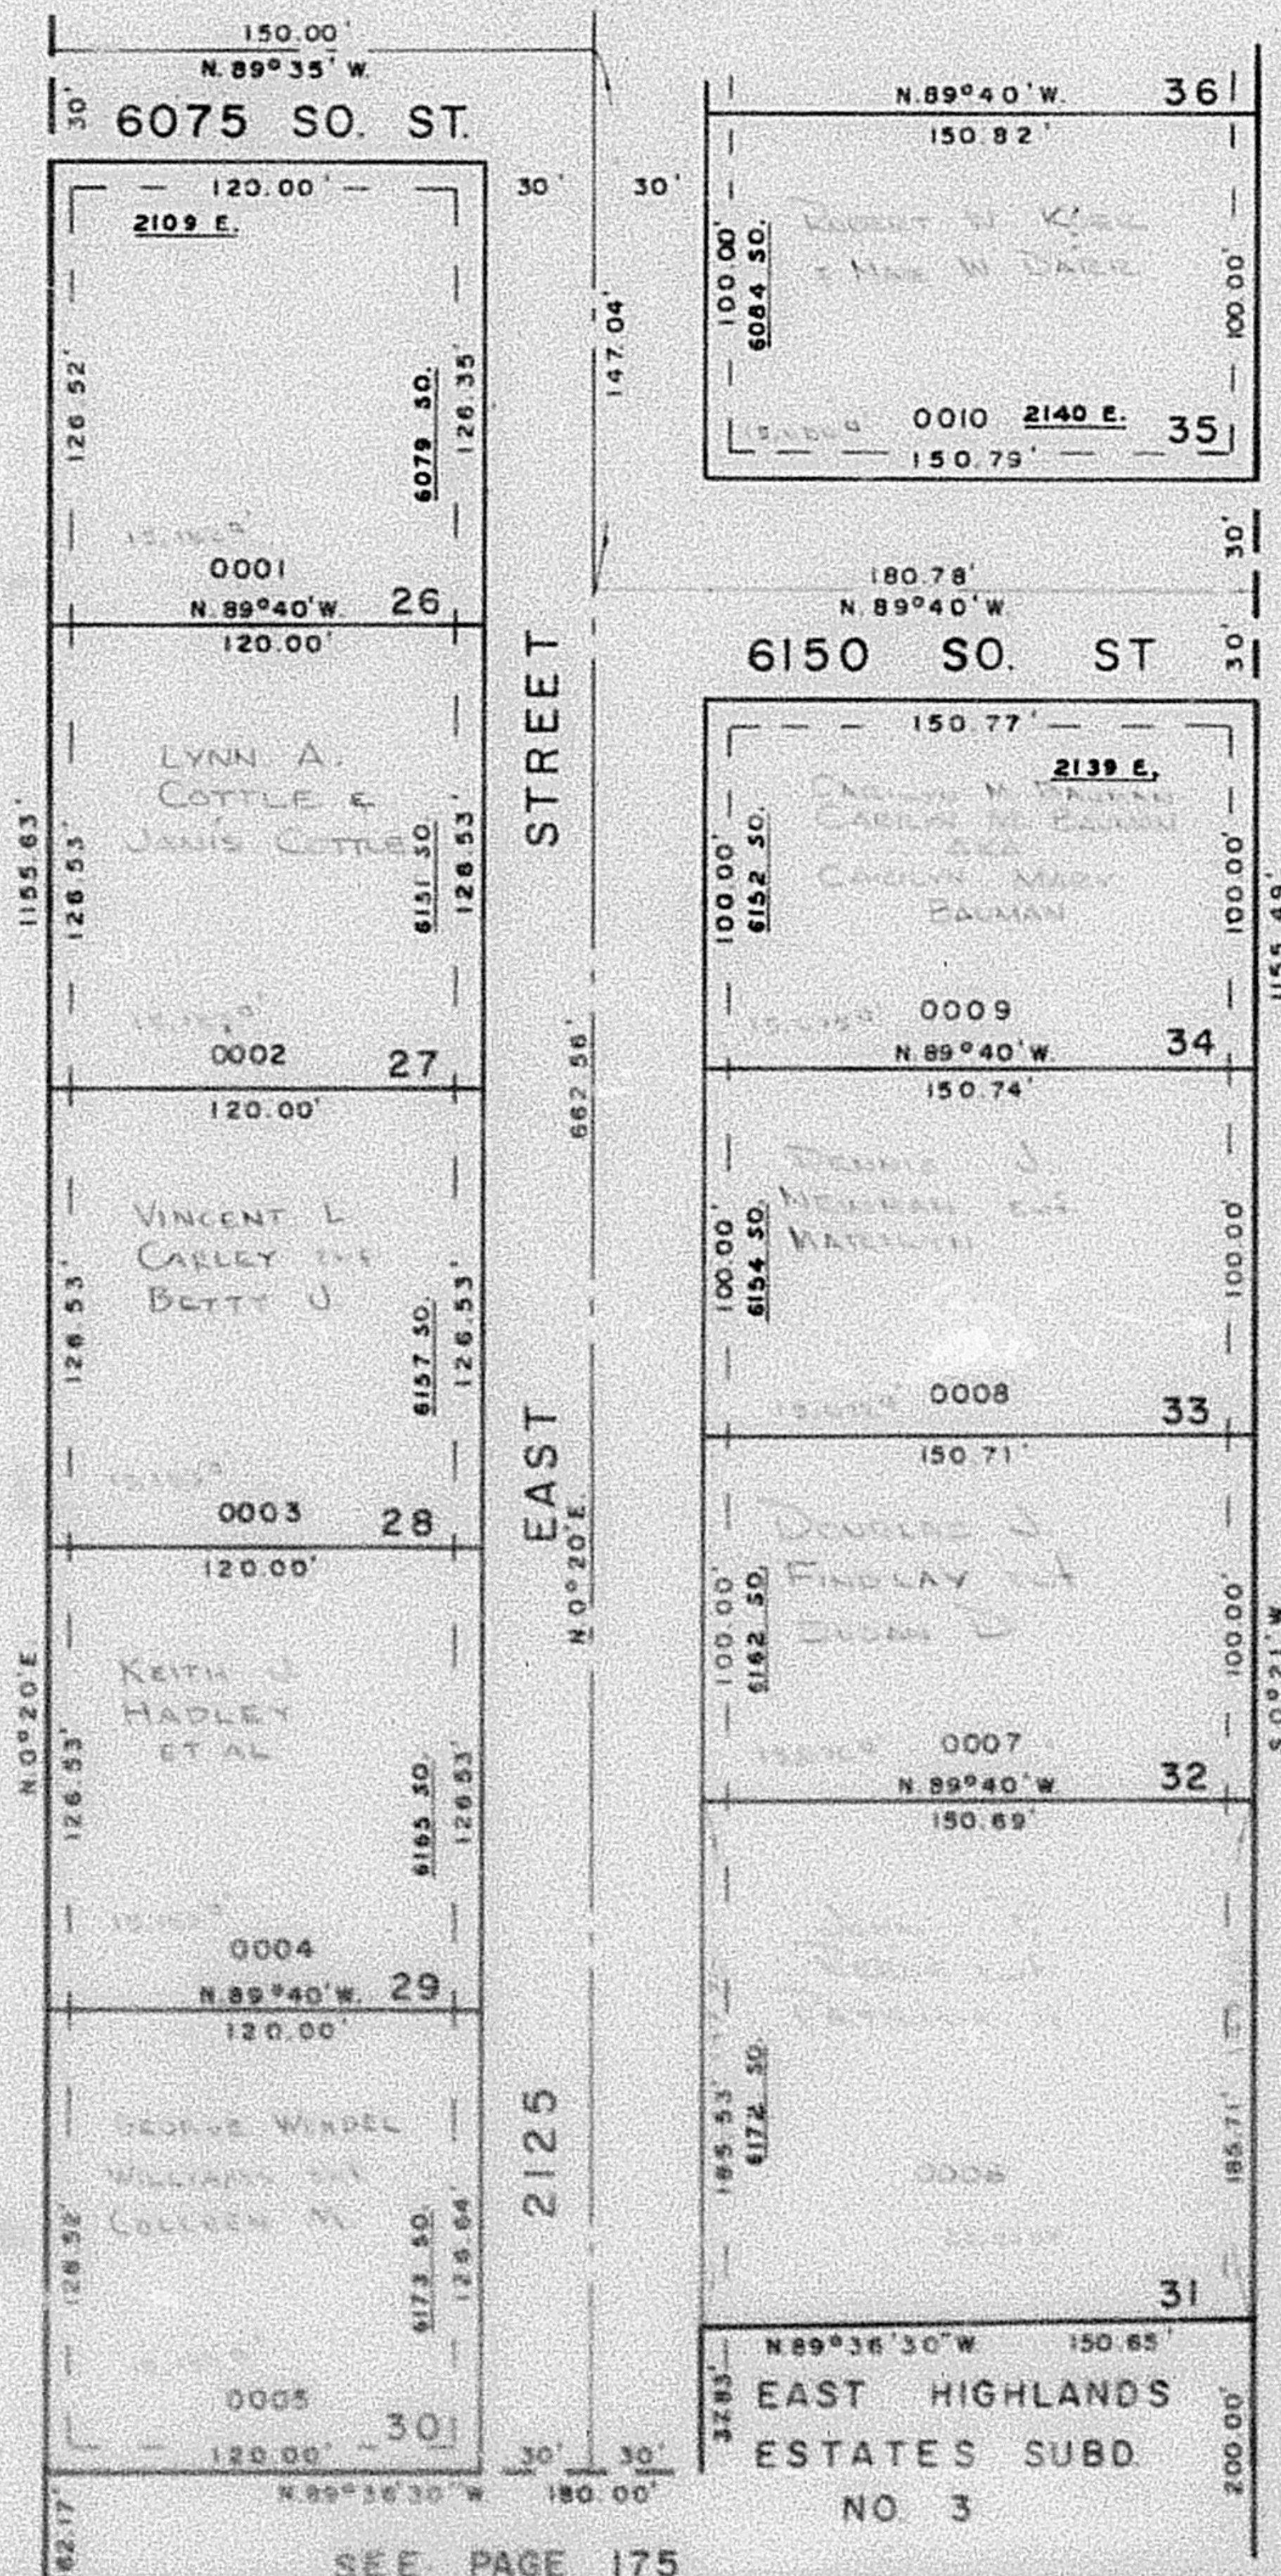

FOR COMPLETE ENG. DATA
SEE ORIG. DED. PLAT IN
BOOK 18, PAGE 77

7' UTILITY & DRAINAGE EASEMENTS
EACH SIDE OF PROPERTY LINES AS
INDICATED BY DASHED LINES

SEE PAGE 175

W.F.J. 3-75