

PART OF S. W. 1/4 SEC. 23, T. 5 N., R. 1 W., S. L. B. & M

166

EAST HIGHLAND ESTATES SUBDIVISION NO. 2

LOTS 26-35

IN WEBER COUNTY

TAXING UNIT: 54

PREFIX: 07-166

SCALE 1" = 50'


SEE PAGE 165

EXCEPT WHERE OTHERWISE SHOWN
ALL LOTS OWNED BY:
MERLIN J. DYE
ET AL.

SEE PAGE 142

SEE PAGE 97

SEE PAGE 97

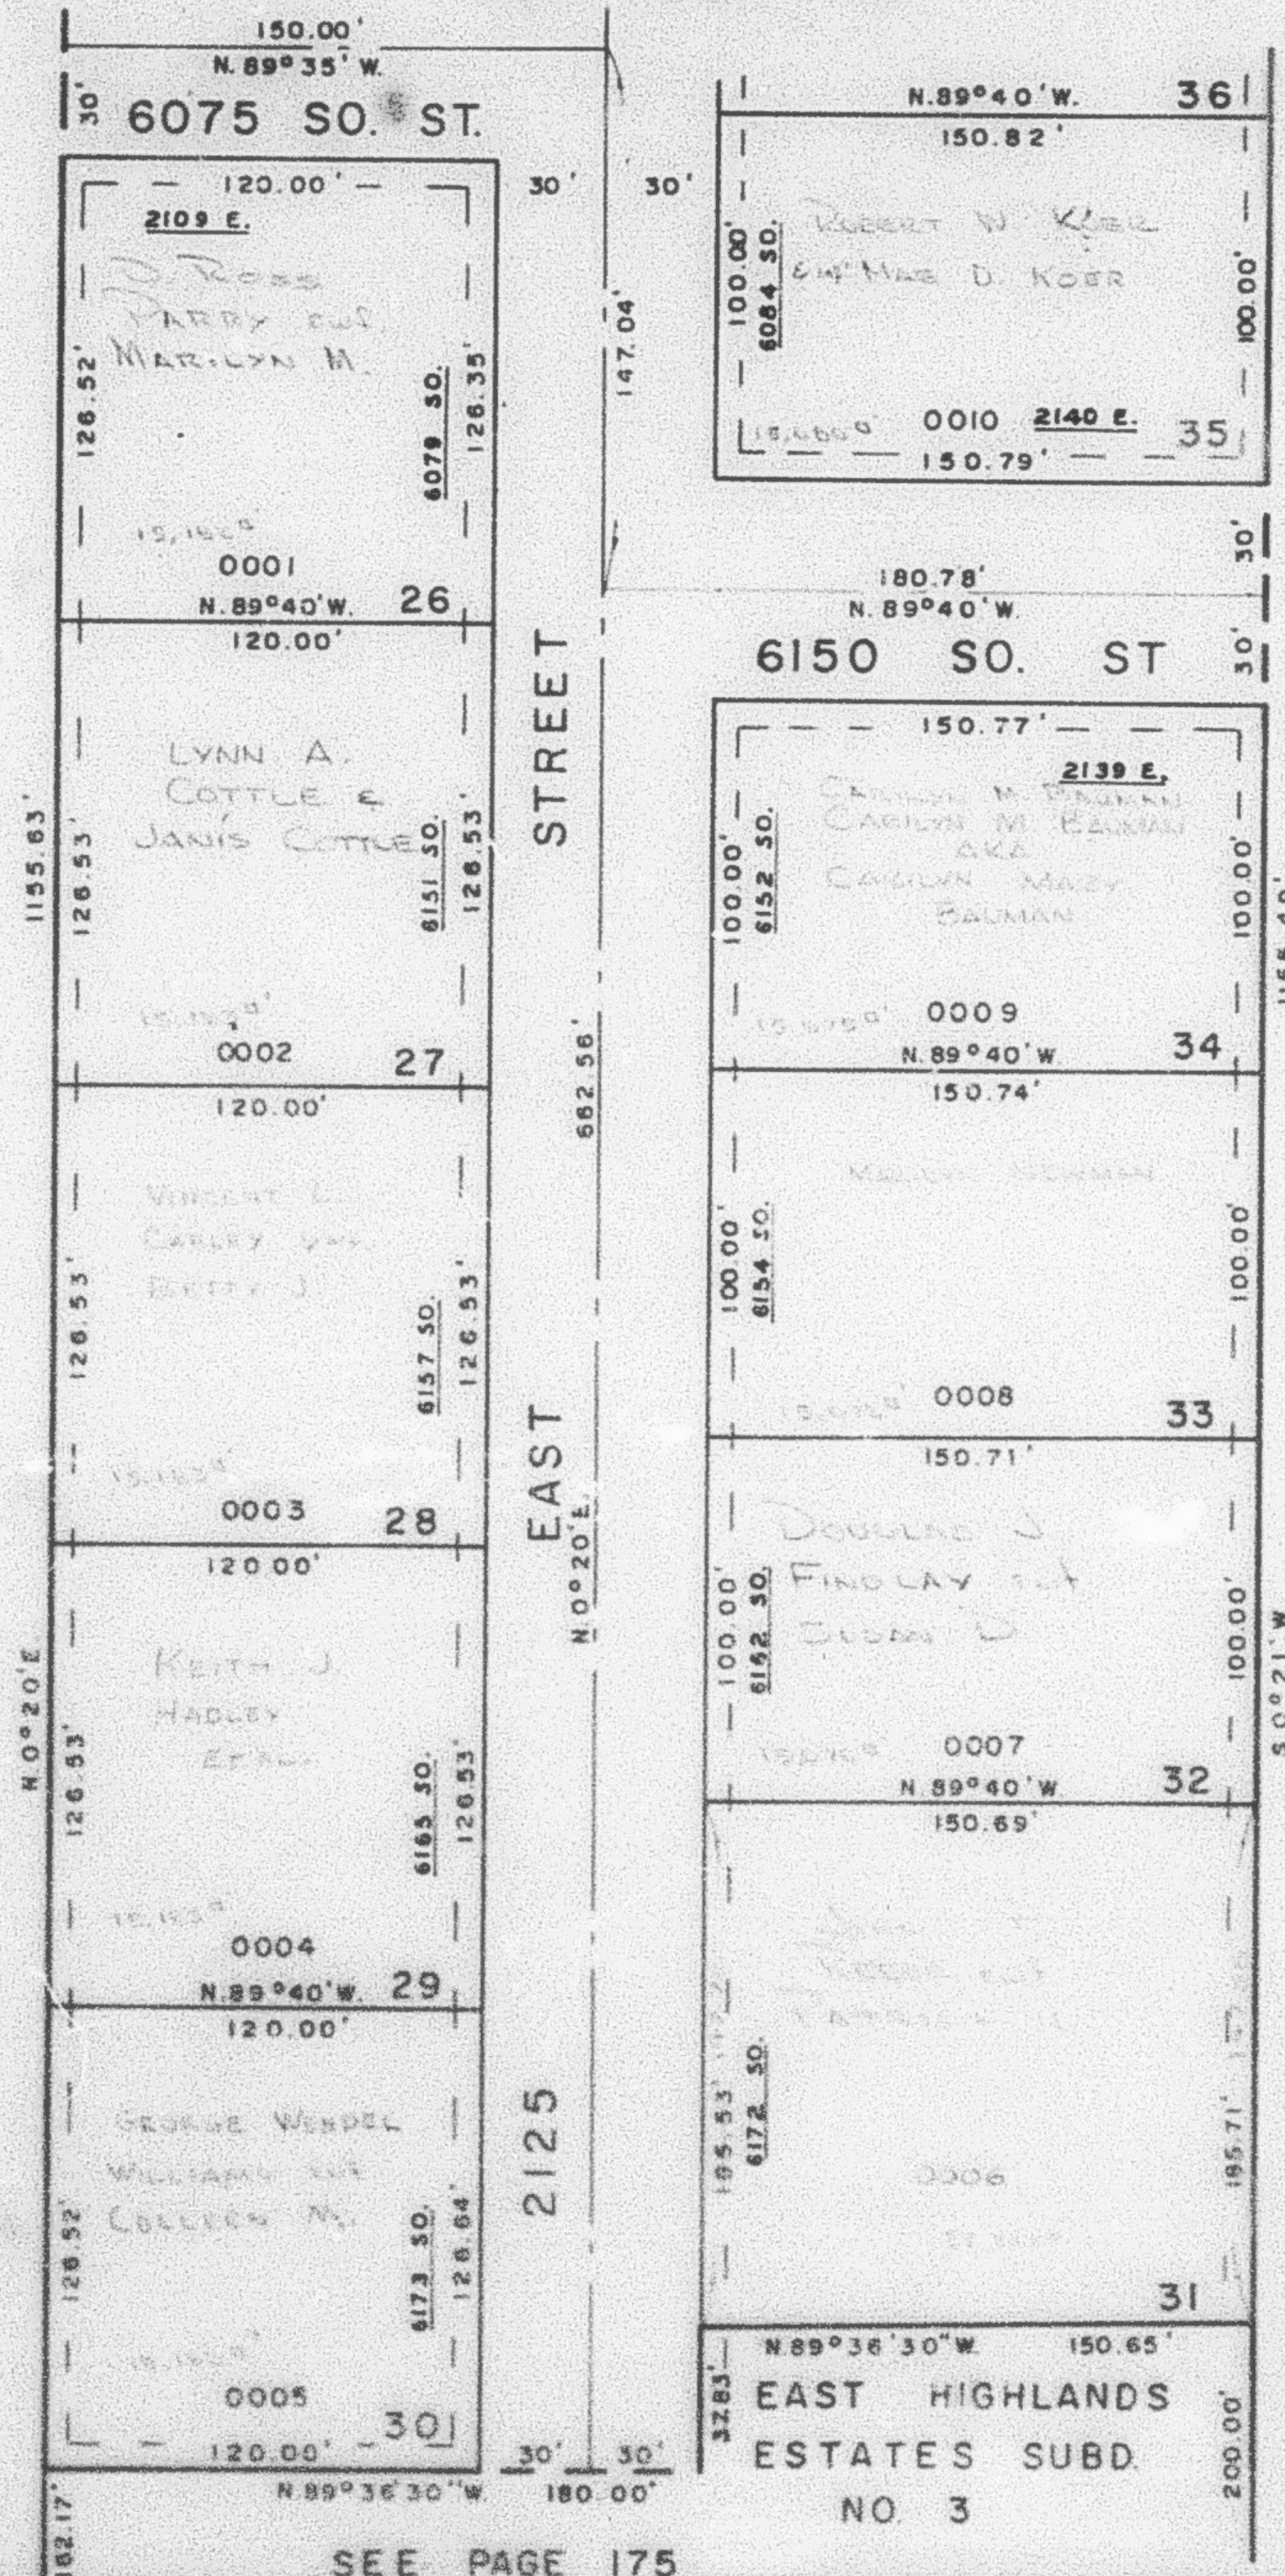

FOR COMPLETE ENG. DATA
SEE ORIG. DEED PLAT IN
BOOK 18, PAGE 77

7' UTILITY & DRAINAGE EASEMENTS
EACH SIDE OF PROPERTY LINES AS
INDICATED BY DASHED LINES

W.F.J. 3-75