

PART OF S. W. 1/4 SEC. 23, T. 5 N., R. 1 W., S. L. B. & M.

166

EAST HIGHLAND ESTATES SUBDIVISION NO. 2

LOTS 26-35

IN WEBER COUNTY

SCALE 1" = 50'

SEE PAGE 165


PREFIX: 07-166

TAXING UNIT: 159

SEE PAGE 142

SEE PAGE 97

SEE PAGE 97

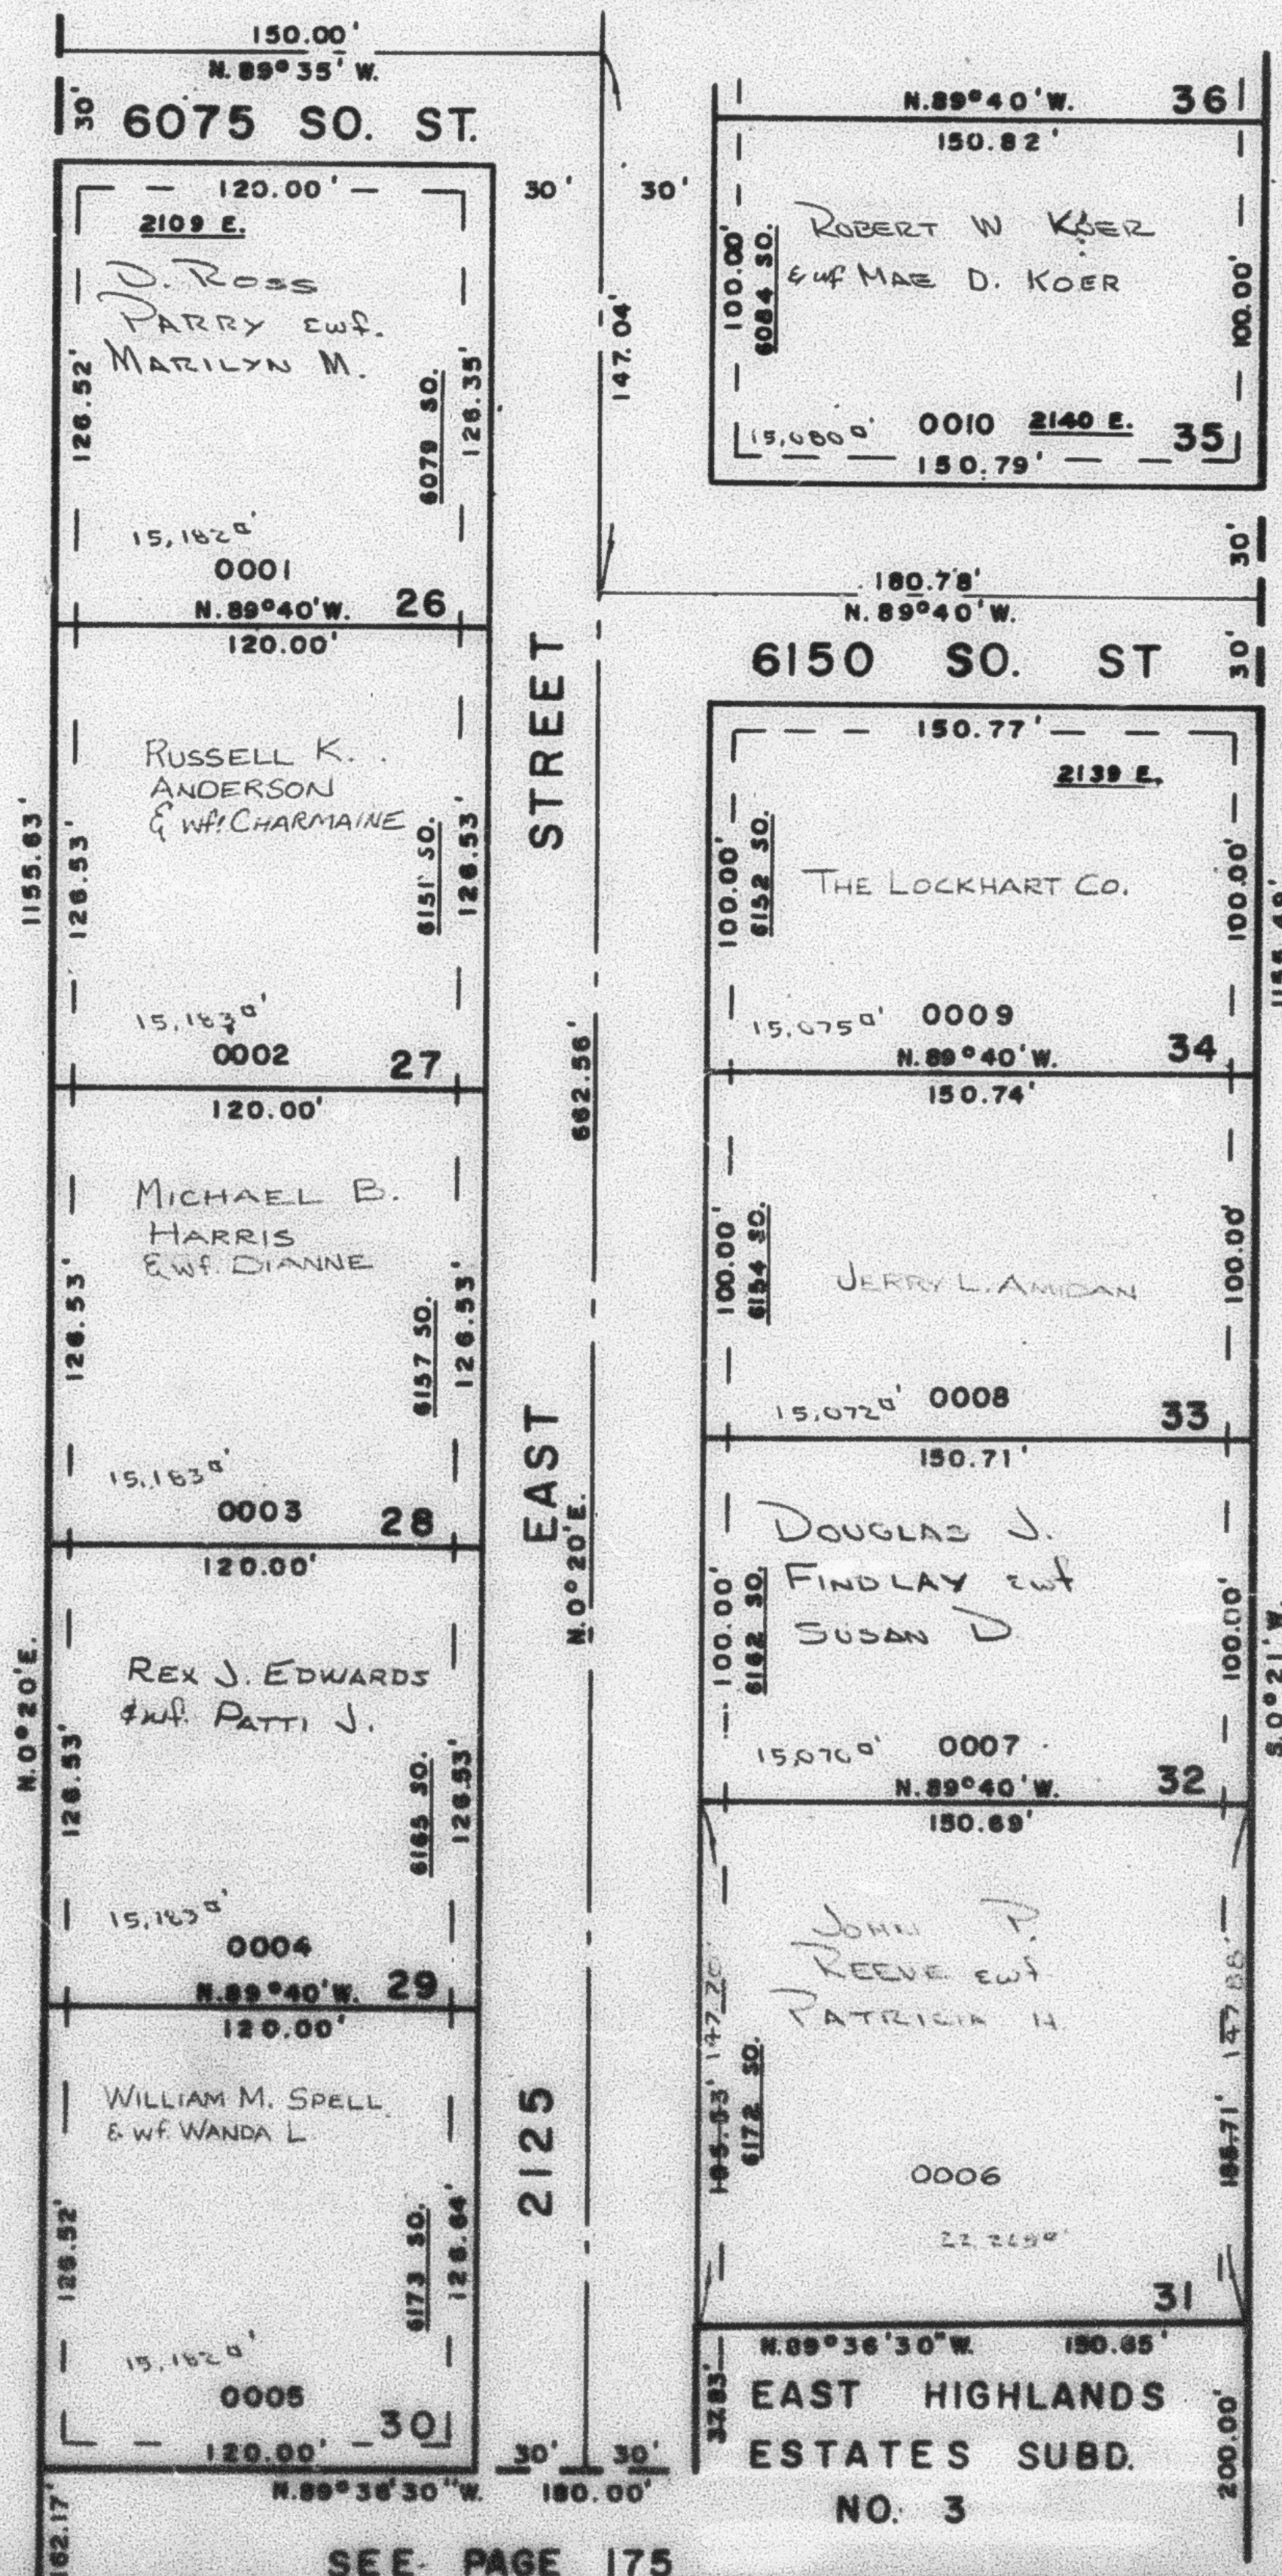

SEE PAGE 175

FOR COMPLETE ENG. DATA
SEE ORIG. DEED. PLAT IN
BOOK 18, PAGE 77

7' UTILITY & DRAINAGE EASEMENTS
EACH SIDE OF PROPERTY LINES AS
INDICATED BY DASHED LINES

W.F.S. 3-75