

PART OF SECTIONS 16 & 21, T. 5 N., R. 1 W., S. L. B. & M.

167

EMERALD HILLS SUBDIVISION, PLAT NO. 2, PHASE I

LOTS 1-7, 17-24 & 35

IN SOUTH OGDEN CITY

TAXING UNIT 27


PREFIX 07-167

SCALE 1"=50'

SEE PAGE 47

SEE PAGE 37

SEE PAGE 80

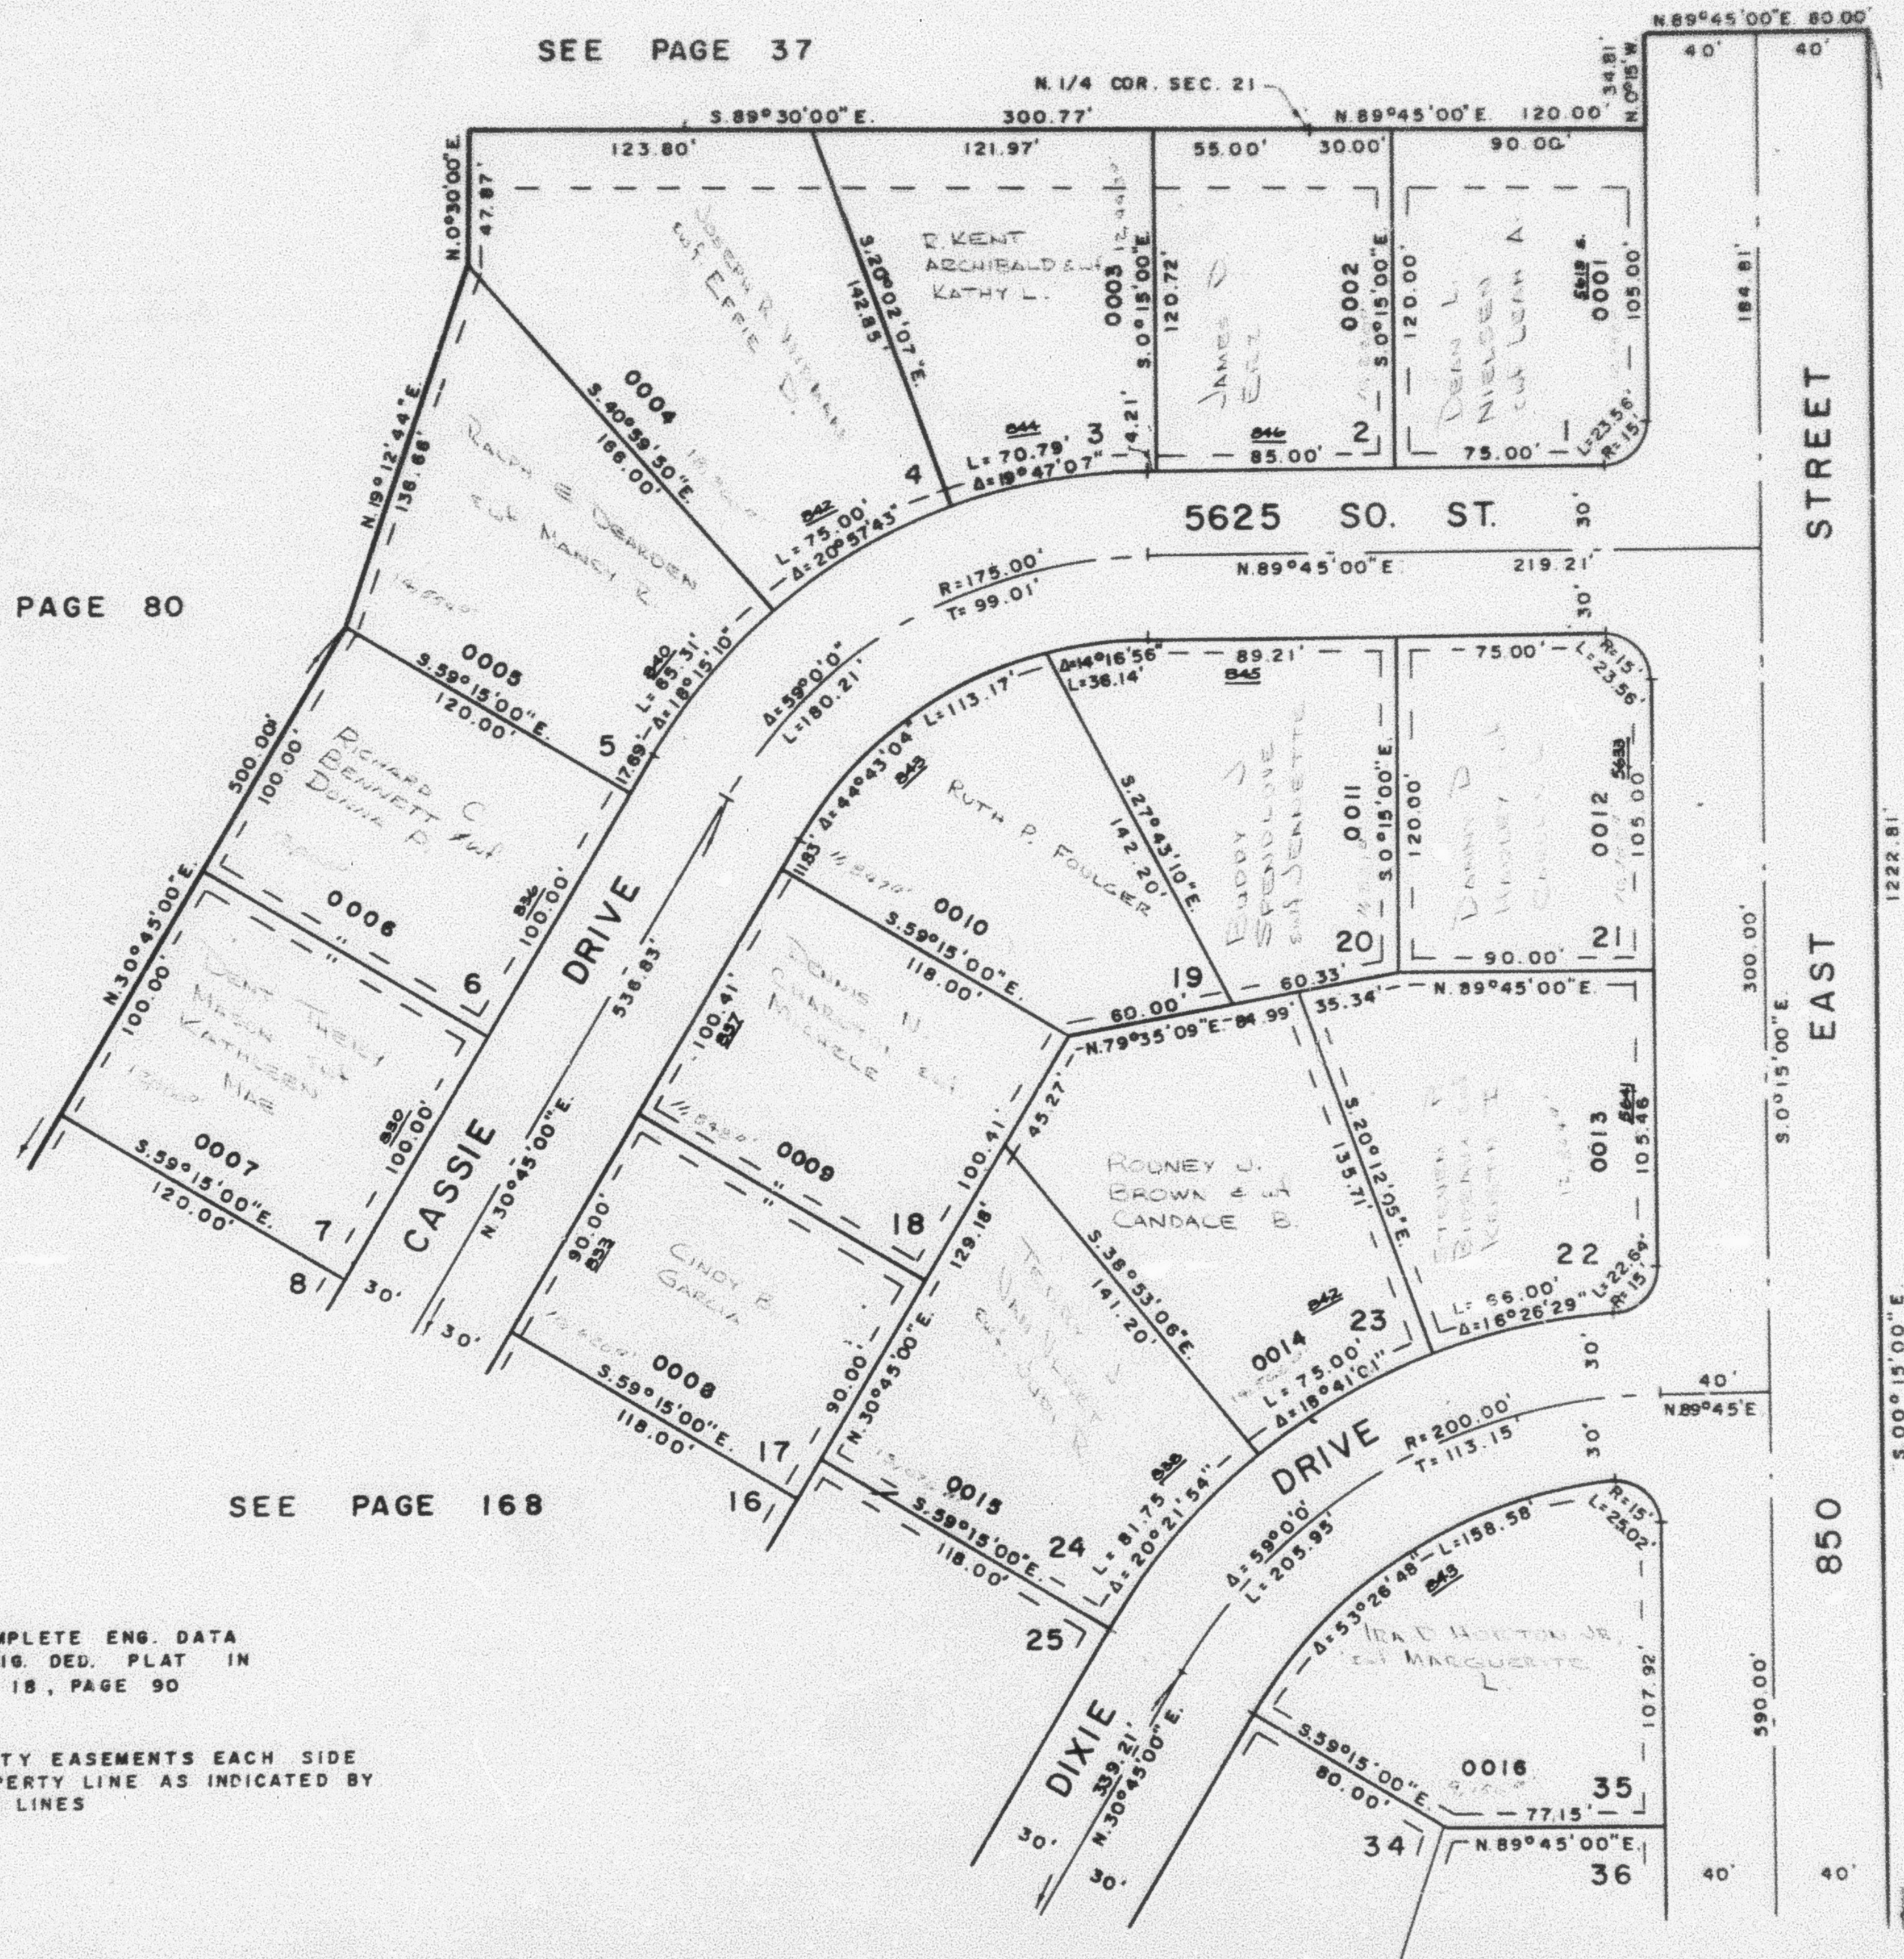

SEE PAGE
80

SEE PAGE 168

FOR COMPLETE ENG. DATA
SEE ORIG. DED. PLAT IN
BOOK 18, PAGE 90

5' UTILITY EASEMENTS EACH SIDE
OF PROPERTY LINE AS INDICATED BY
DASHED LINES

SEE PAGE 169

W.F.J. 6-75