

167

PART OF SECTIONS 16 & 21, T. 5 N., R. 1 W., S. L. B. & M.

EMERALD HILLS SUBDIVISION, PLAT NO. 2, PHASE I

TAXING UNIT: 27

LOTS 1-7, 17-24 & 35

IN SOUTH OGDEN CITY

PREFIX: 07-167

SCALE 1"=50'

SEE PAGE 47

SEE PAGE 37

SEE PAGE 80


SEE PAGE 80

SEE PAGE 168

SEE PAGE 169

FOR COMPLETE ENG. DATA
SEE ORIG. DEV. PLAT IN
BOOK 18, PAGE 90

5' UTILITY EASEMENTS EACH SIDE
OF PROPERTY LINE AS INDICATED BY
DASHED LINES

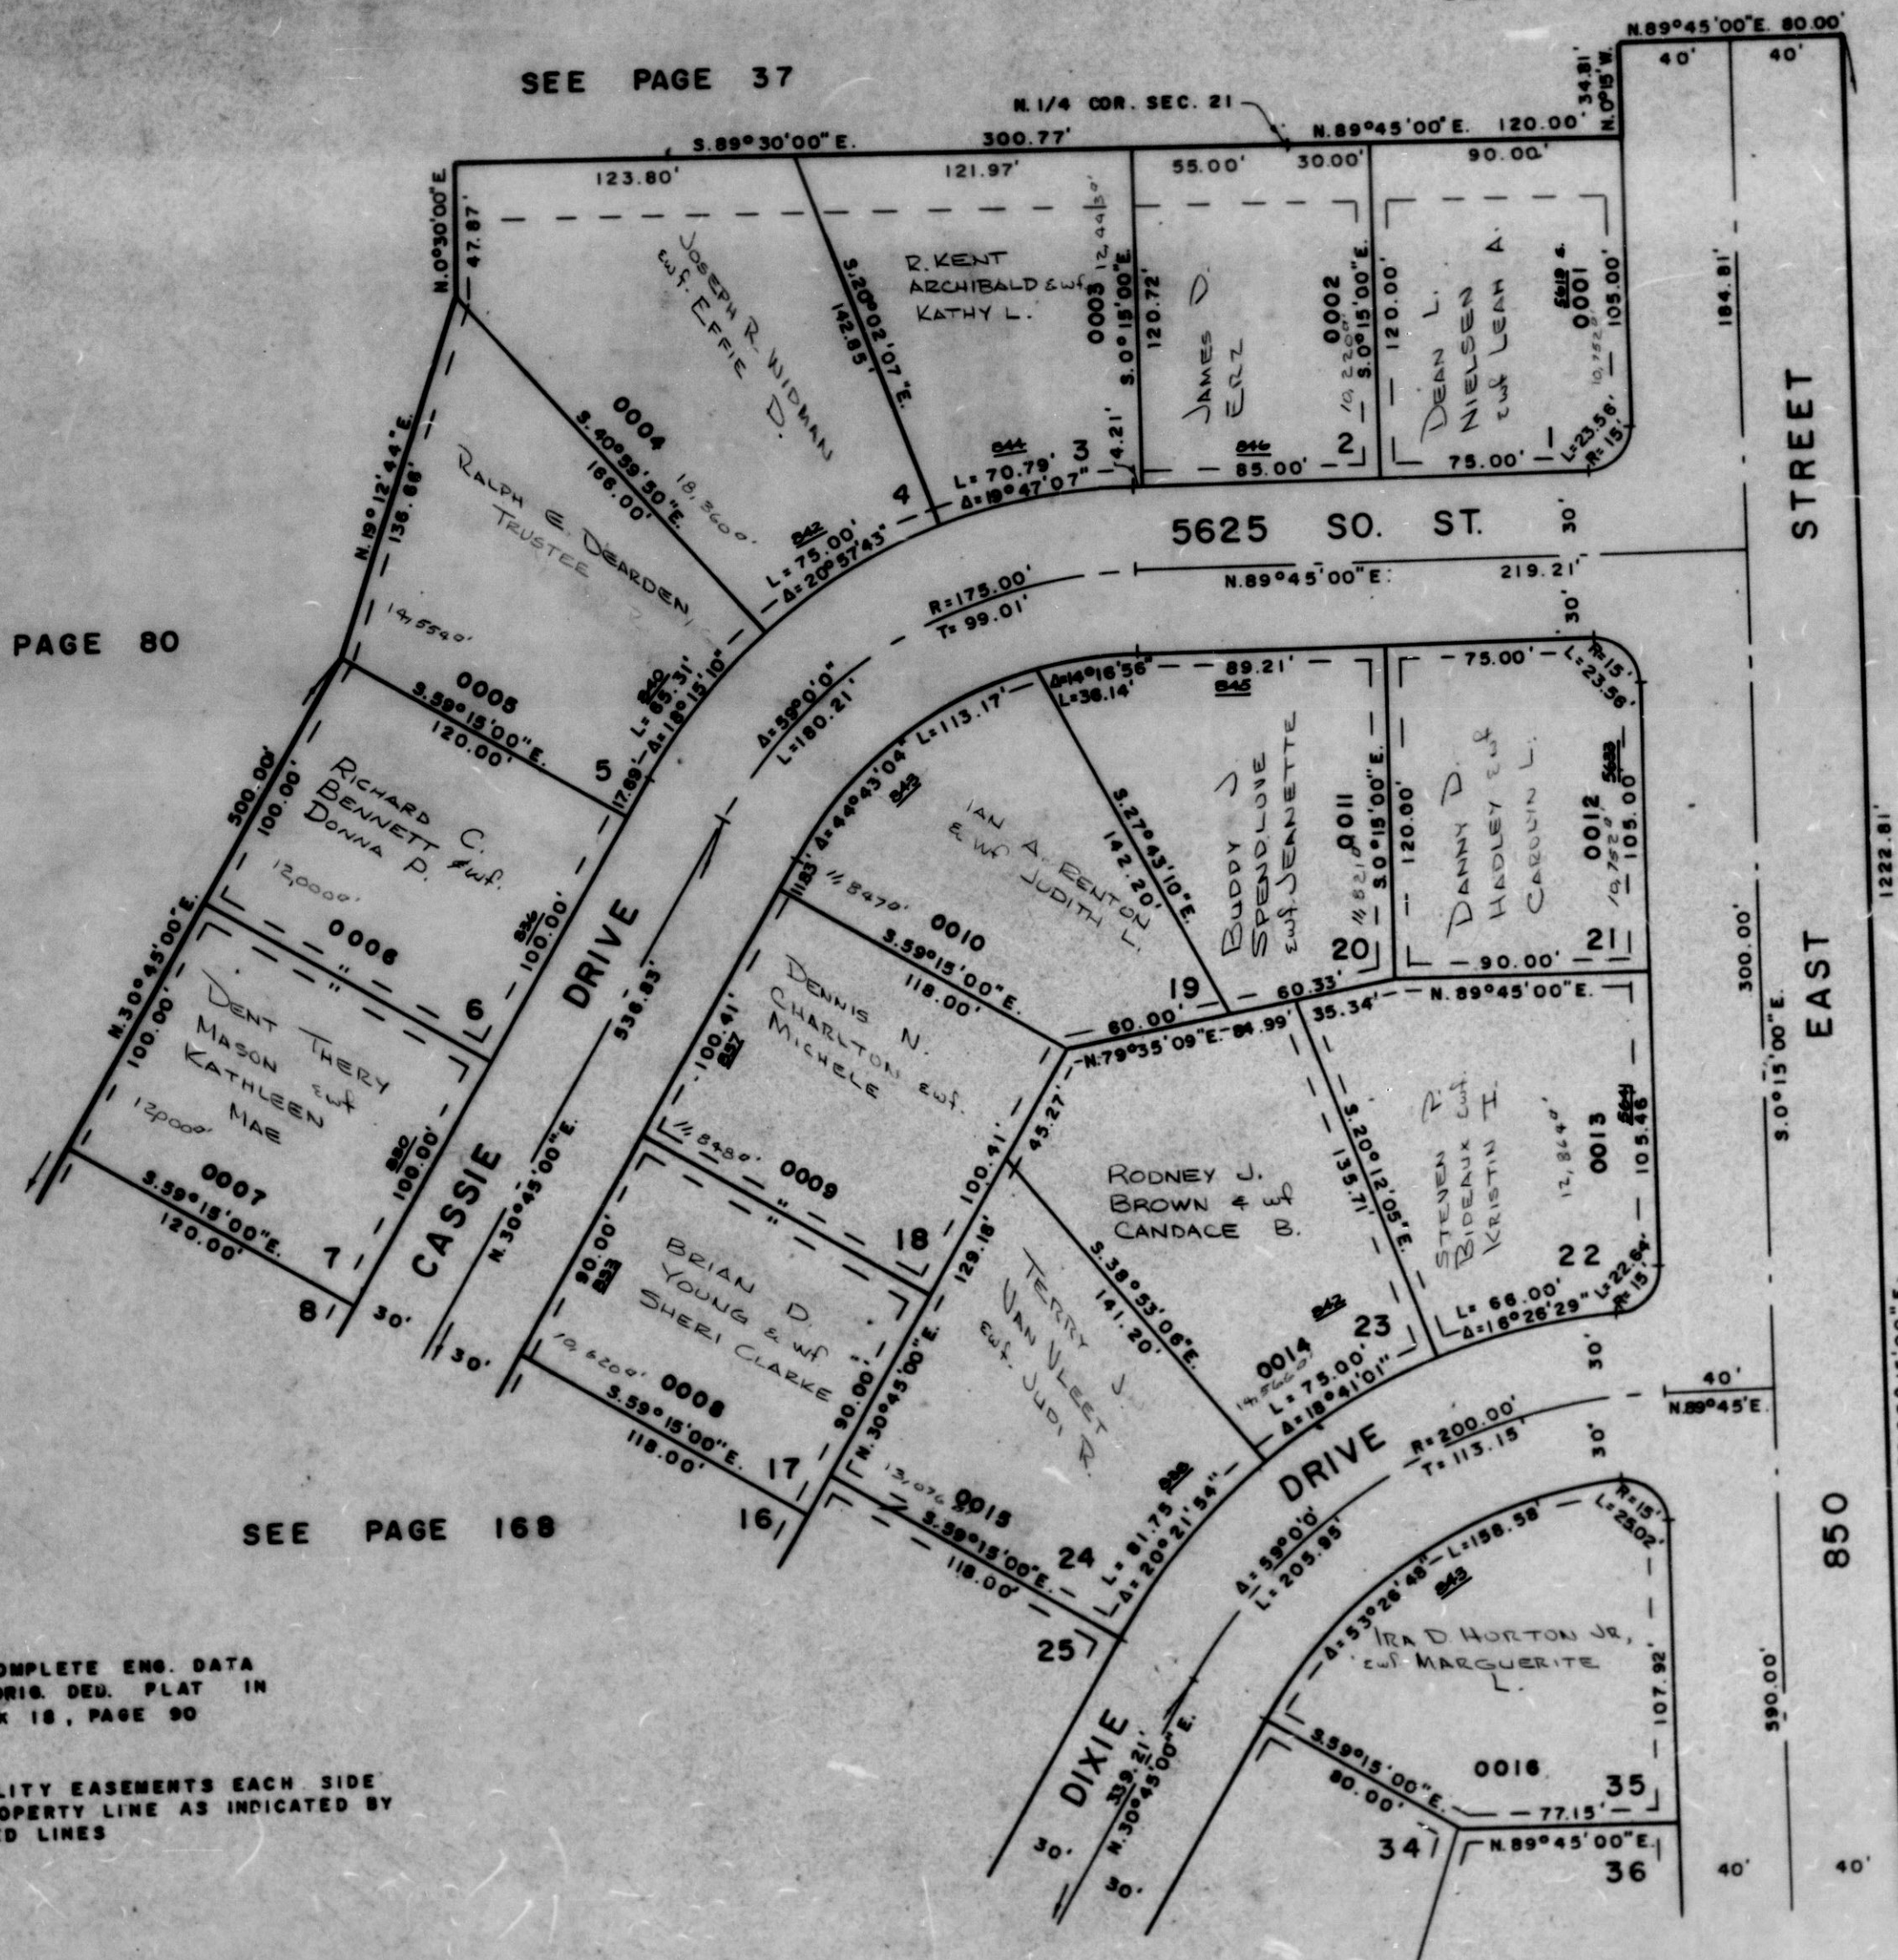

W.F.J. 6-75