

PART OF SECTIONS 16 & 21, T. 5 N., R. 1 W., S. L. B. & M.

EMERALD HILLS SUBDIVISION, PLAT NO. 2, PHASE I

167

TAXING UNIT 27

LOTS 1-7, 17-24 & 35
IN SOUTH OGDEN CITY

PREFIX 07-167

SCALE 1"=50'

SEE PAGE 47

SEE PAGE 37


SEE PAGE 80

SEE PAGE
80

SEE PAGE 168

FOR COMPLETE ENG. DATA
SEE ORIG. DED. PLAT IN
BOOK 18, PAGE 90

5' UTILITY EASEMENTS EACH SIDE
OF PROPERTY LINE AS INDICATED BY
DASHED LINES

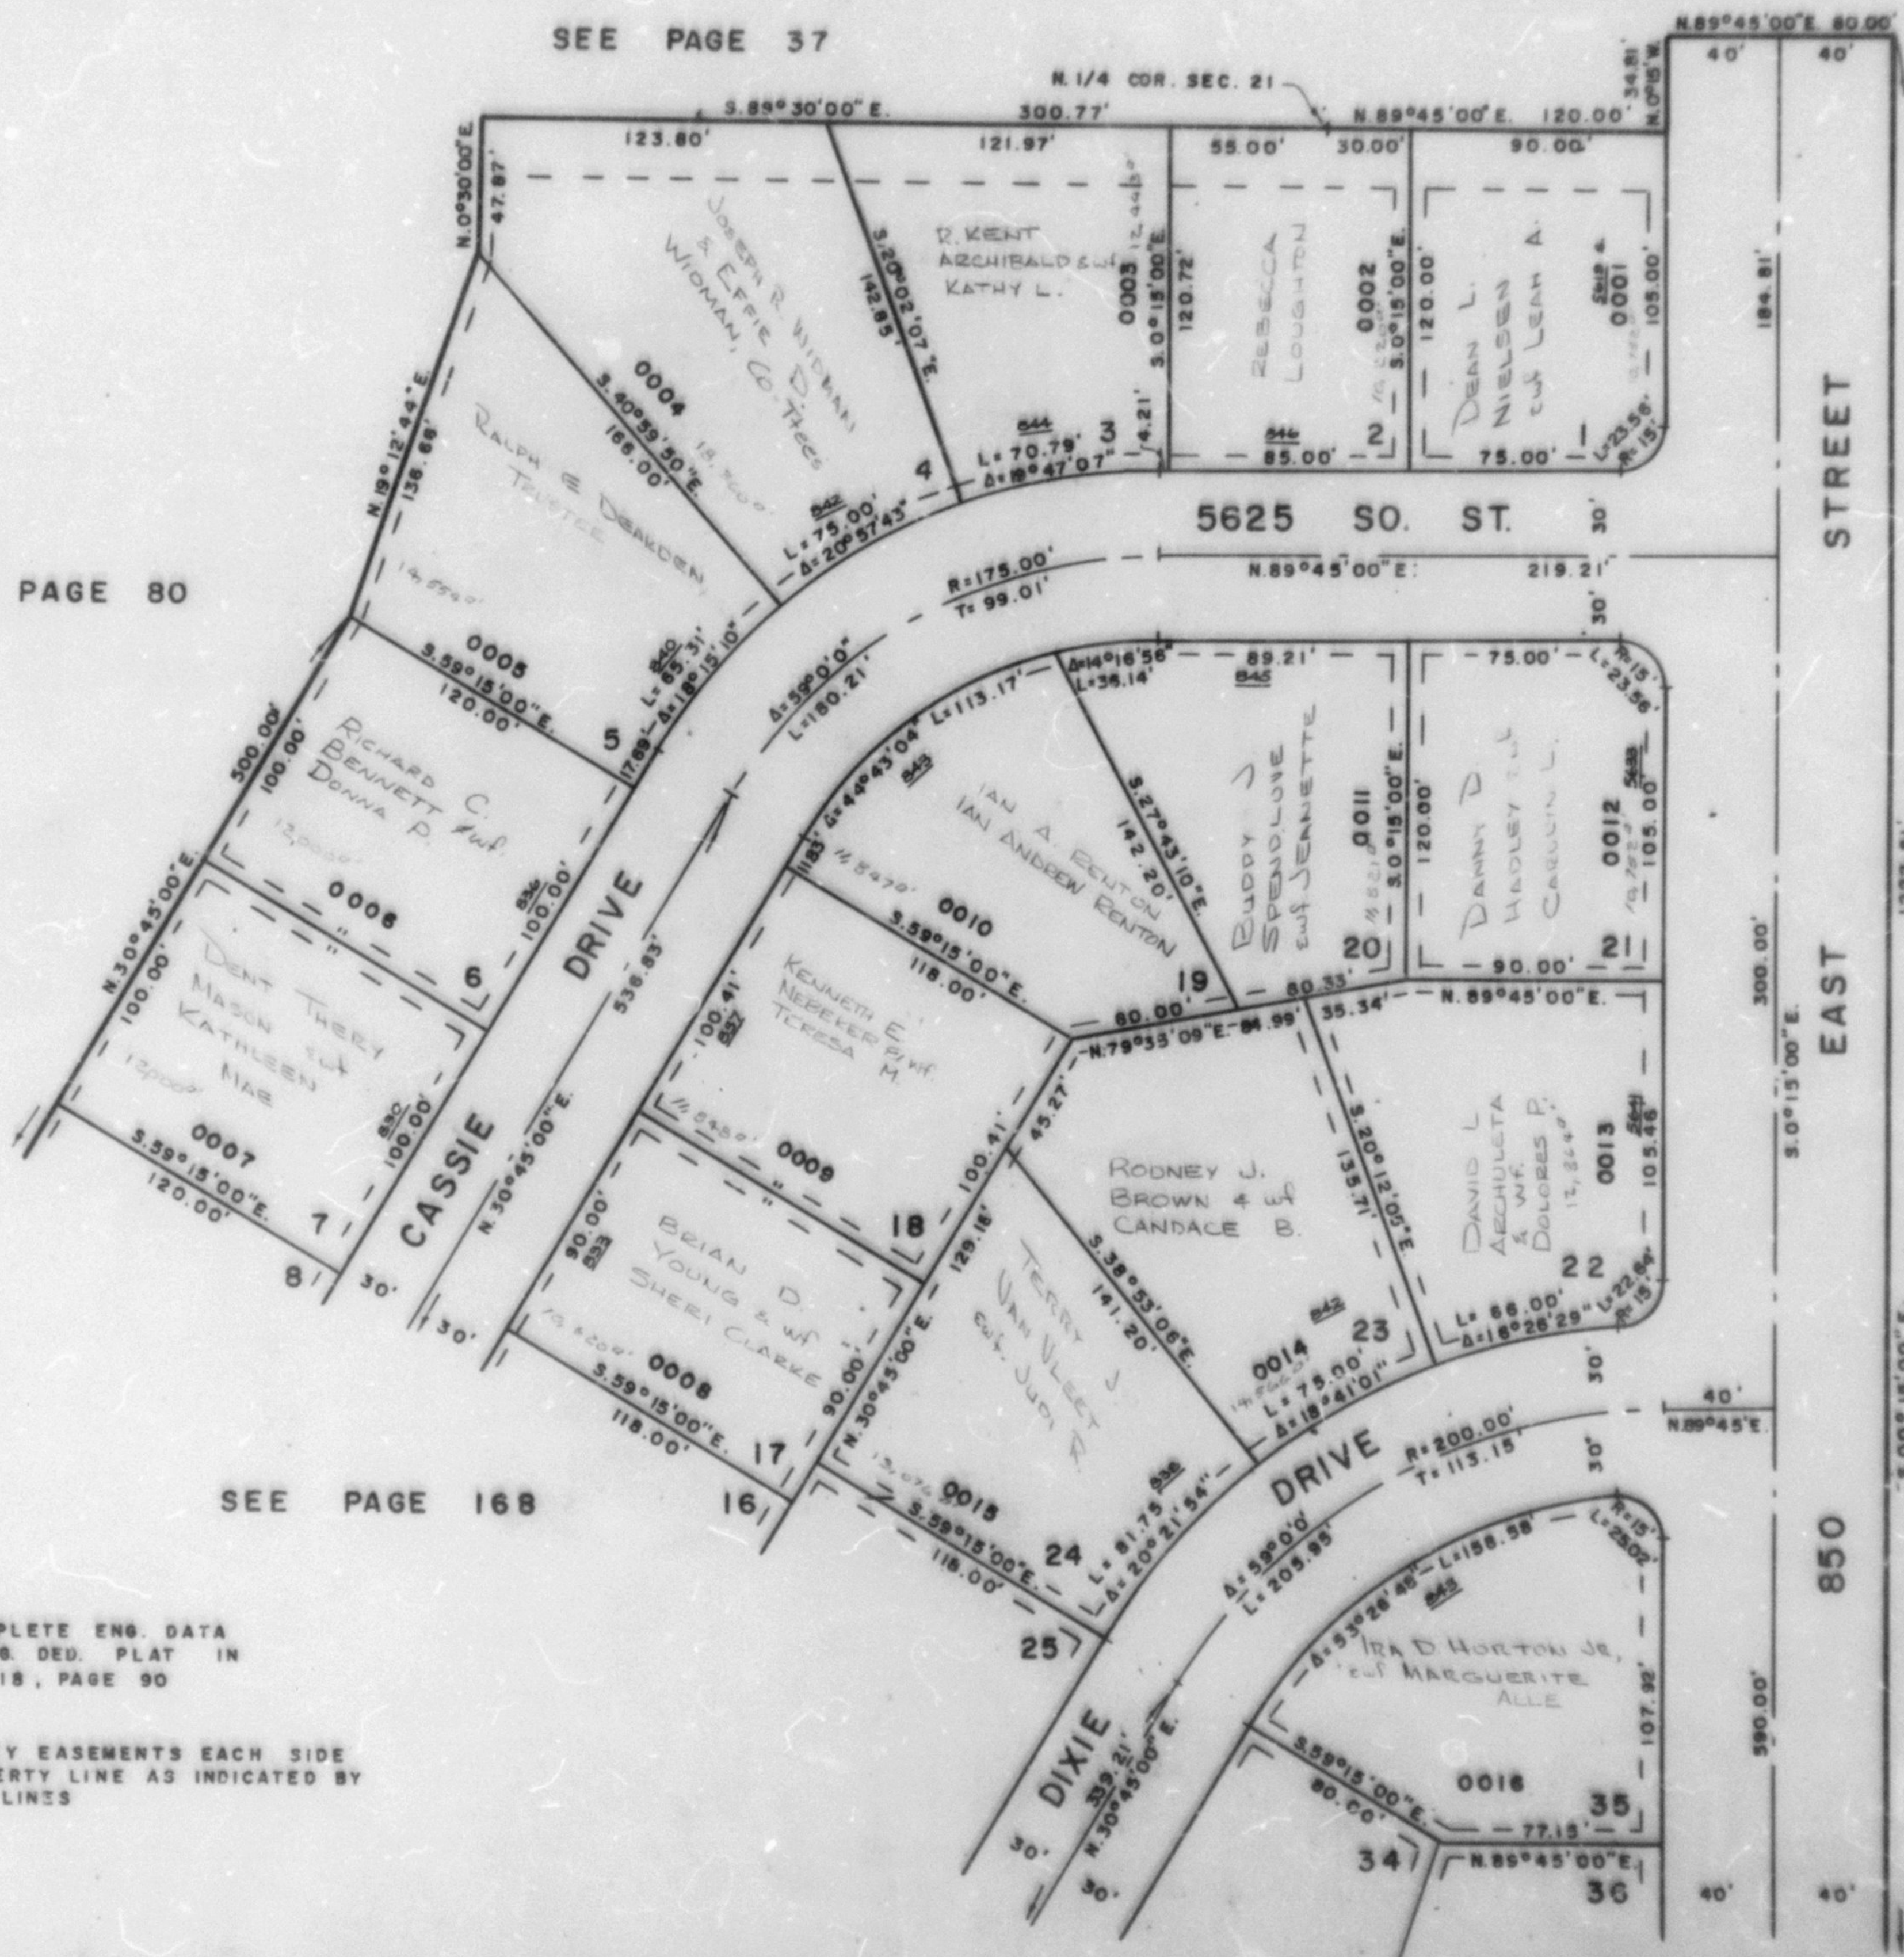

SEE PAGE 169

WFL 6-75