

PART OF N. 1/2 OF SEC. 21, T. 5 N., R. 1 W., S. L. B. & M.

168

EMERALD HILLS SUBDIVISION, PLAT NO. 2, PHASE I

TAXING UNIT 27

LOTS 8-16, 25-30
IN SOUTH OGDEN CITY


PREFIX 07-168

SCALE 1" = 50'

EXCEPT WHERE OTHERWISE SHOWN
ALL LOTS OWNED BY
SECURITY TITLE CO. OF OGDEN
TRUSTEE

SEE PAGE 167

SEE PAGE 80

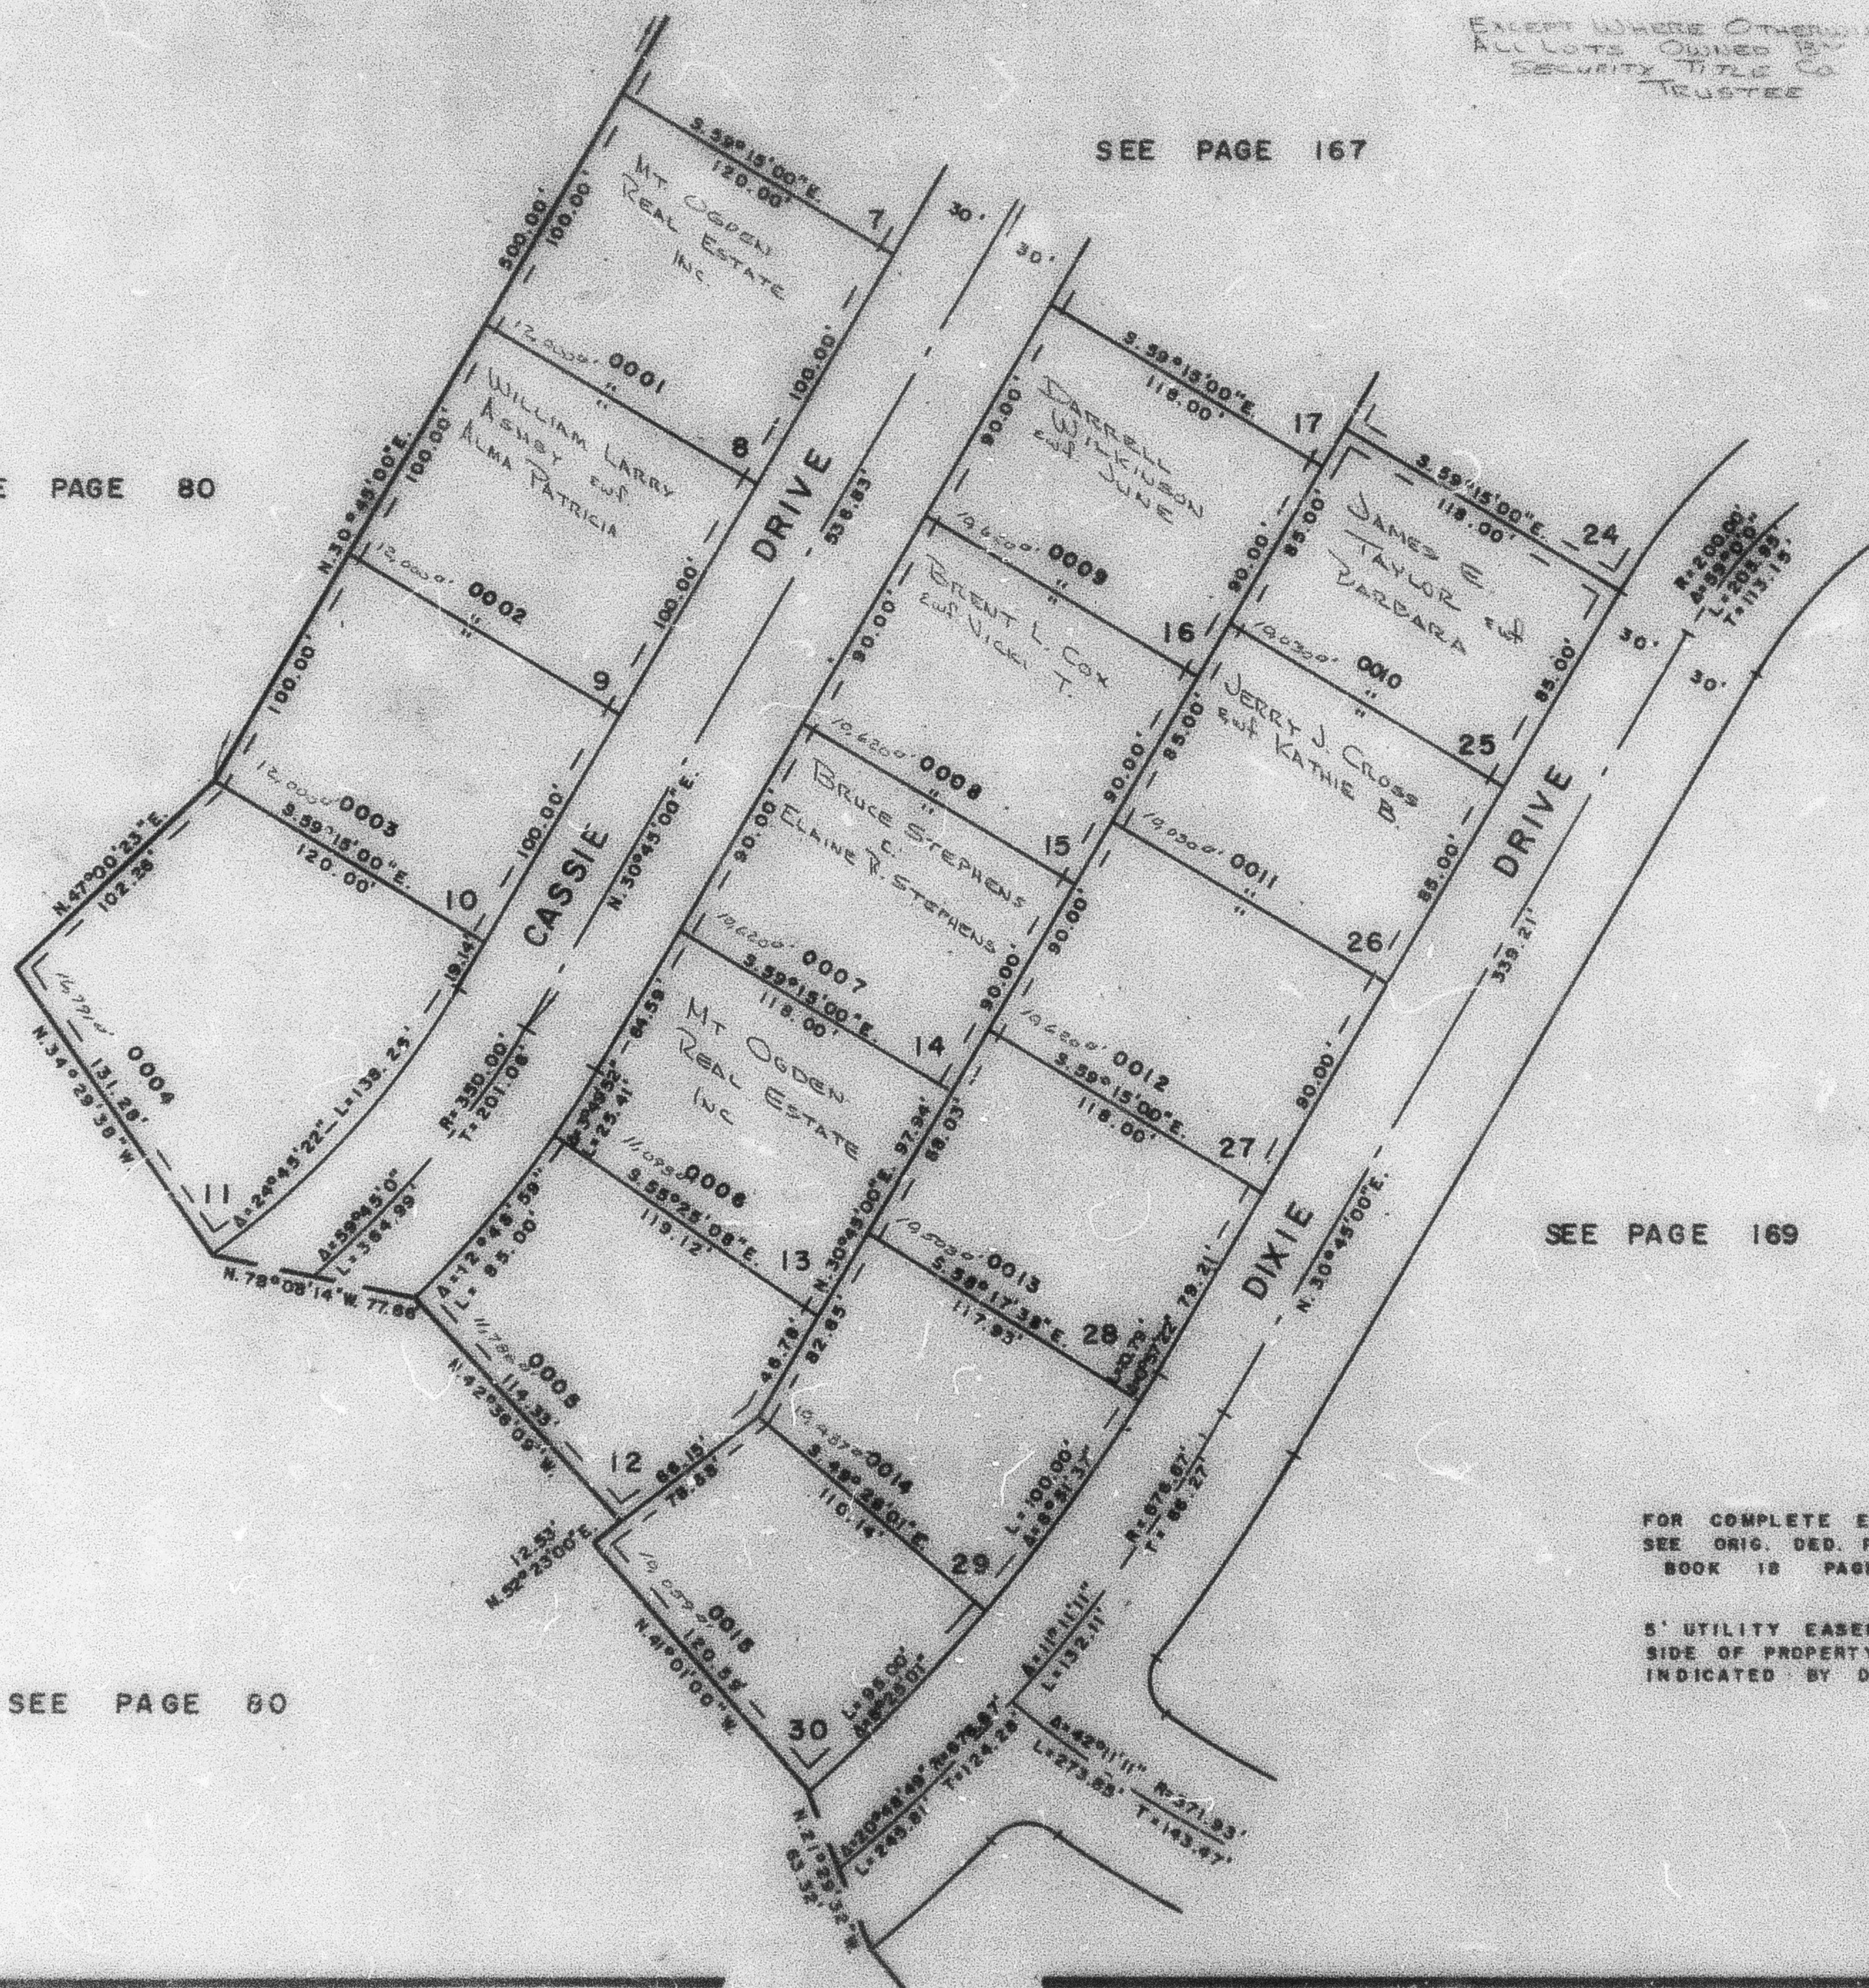

SEE PAGE 169

SEE PAGE 80

FOR COMPLETE ENG. DATA
SEE ORIG. DED. PLAT IN
BOOK 18 PAGE 90

5' UTILITY EASEMENTS EACH
SIDE OF PROPERTY LINE AS
INDICATED BY DASHED LINES