

EMERALD HILLS SUBDIVISION, PLAT NO. 2, PHASE I

TAXING UNIT: 27

LOTS 8-16, 25-30
IN SOUTH OGDEN CITY


PREFIX: 07-168

SCALE 1" = 50'

EXCEPT WHERE OTHERWISE SHOWN,
ALL LOTS OWNED BY
SECURITY TITLE CO. OF OGDEN
TRUSTEE

SEE PAGE 167

SEE PAGE 80

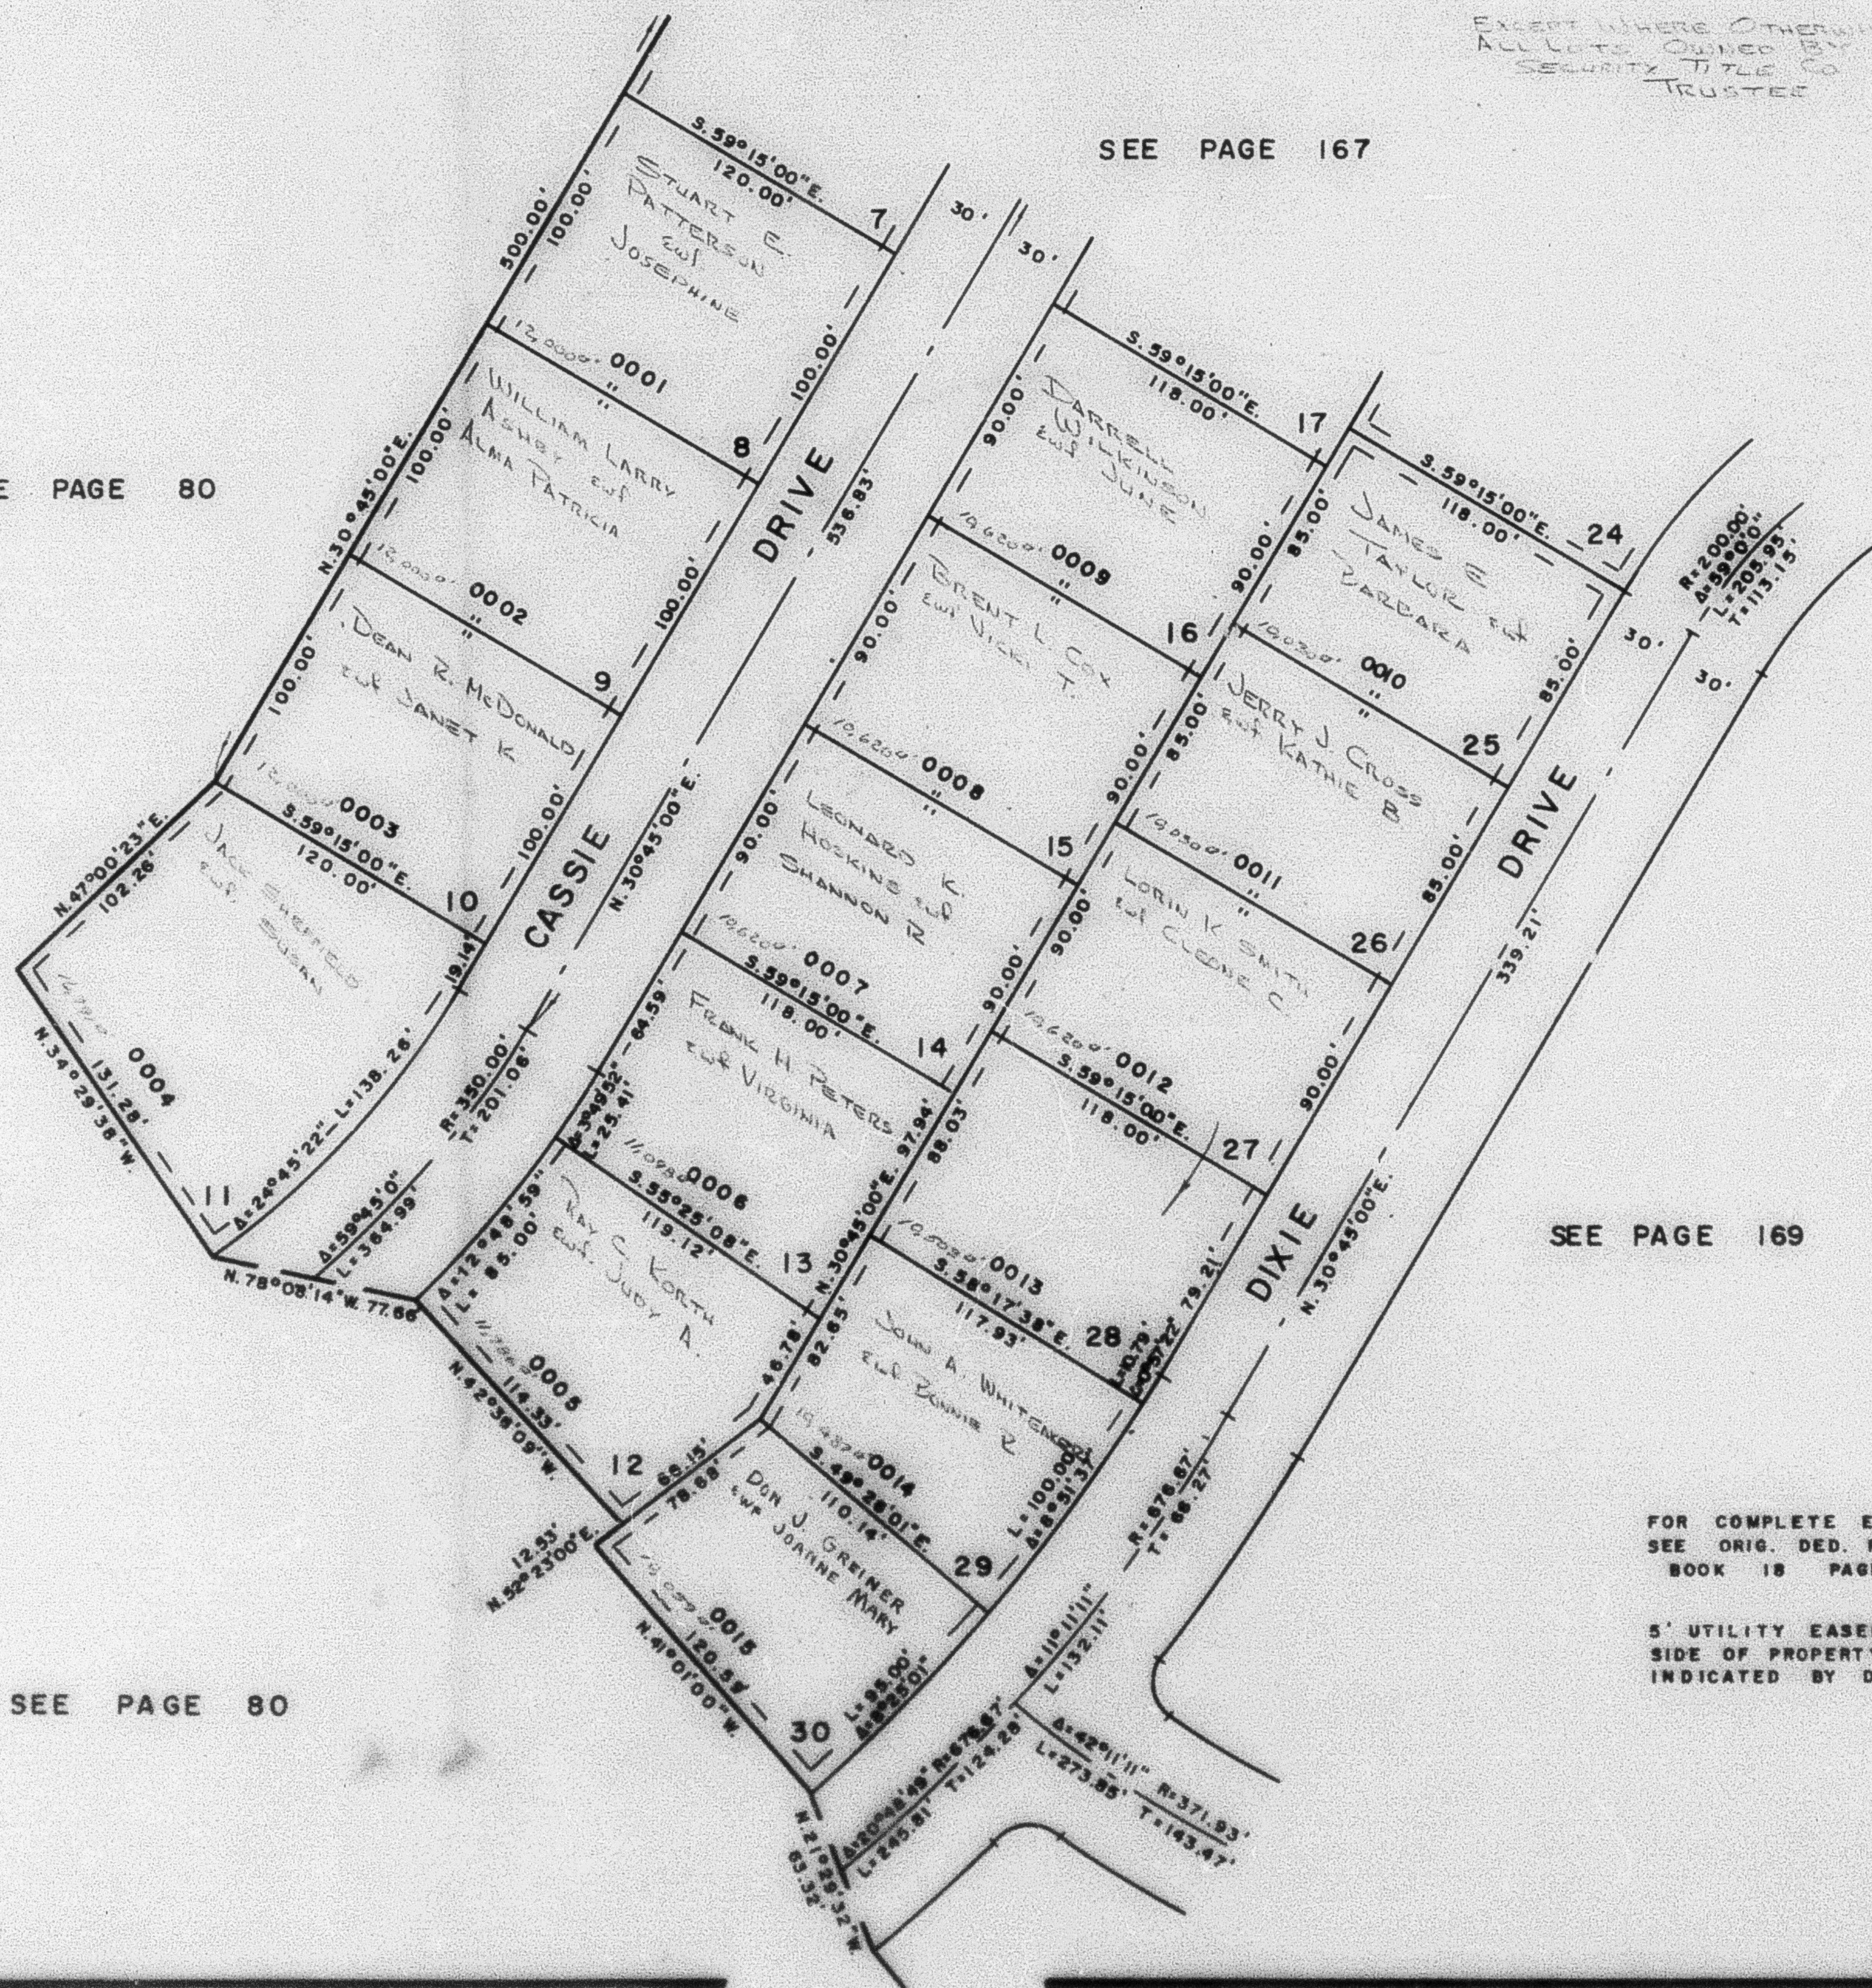

SEE PAGE 169

SEE PAGE 80

FOR COMPLETE ENG. DATA
SEE ORIG. DED. PLAT IN
BOOK 18 PAGE 905' UTILITY EASEMENTS EACH
SIDE OF PROPERTY LINE AS
INDICATED BY DASHED LINES