

PART OF N. 1/2 OF SEC. 21, T.5N., R.1W., S.&B. M.
 EMERALD HILLS SUBDIVISION, PLAT NO. 2, PHASE 1
 LOTS 8-16, 25-30

168


IN SOUTH OGDEN CITY

TAXING UNIT: 27

SCALE 1"=50'

SEE PAGE 167

SEE PAGE 80

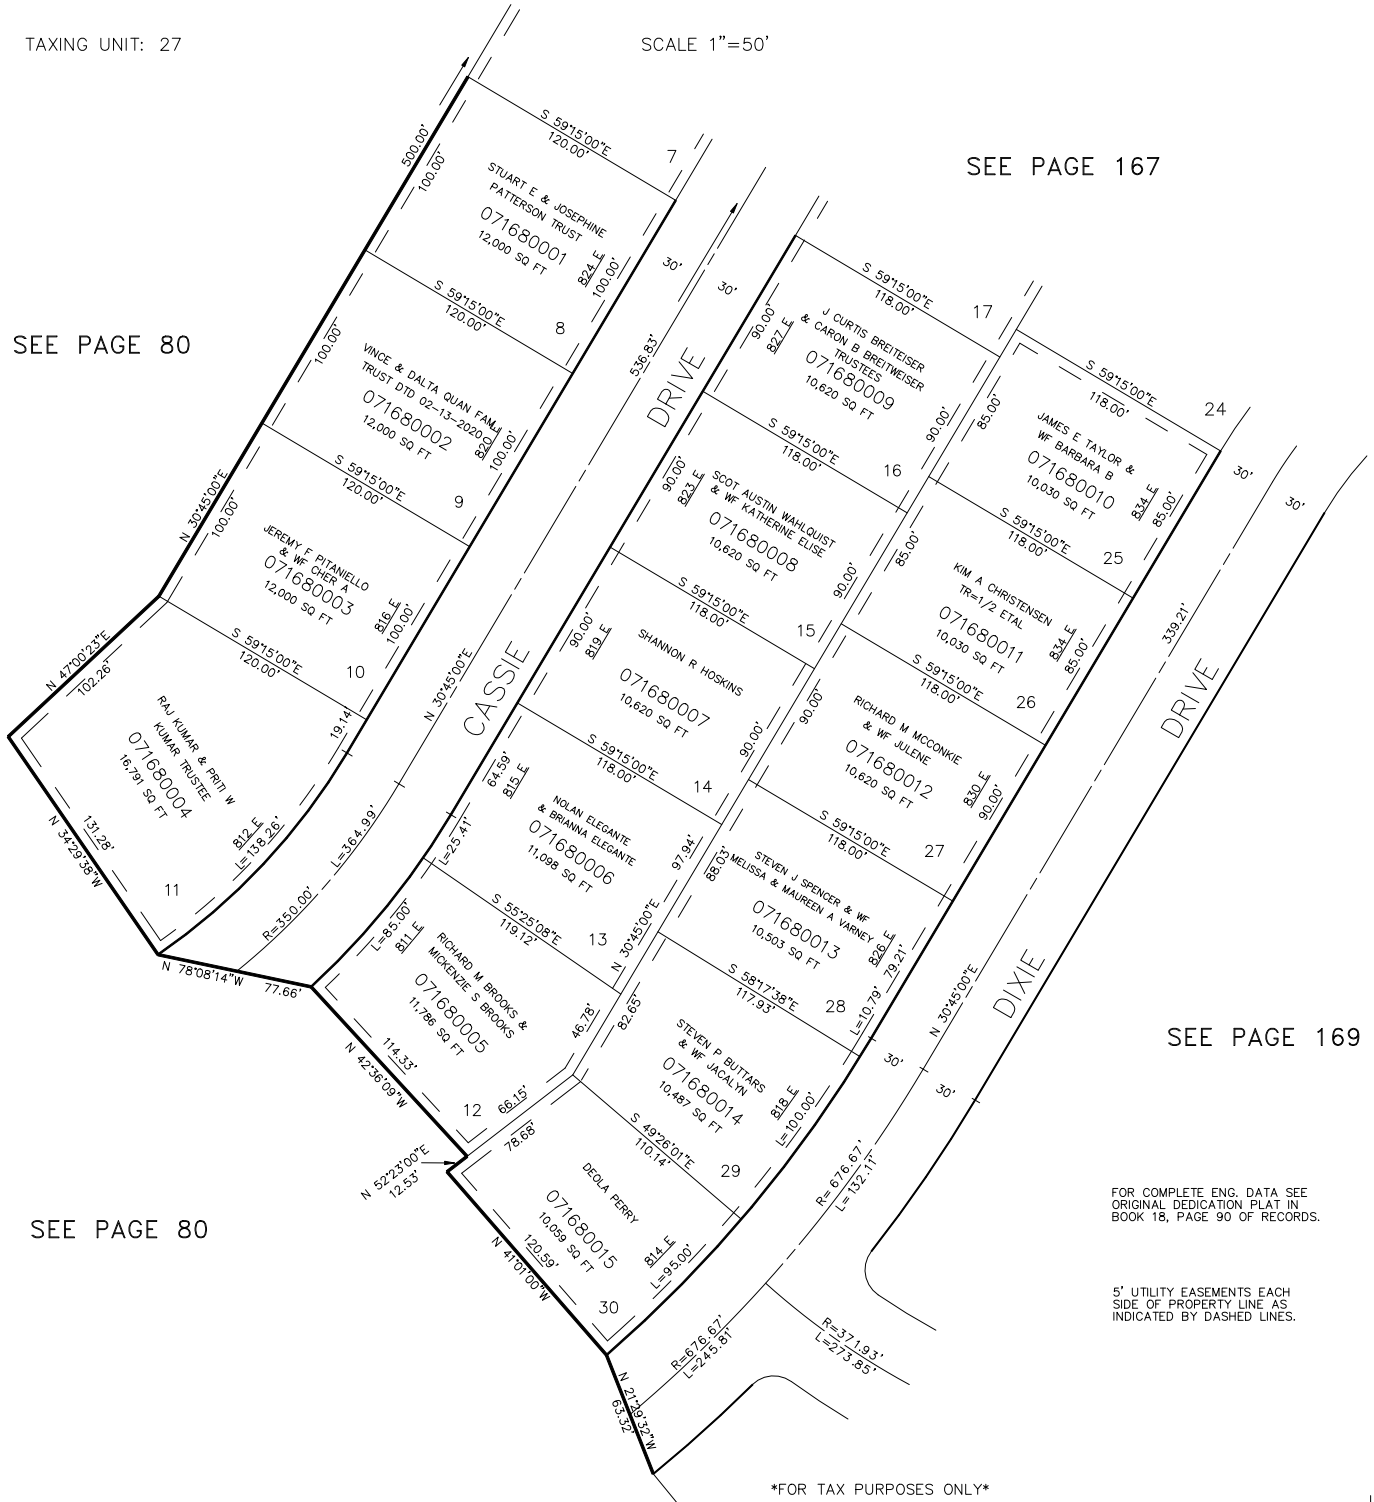

SEE PAGE 169

SEE PAGE 80

FOR COMPLETE ENG. DATA SEE
 ORIGINAL DEDICATION PLAT IN
 BOOK 18, PAGE 90 OF RECORDS.

5' UTILITY EASEMENTS EACH
 SIDE OF PROPERTY LINE AS
 INDICATED BY DASHED LINES.

FOR TAX PURPOSES ONLY

L.D.F. 9-29