

PART OF N. 1/2 OF SEC. 21, T. 5 N., R. 1 W., S. L. B. & M.

EMERALD HILLS SUBDIVISION, PLAT NO. 2, PHASE I

169

TAXING UNIT: 27

LOTS 31-34, 36-46
IN SOUTH OGDEN CITY

PREFIX: 07-169

SCALE 1" = 50'

EXCEPT WHERE OTHERWISE SHOWN
ALL LOTS OWNED BY
SECURITY TITLE CO. OF OGDEN
TRUSTEE


SEE PAGE 167

SEE PAGE 168

SEE PAGE 80

FOR COMPLETE ENG. DATA
SEE ORIG. DED. PLAT IN
BOOK 18 PAGE 90

5' UTILITY EASEMENTS EACH
SIDE OF PROPERTY LINE AS
INDICATED BY DASHED LINES

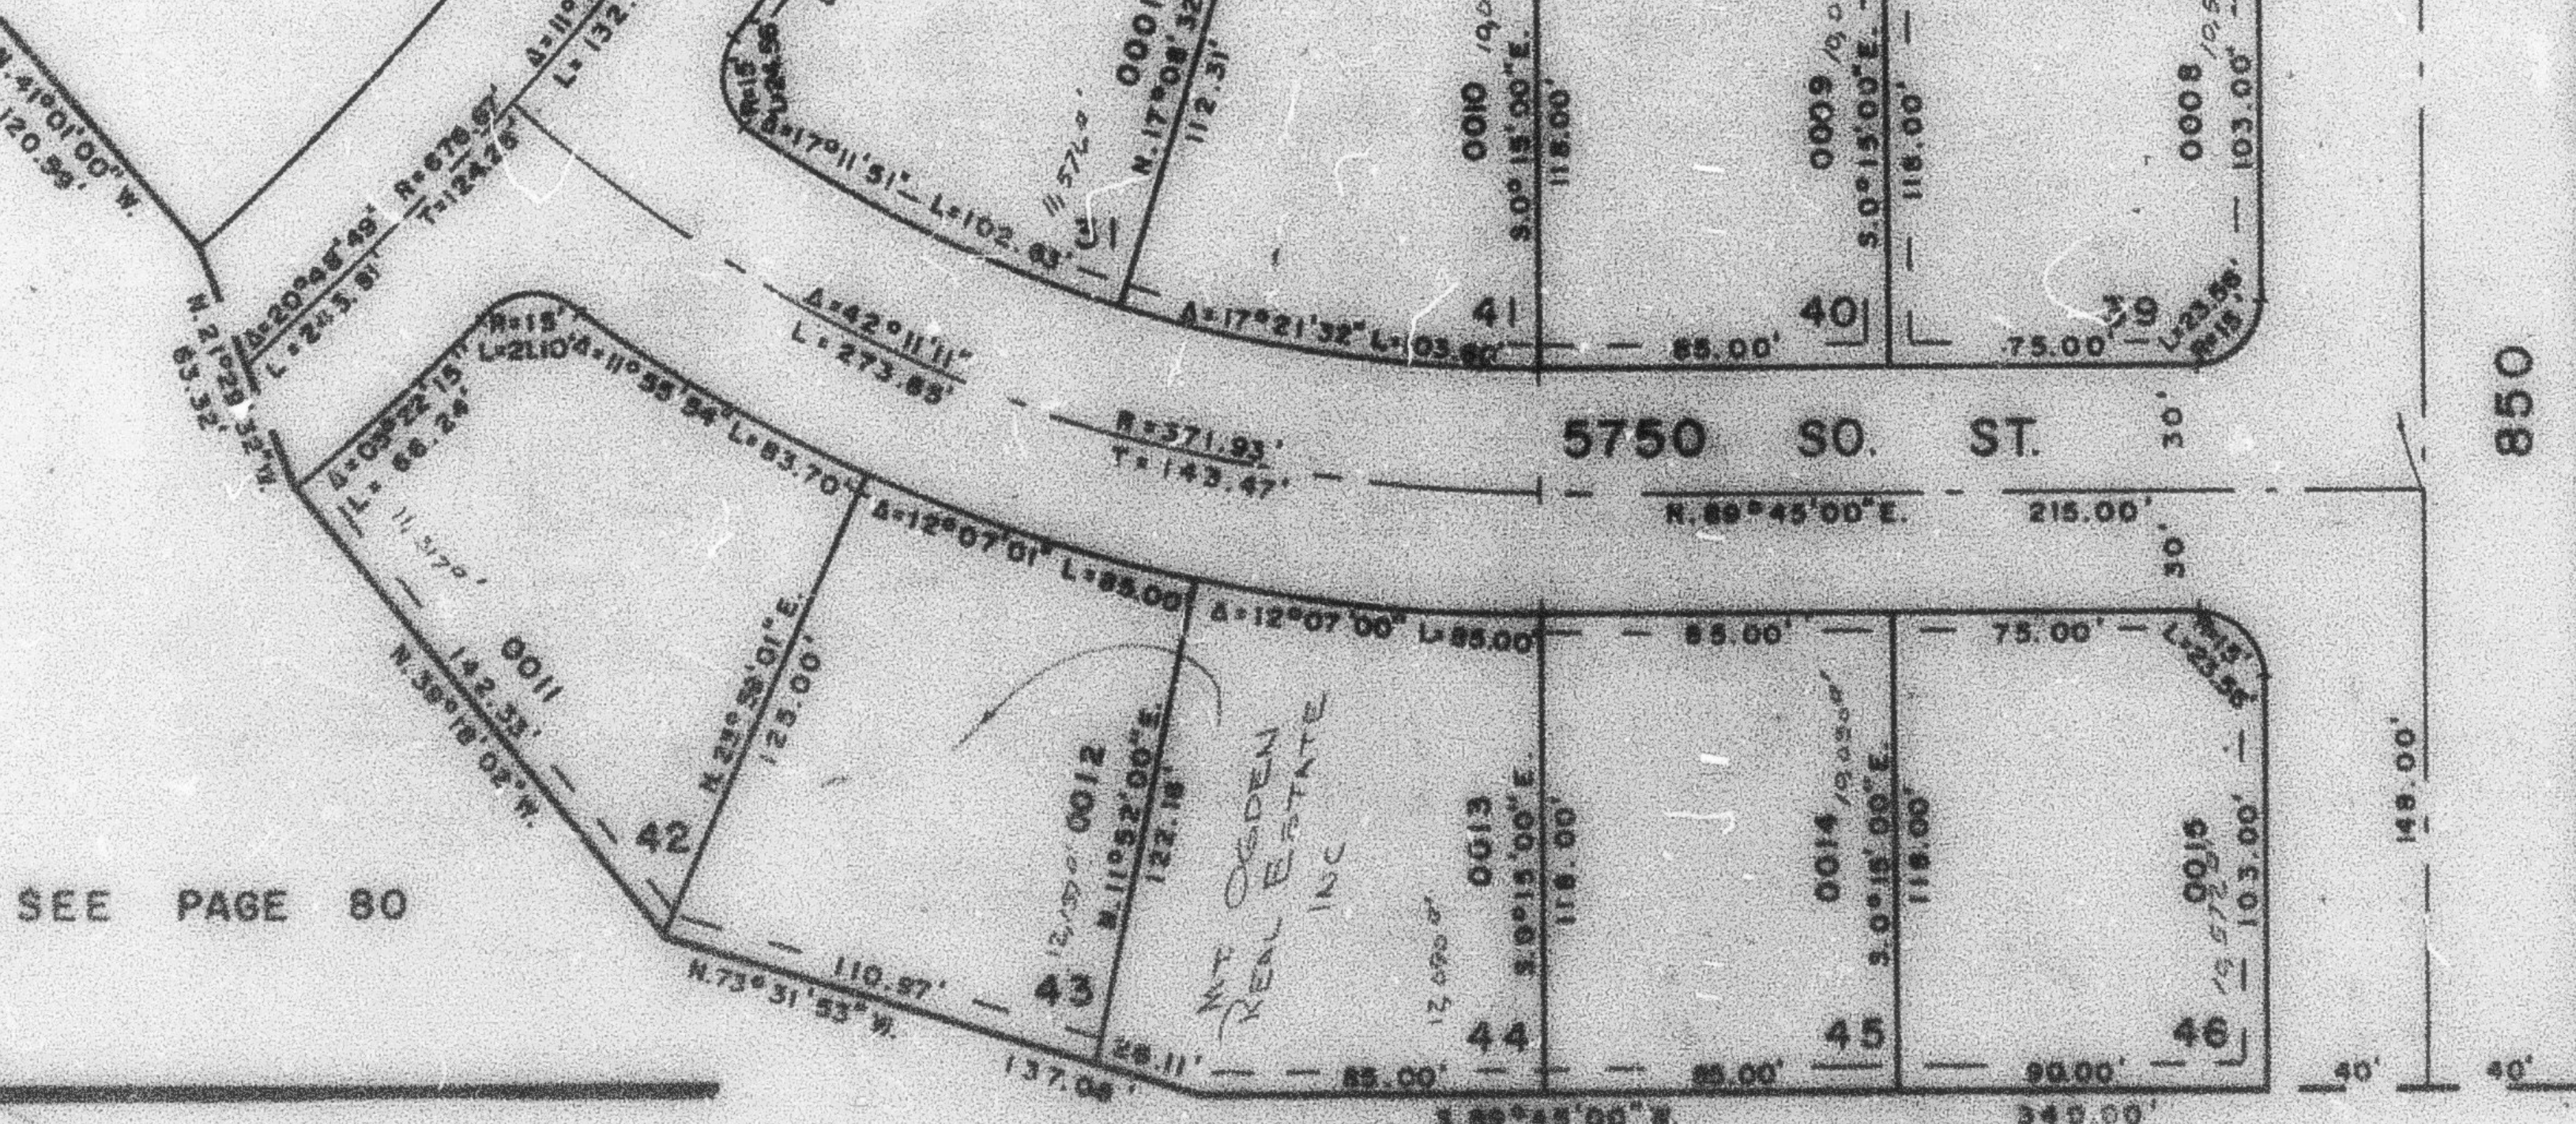

SEE PAGE 80