

EMERALD HILLS SUBDIVISION, PLAT NO. 2, PHASE I

TAXING UNIT: 27

LOTS 31-34, 36-46
IN SOUTH OGDEN CITY

PREFIX: 07-169

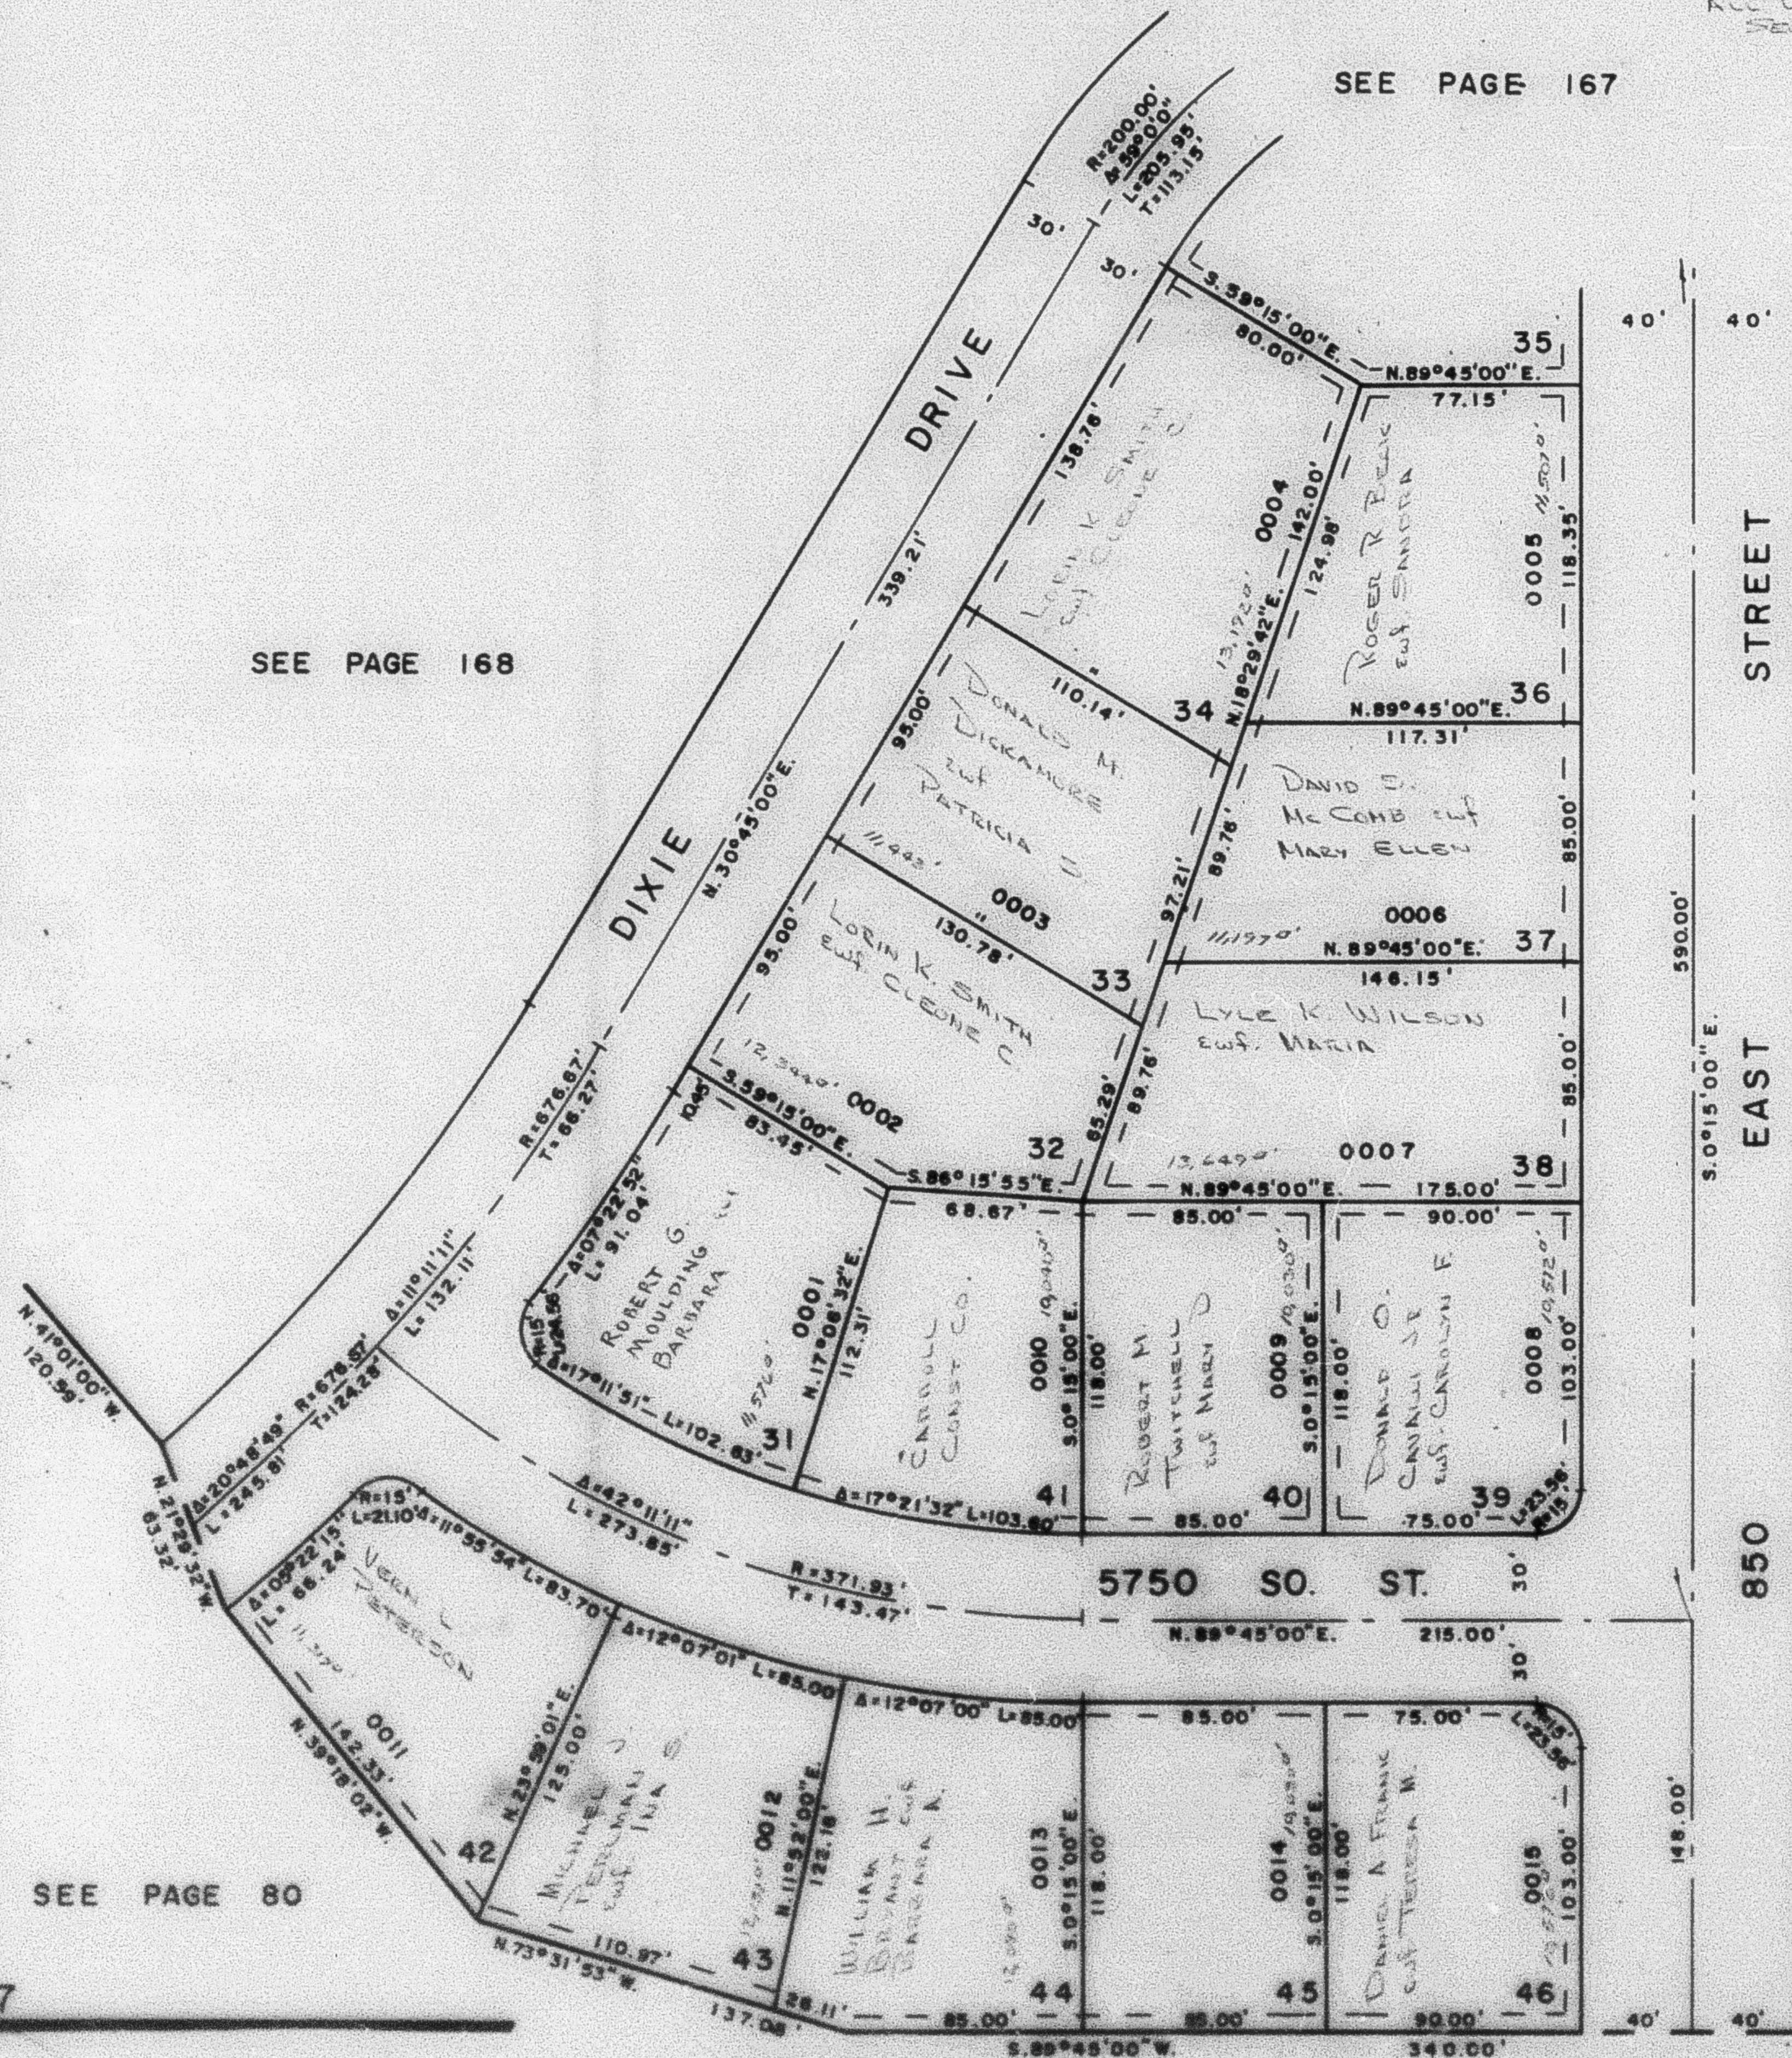
SCALE 1" = 50'

EXCEPT WHERE OTHERWISE SHOWN
ALL LOTS OWNED BY
SECURITY TITLE CO. OF OGDEN
TRUSTEE

SEE PAGE 167

SEE PAGE 168

SEE PAGE 80

FOR COMPLETE ENG. DATA
SEE ORIG. DED. PLAT IN
BOOK 18 PAGE 905' UTILITY EASEMENTS EACH
SIDE OF PROPERTY LINE AS
INDICATED BY DASHED LINES

SEE PAGE 80