

PART OF N.E. 1/4 OF SEC. 23, T.5N., R.1W., S.1B. & W.
BONNEVILLE TERRACE SUBDIVISION NO. 2

170


TAXING UNIT 54

IN WEBER COUNTY

PREFIX 07-170

SCALE 1"=50'

SEE PAGE 171

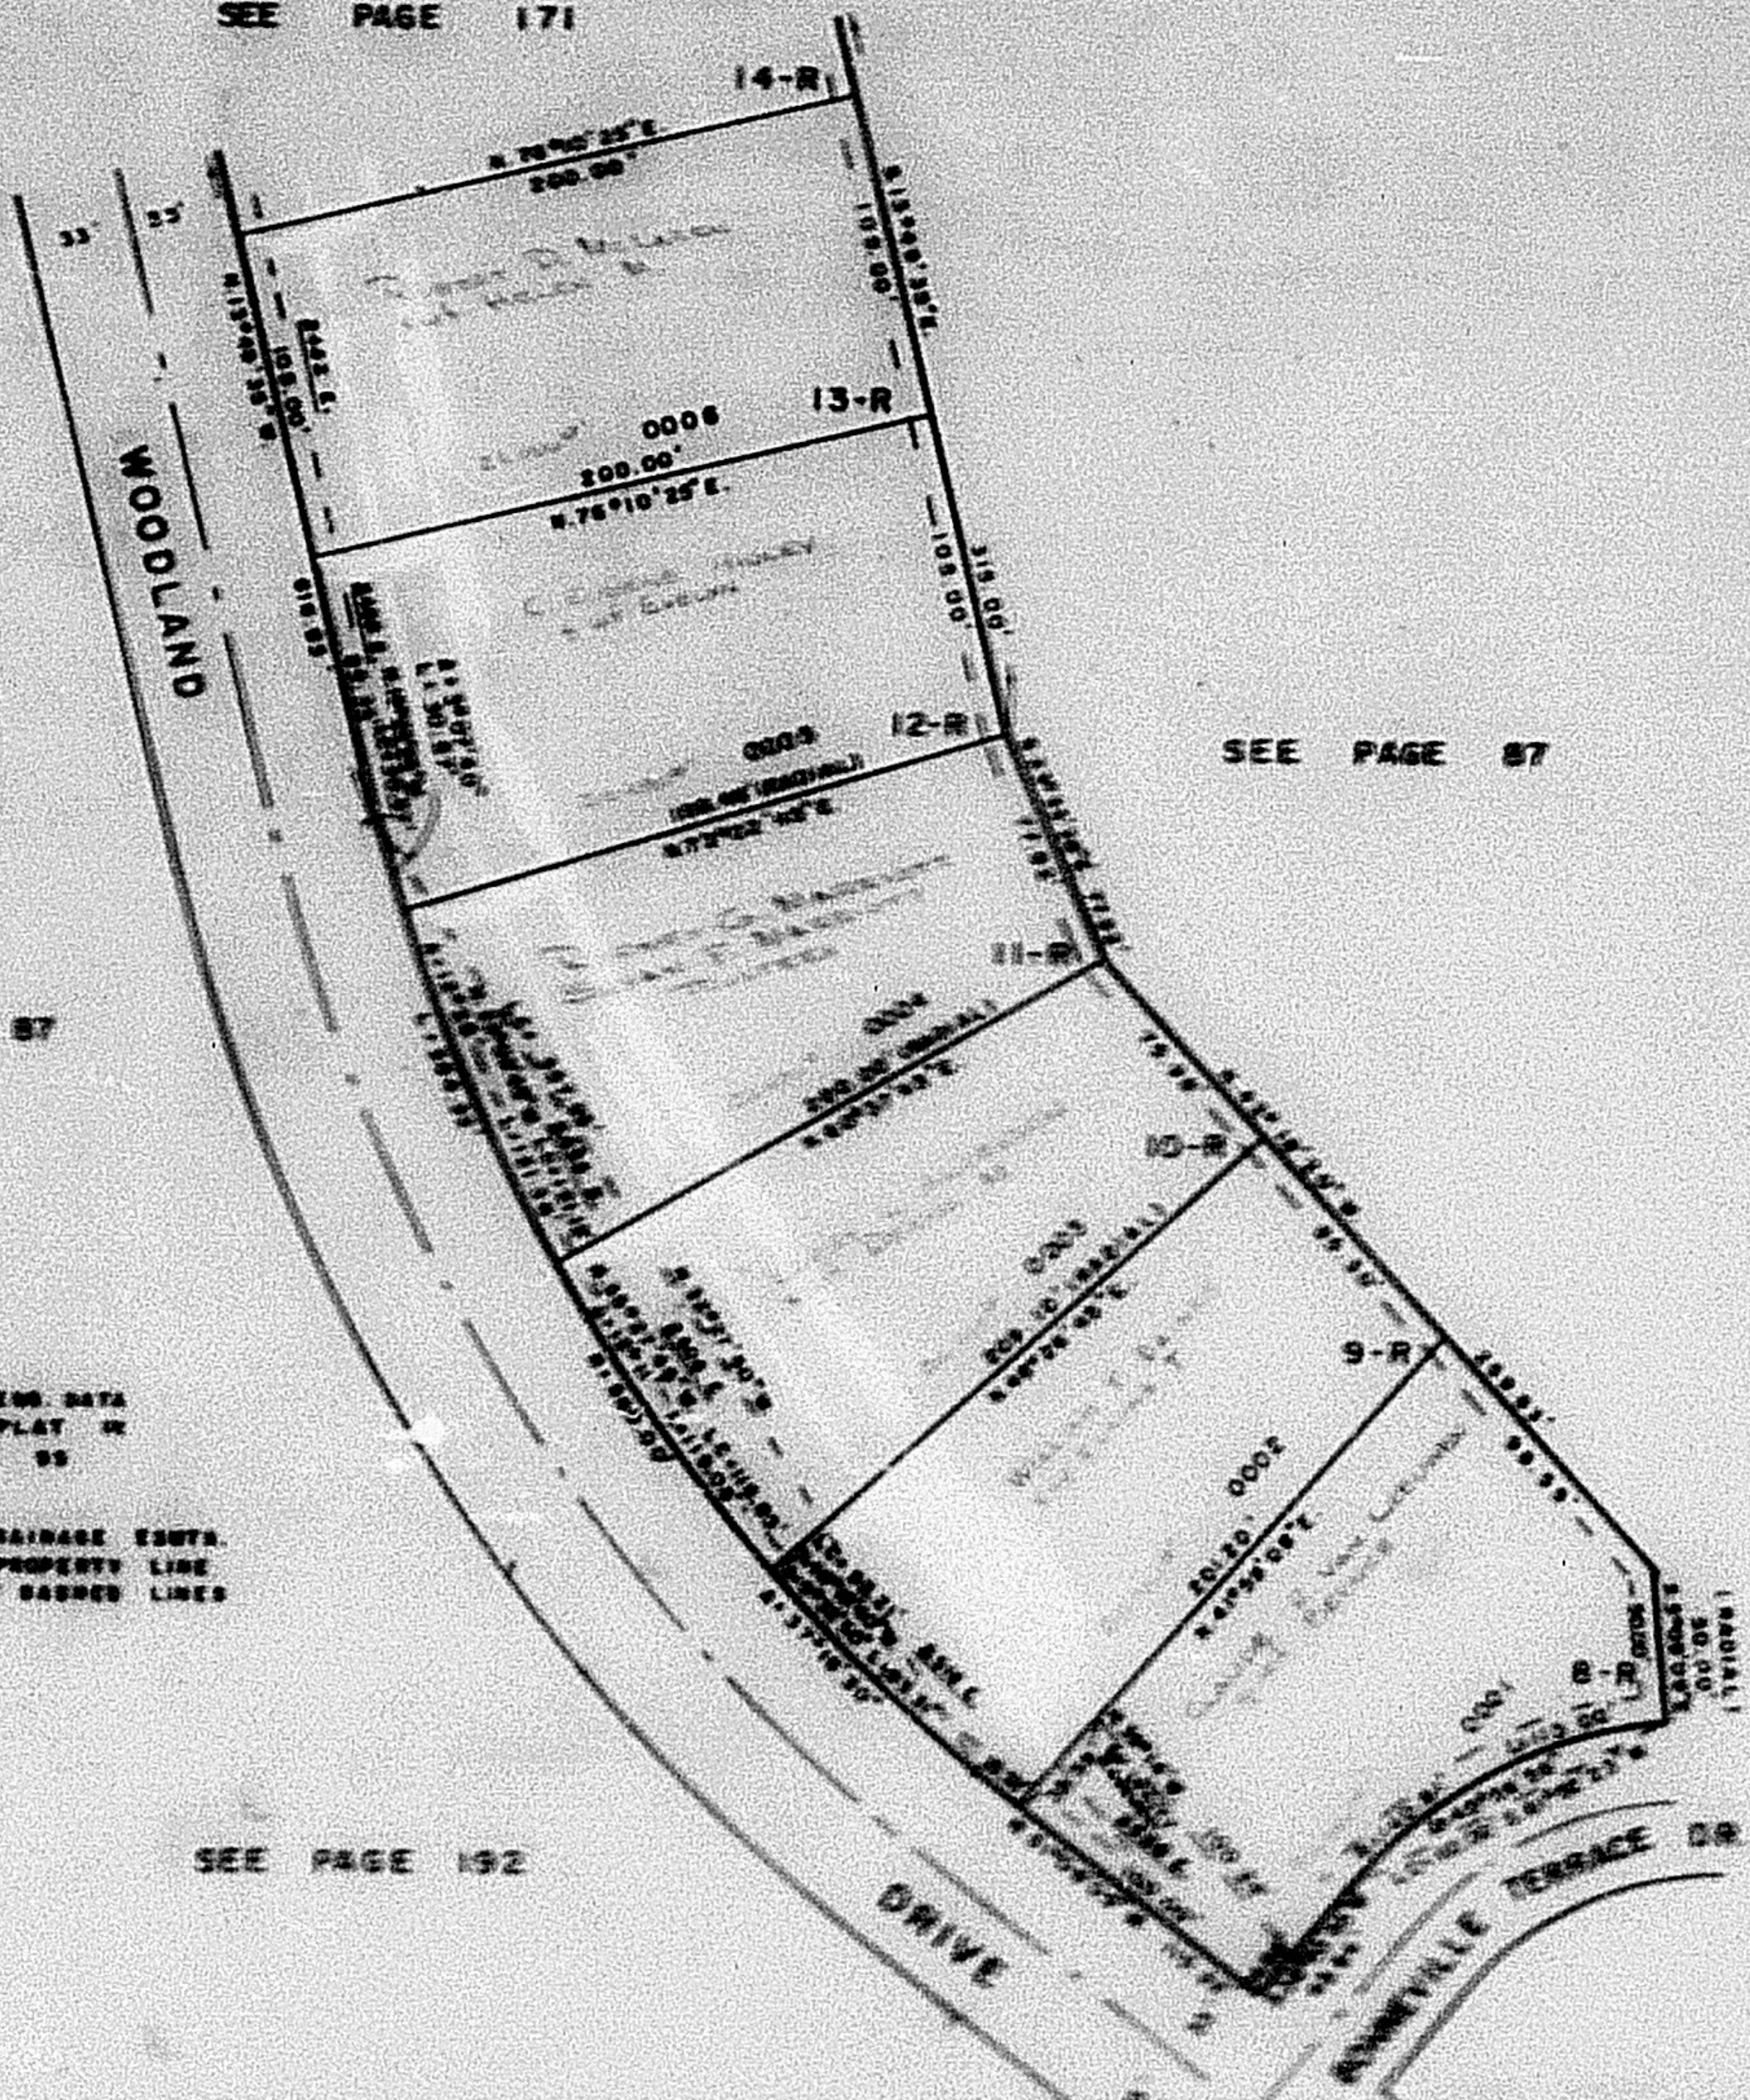

SEE PAGE 87

SEE PAGE 87

FOR COMPLETE SUB DATA
 SEE ENG. DED. PLAT OR
 BOOK 18 PAGE 88

UTILITY & DRAINAGE EGTS.
 EACH SIDE OF PROPERTY LINE
 AS INDICATED BY DASHED LINES

BY UTILITY EASEMENT OVER
 AND ACROSS LOTS 9-R THROUGH
 15-R, RELEASE, RELEASED
 (192-898)

SEE PAGE 192

SEE PAGE 91