

PART OF N.E. 1/4 OF SEC. 23, T.5N., R.1W., S.L.B.&M.
BONNEVILLE TERRACE SUBDIVISION NO. 2

170


TAXING UNIT 159

IN WEBER COUNTY

PREFIX 07-170

SCALE 1"=50'

SEE PAGE 171

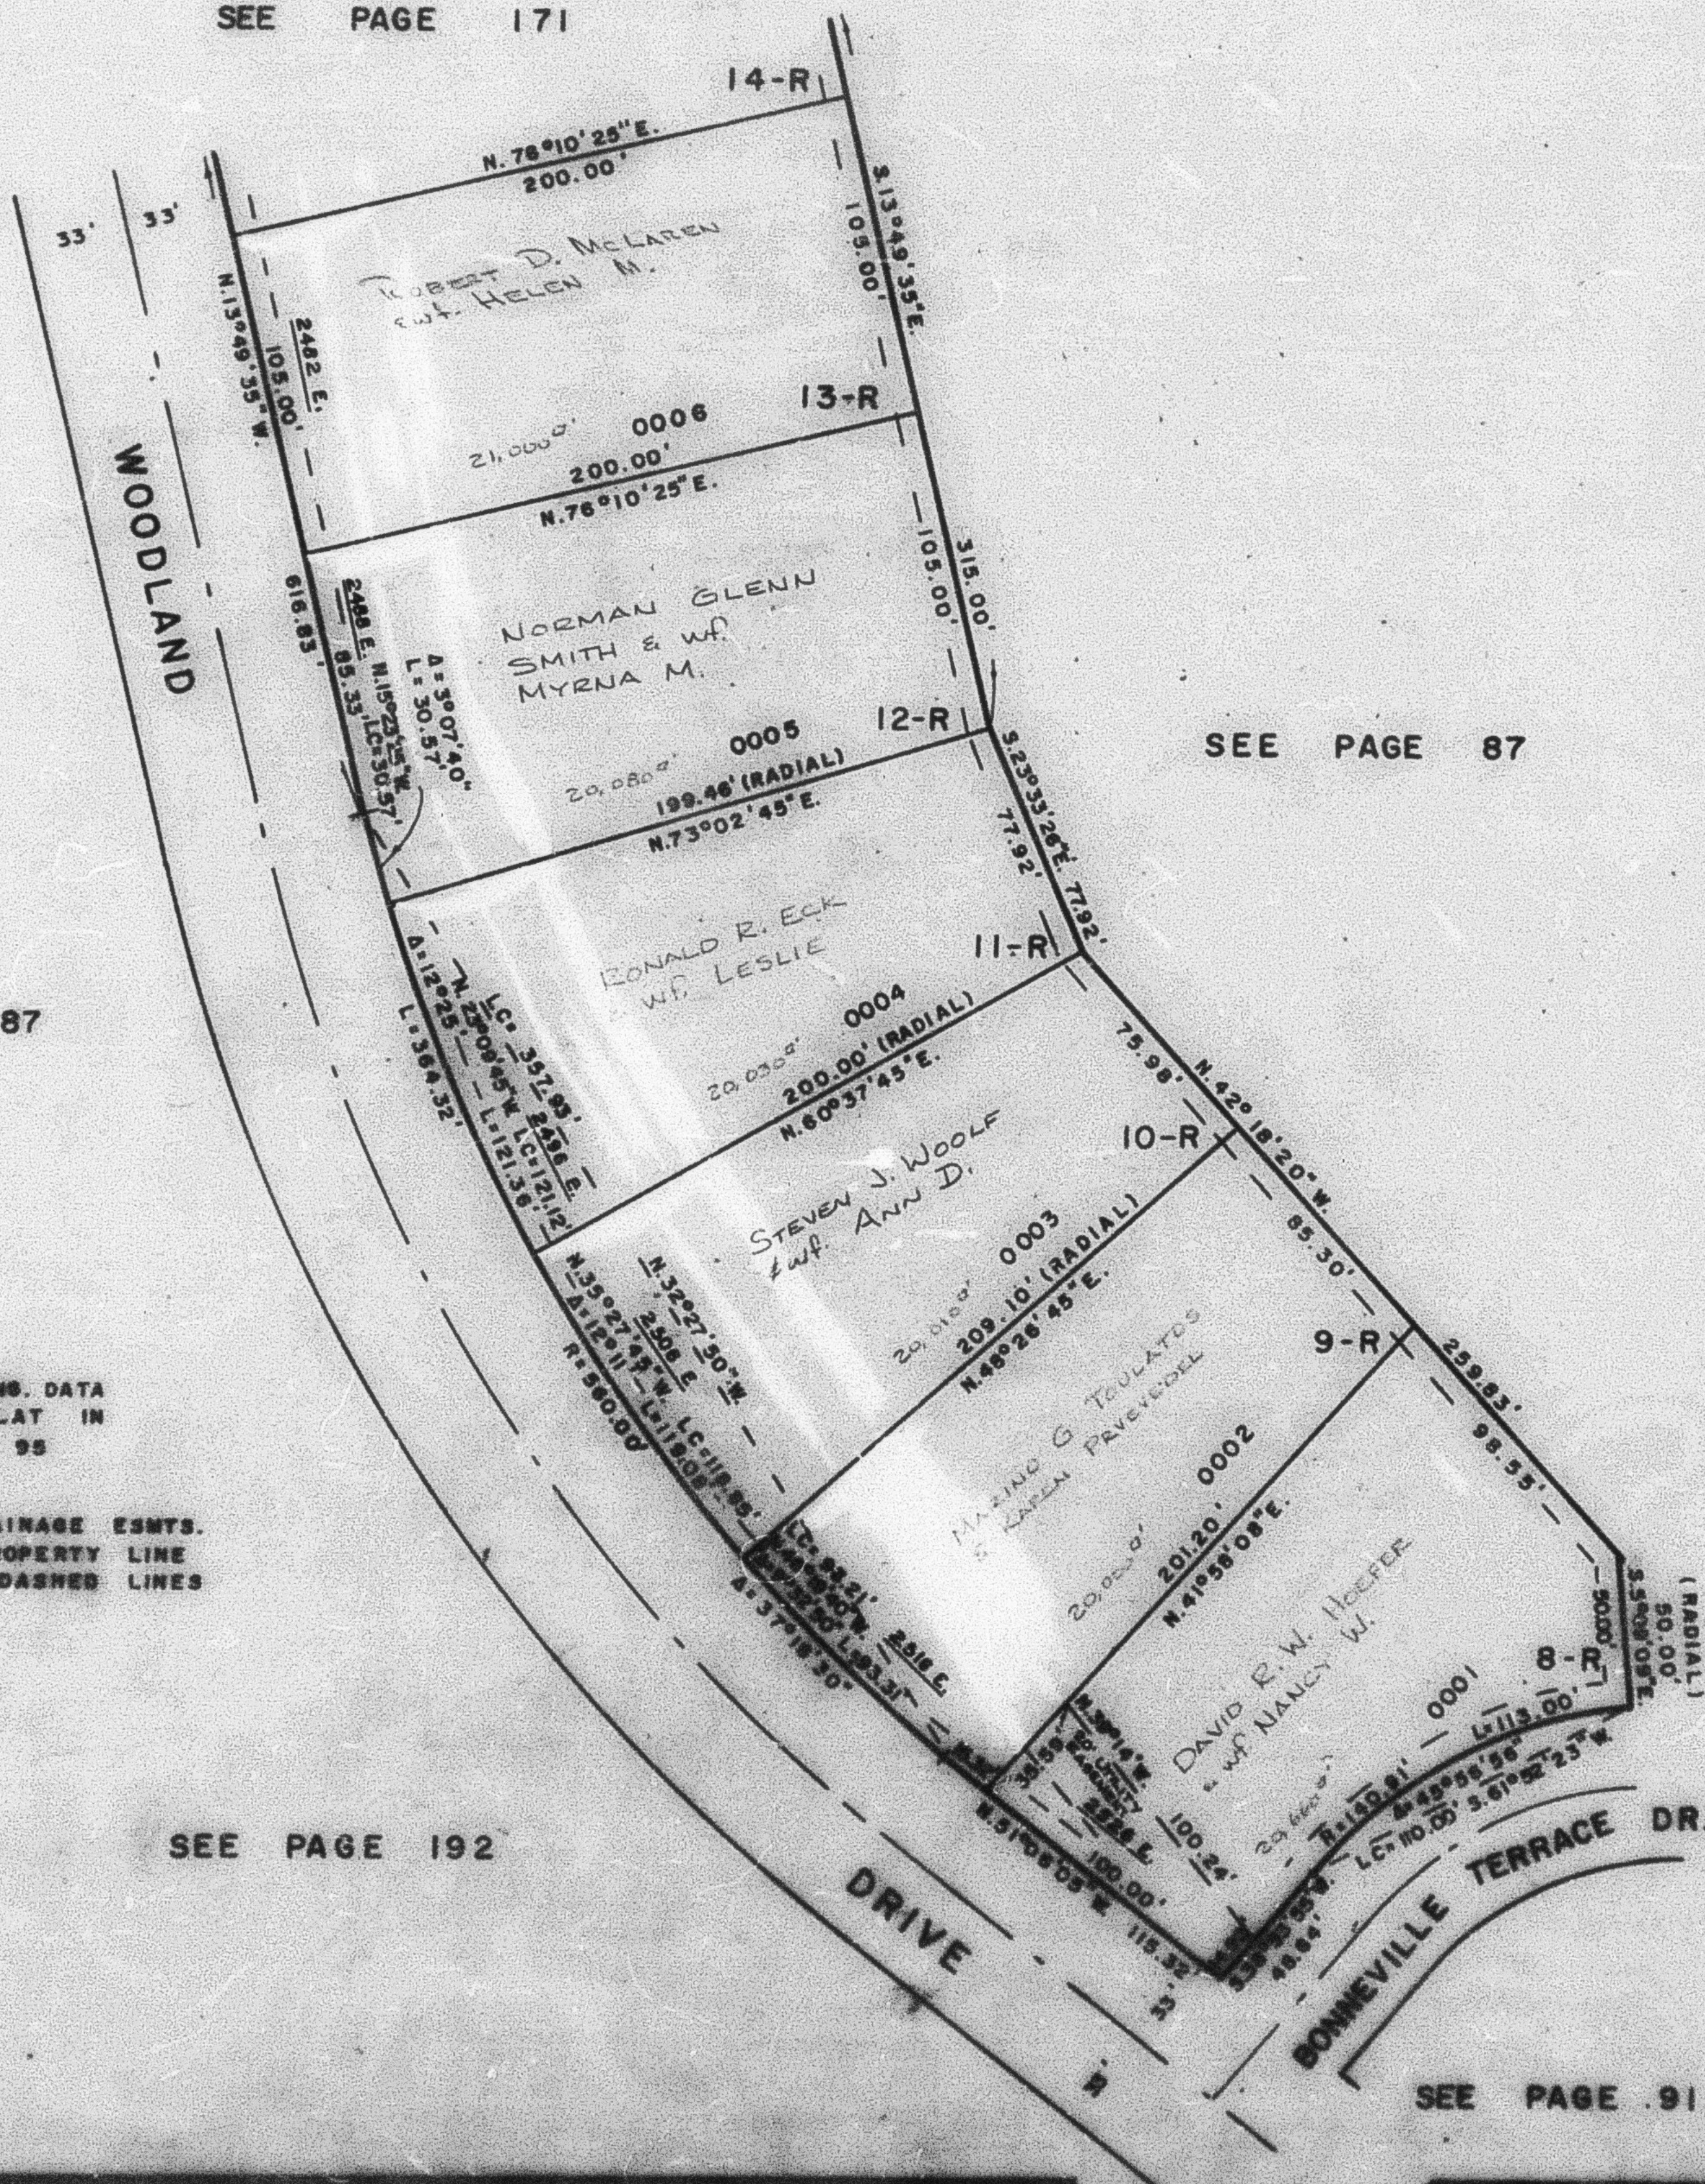

SEE PAGE 87

SEE PAGE 87

FOR COMPLETE ENG. DATA
 SEE ORIG. DED. PLAT IN
 BOOK 18 PAGE 95

7' UTILITY & DRAINAGE ESMYS.
 EACH SIDE OF PROPERTY LINE
 AS INDICATED BY DASHED LINES

20' UTILITY EASEMENT OVER
 AND ACROSS LOTS 9-R THROUGH
 18-R, INCLUSIVE, RELEASED
 (1193-898)

SEE PAGE 192

SEE PAGE 91